

DATE:	12-02-02
REVISIONS	02-20-03
	03-28-03


**PIERSON
ENGINEERING
&
SURVEYING**

P.O. BOX 311
1324 ROANOKE ROAD
DALEVILLE, VA 24083

(540) 966-3027 TEL
(540) 966-5906 FAX
e-mail: rpierson@rbnet.com



SUBDIVISION PLAN
FOR
MEADOWBROOK - PHASE III
ROANOKE COUNTY, VIRGINIA

SEWERLINE

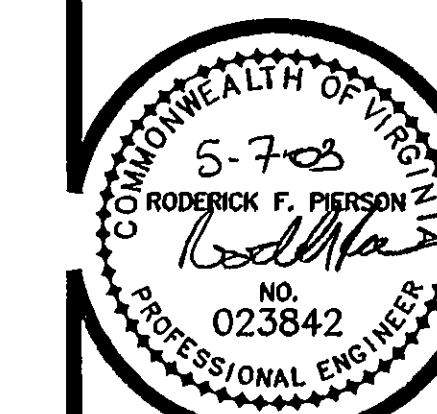

COMMISSION
R200292

SHEET
SH6

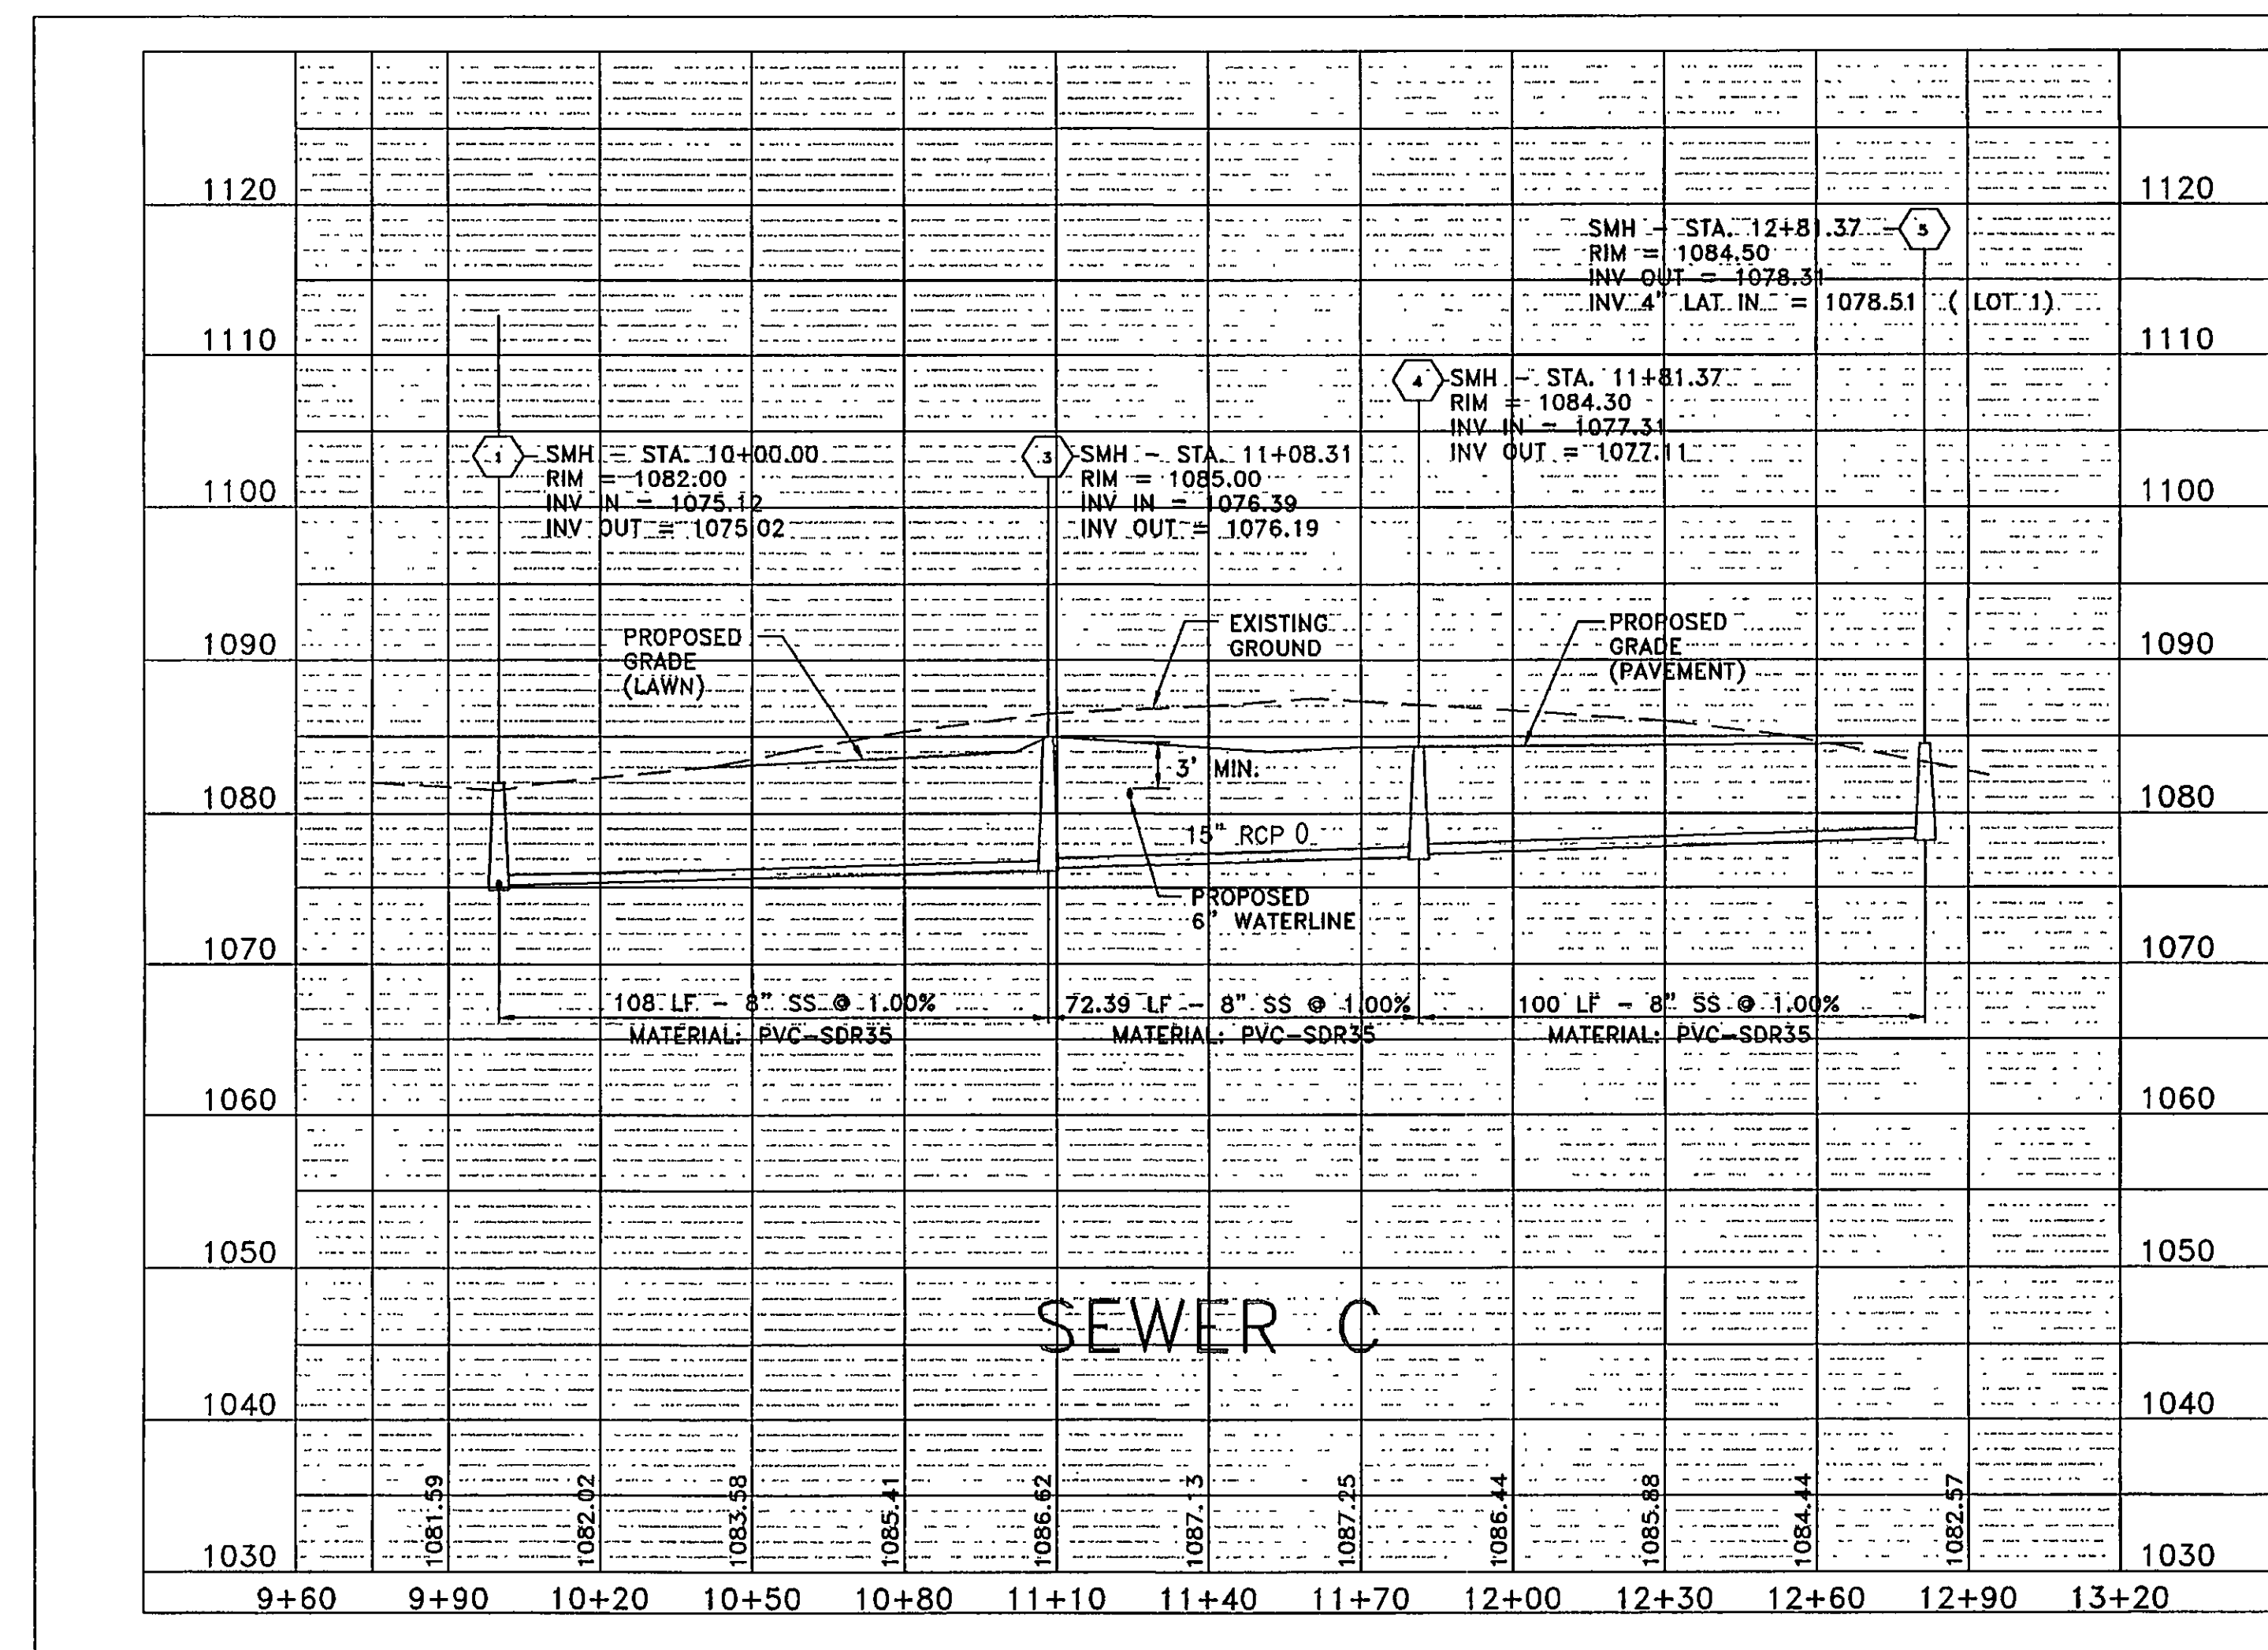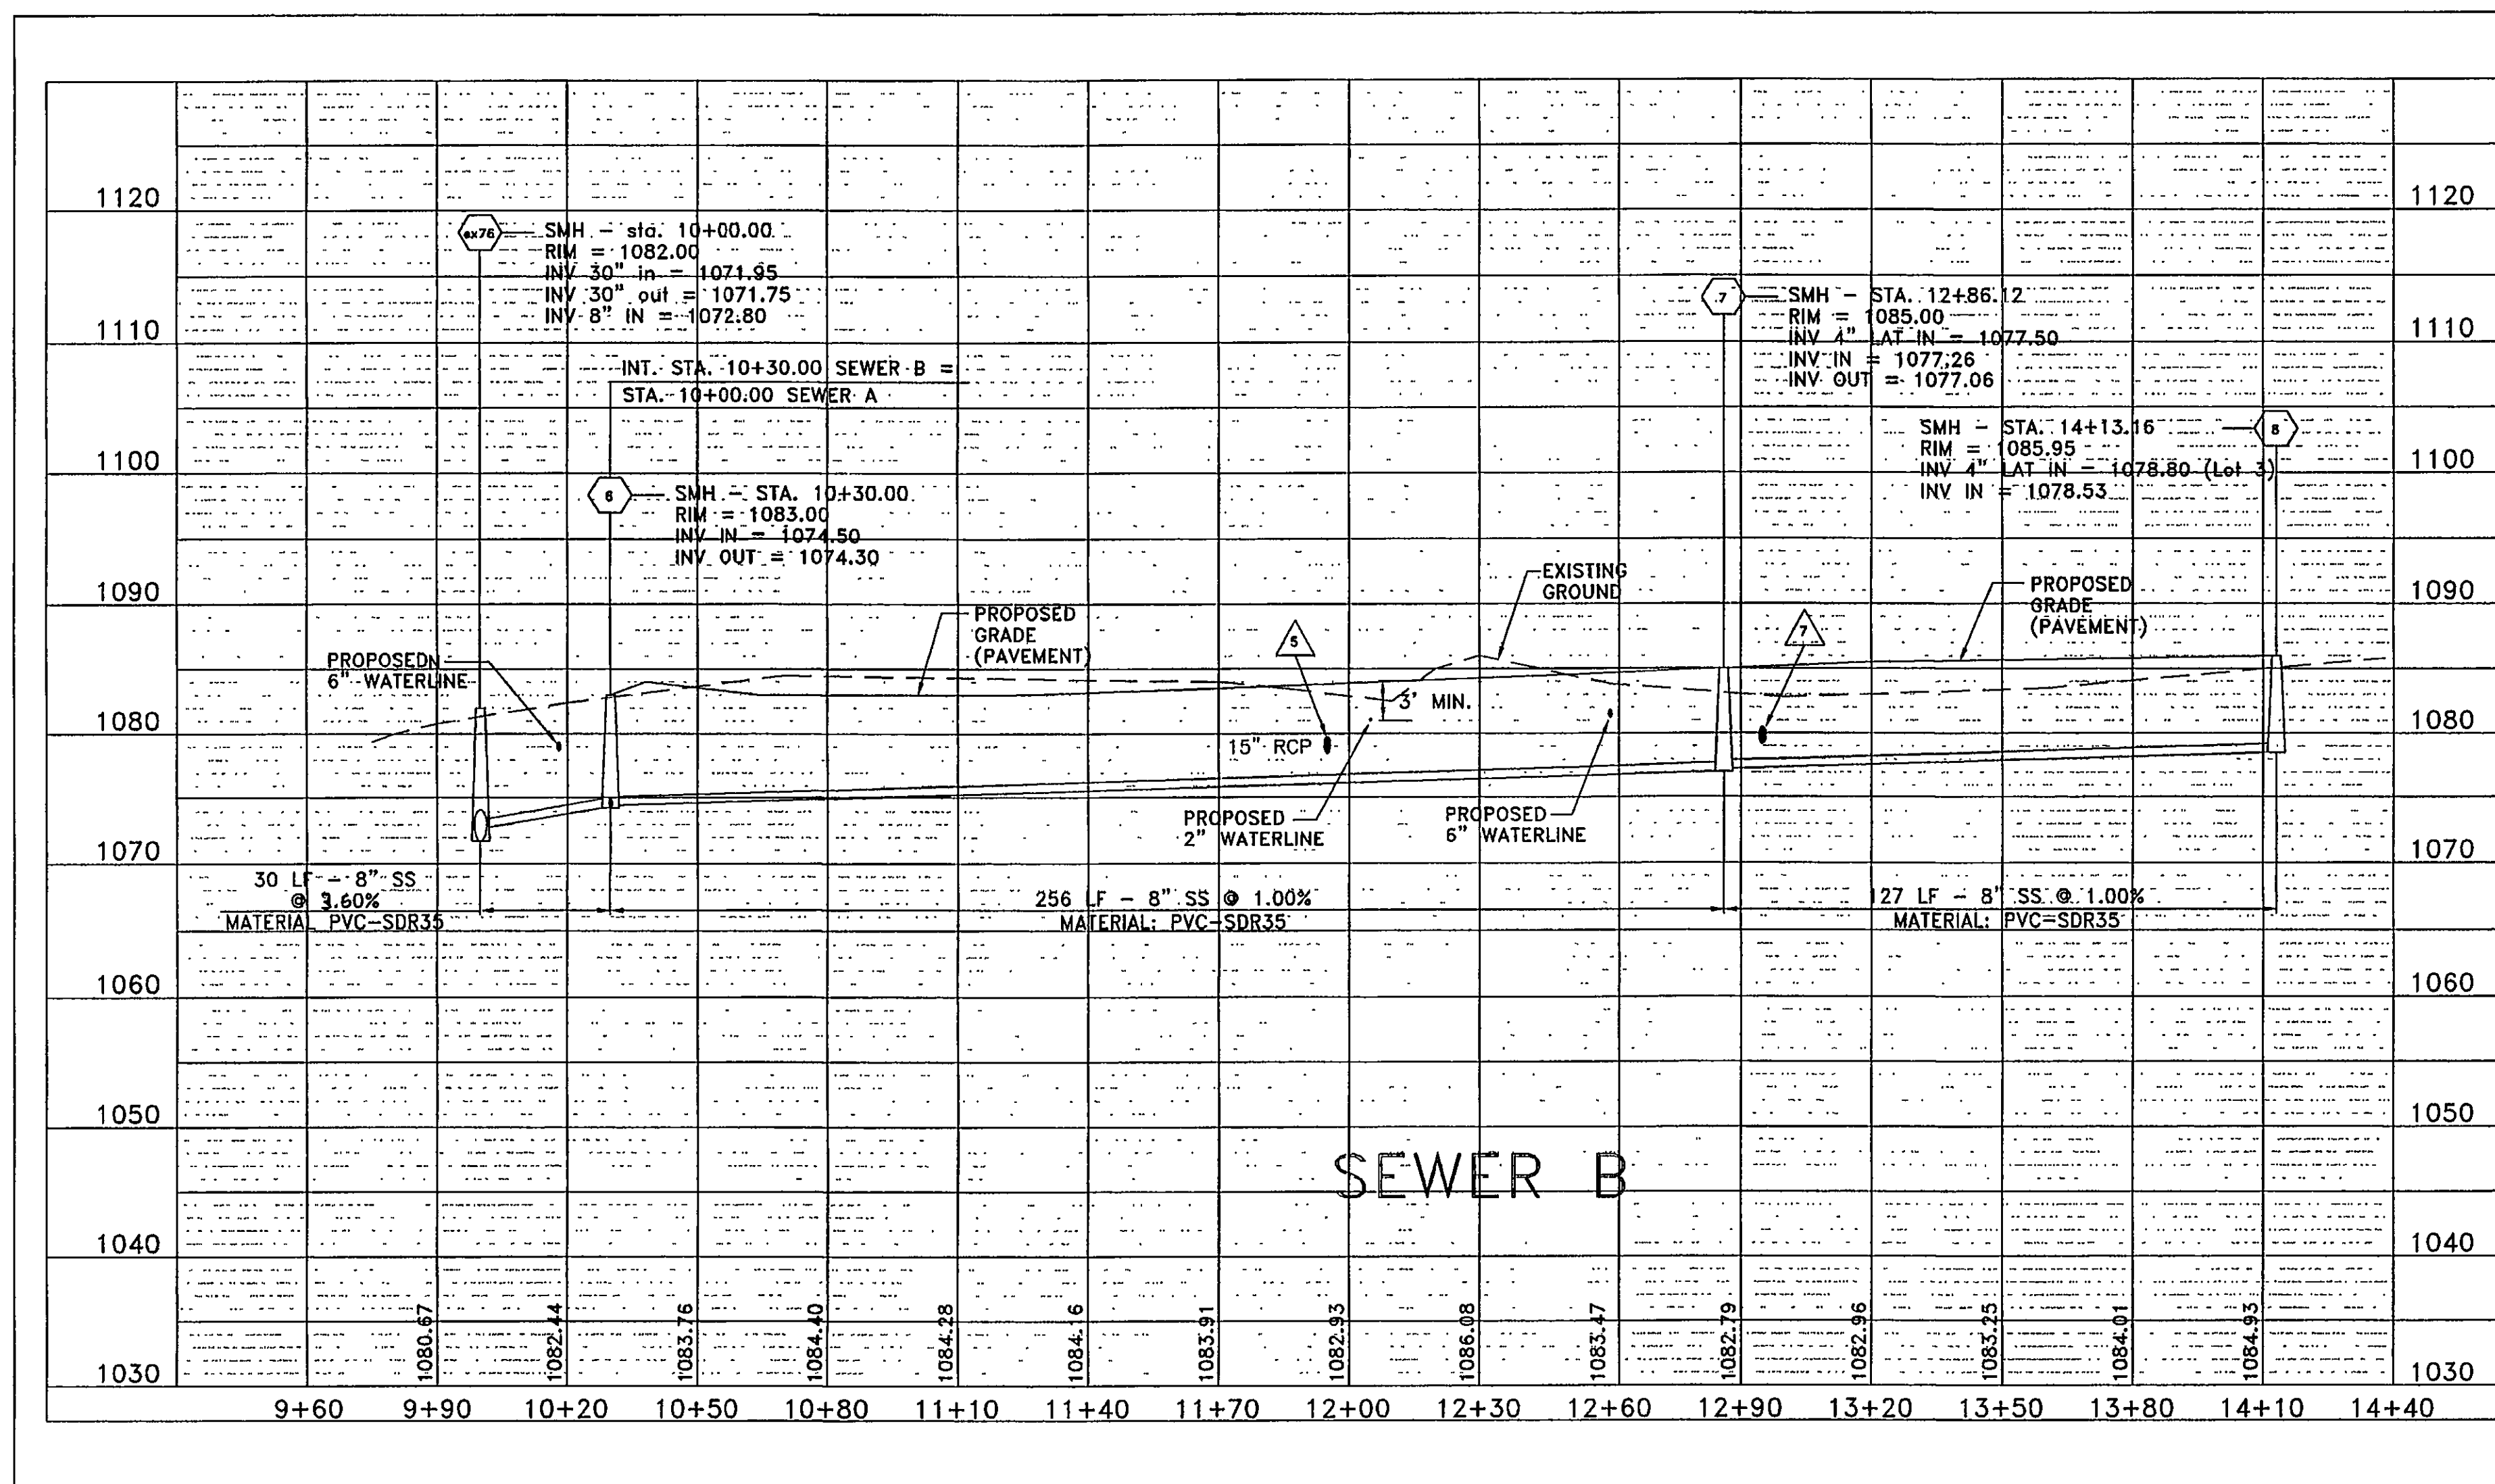

UTILITIES (WATER AND SEWER) TO BE INSTALLED IN ACCORDANCE
WITH THE ROANOKE COUNTY WATER AND SEWER REGULATIONS.

SCALE
HORIZONTAL: 1"=30'
VERTICAL: 1"=10'

C/MEADOWBROOK/SH1