
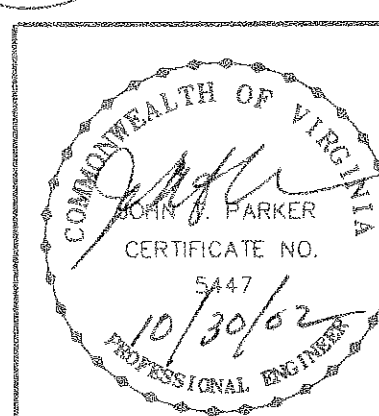
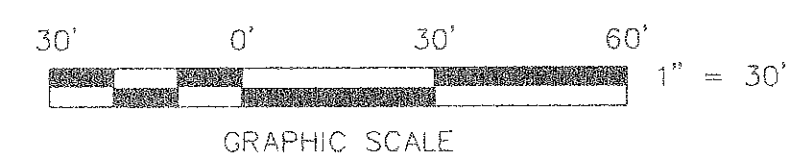


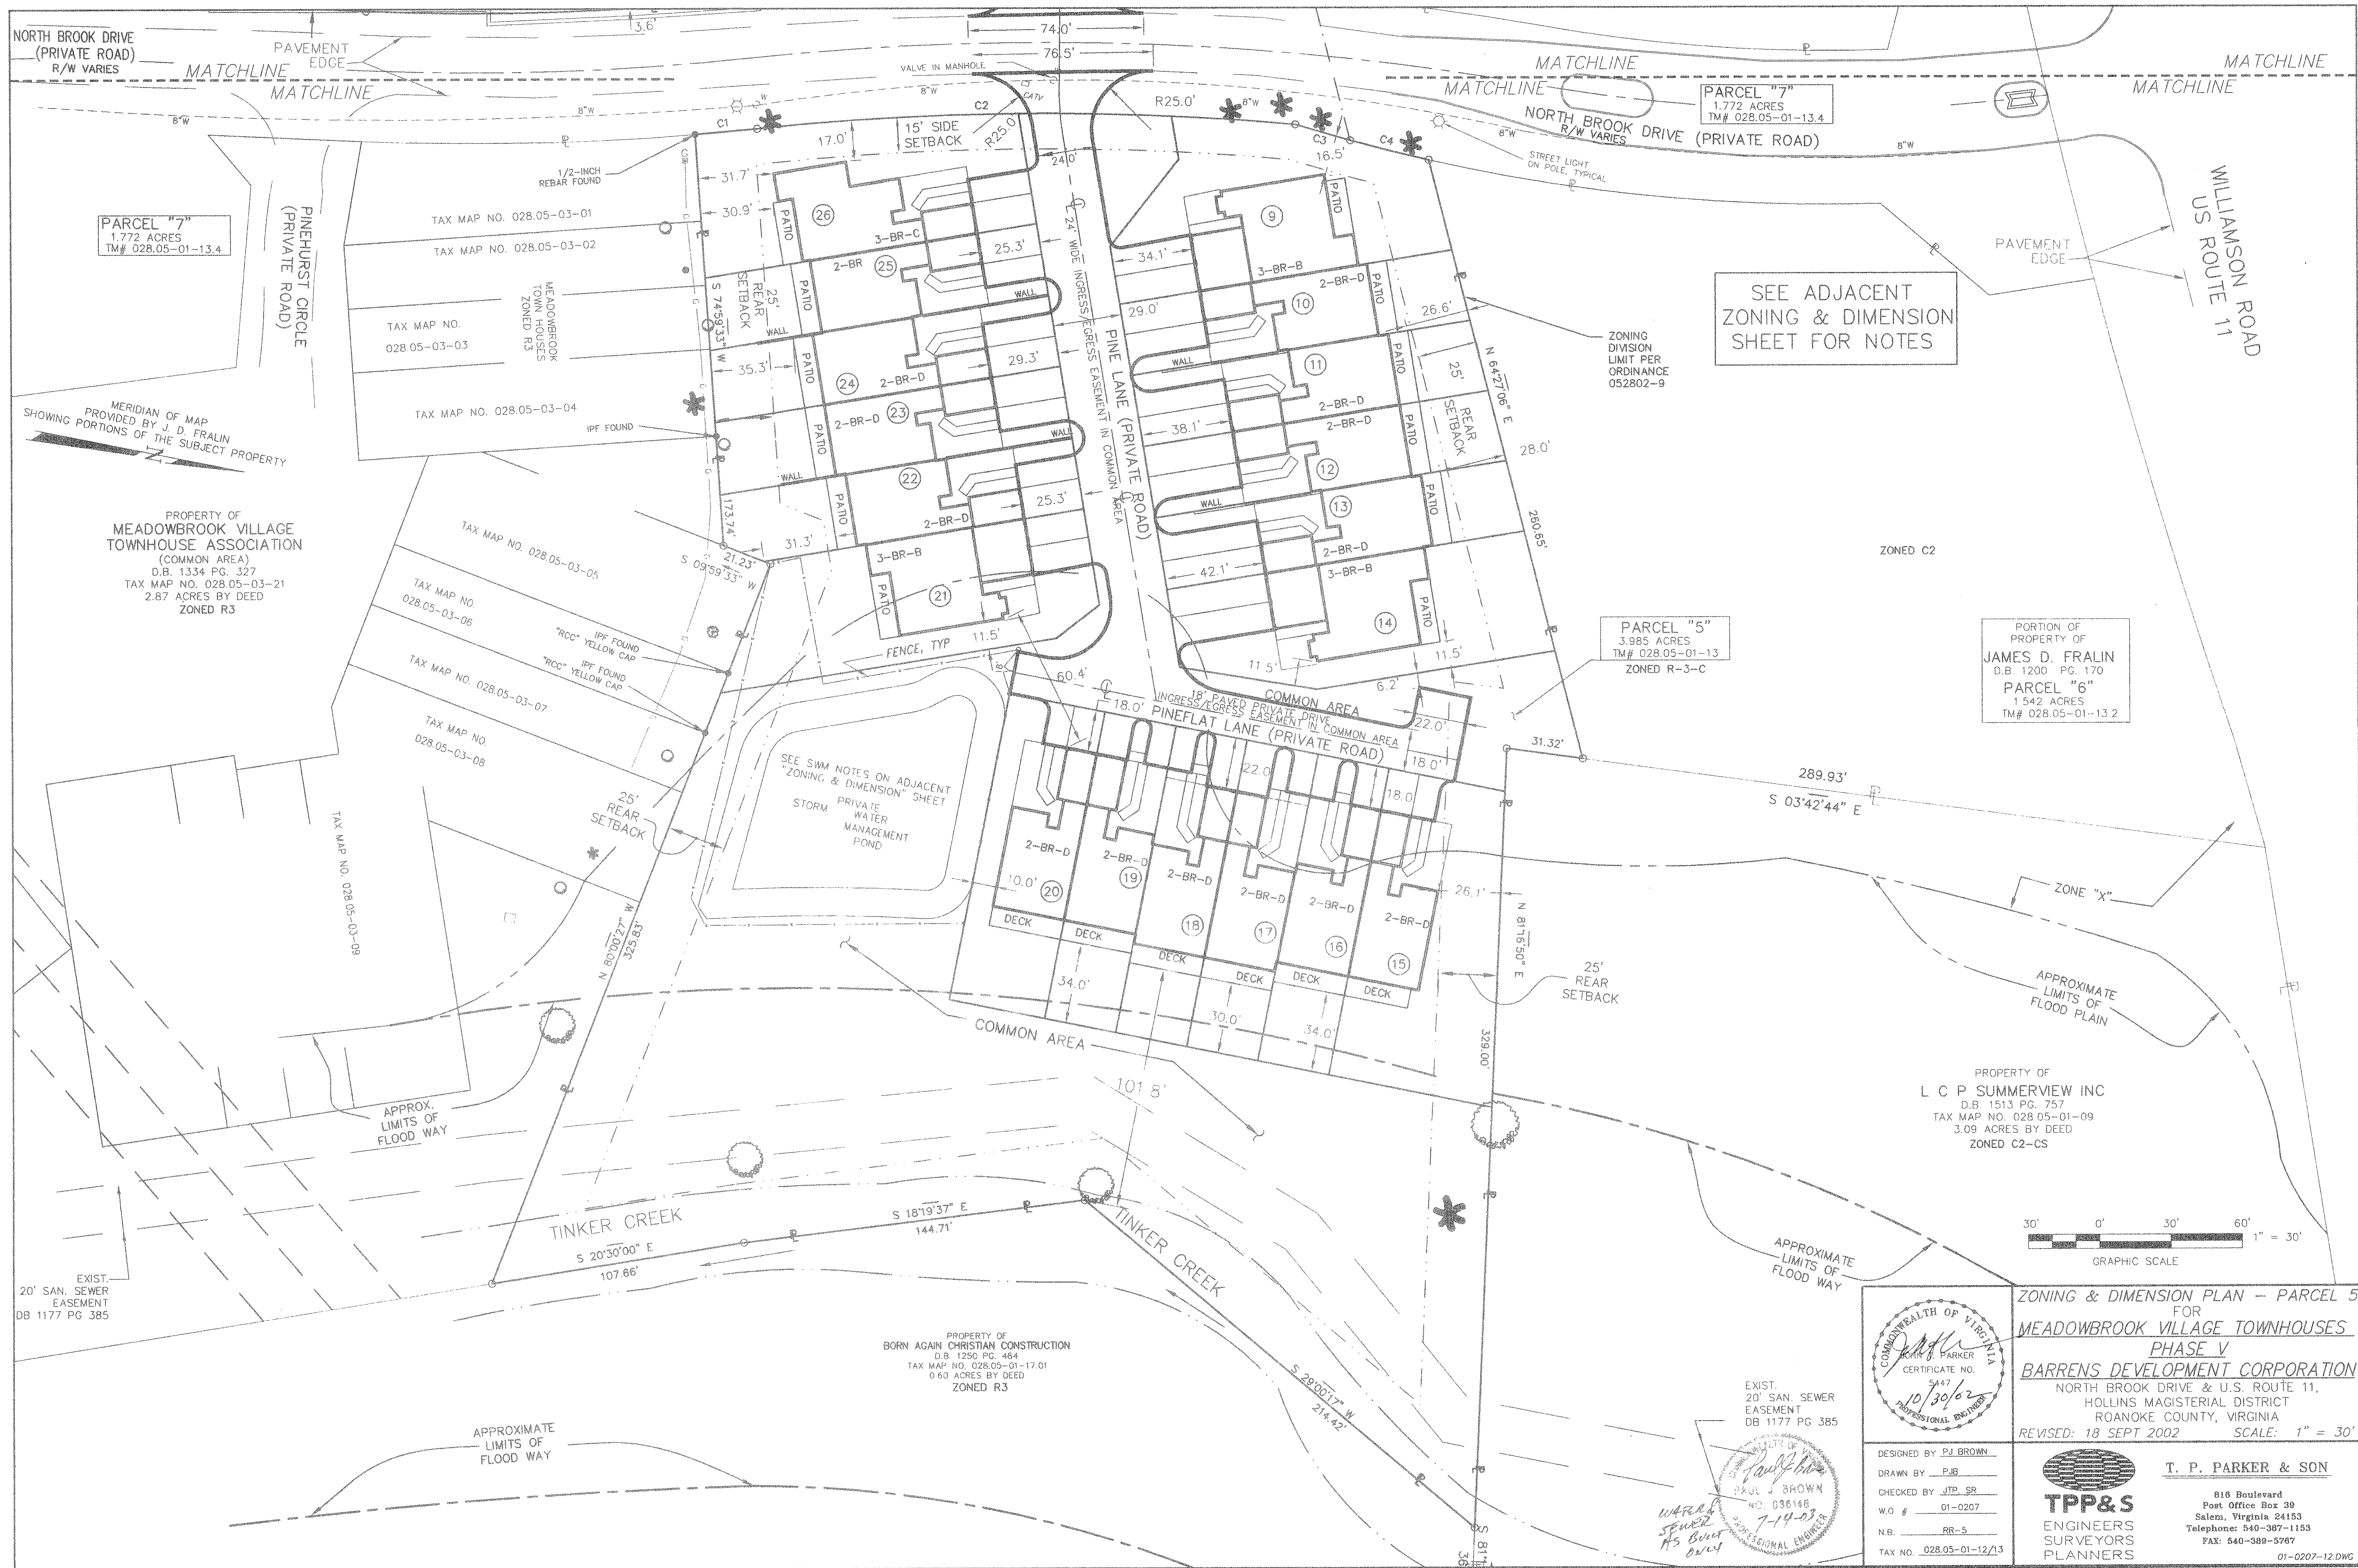

ZONING & DIMENSION PLAN -- PARCEL 5
FOR
MEADOWBROOK VILLAGE TOWNHOUSES
PHASE V
BARRENS DEVELOPMENT CORPORATION
NORTH BROOK DRIVE & U.S. ROUTE 11,
HOLLINS MAGISTERIAL DISTRICT
ROANOKE COUNTY, VIRGINIA
REVISED: 18 SEPT 2002 SCALE: 1" = 30'

DESIGNED BY P.J. BROWN
DRAWN BY PJB
CHECKED BY JTP, SR
W.D. # 01-0207
RR-5
TAX NO. 028.05-01-12/13

T. P. PARKER & SON
810 Boulevard
Post Office Box 39
Salem, Virginia 24153
Telephone: 540-387-1153
FAX: 540-389-5767
01-0207-12.DWG