


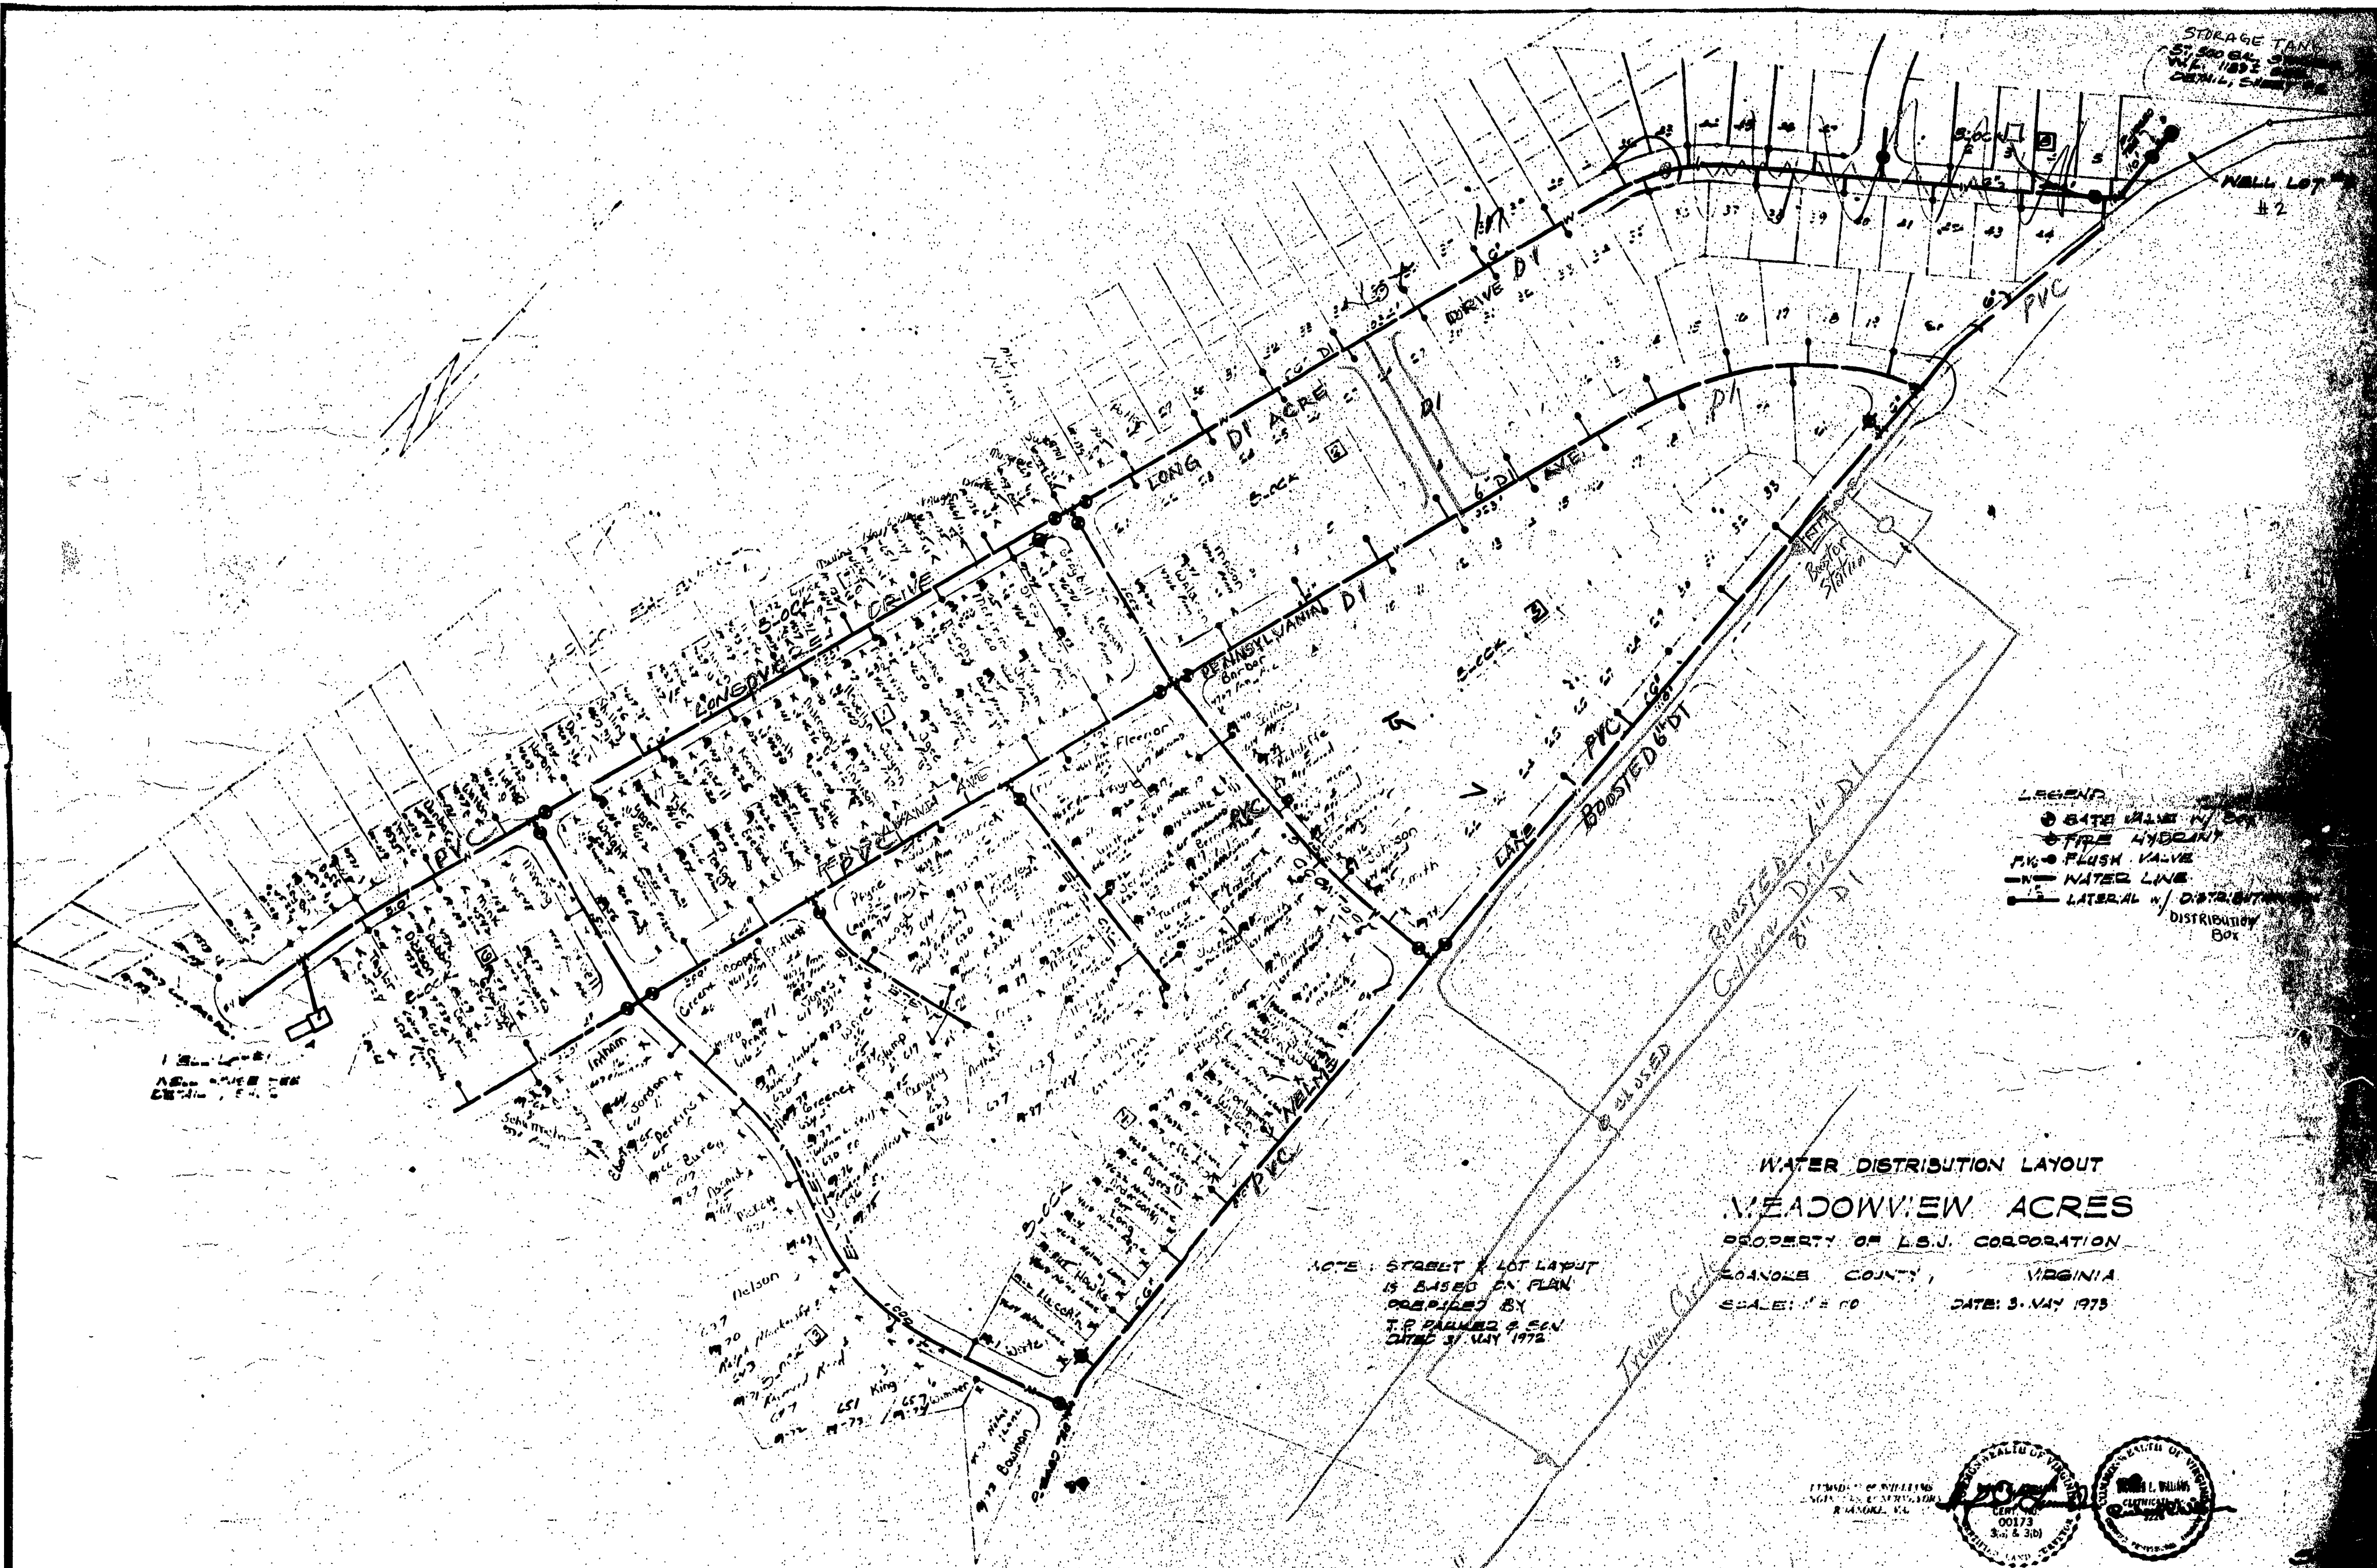

LEGEND
 ● GATE VALVE
 ⊕ FIRE HYDRANT
 ⊕ FLUSH VALVE
 — WATER LINE
 - - - LATERAL W/ DISTRIBUTION BOX

NOTE: STREET & LOT LAYOUT
 IS BASED ON PLAN
 PREPARED BY
 T.P. PARKER & SON
 DATED 31 MAY 1972

WATER DISTRIBUTION LAYOUT
 MEADOWVIEW ACRES
 PROPERTY OF L.S.J. CORPORATION
 SCANDORA COUNTY, VIRGINIA
 SCALE: 1" = 100' DATE: 3 MAY 1973



To Monticello Hill & Wells