


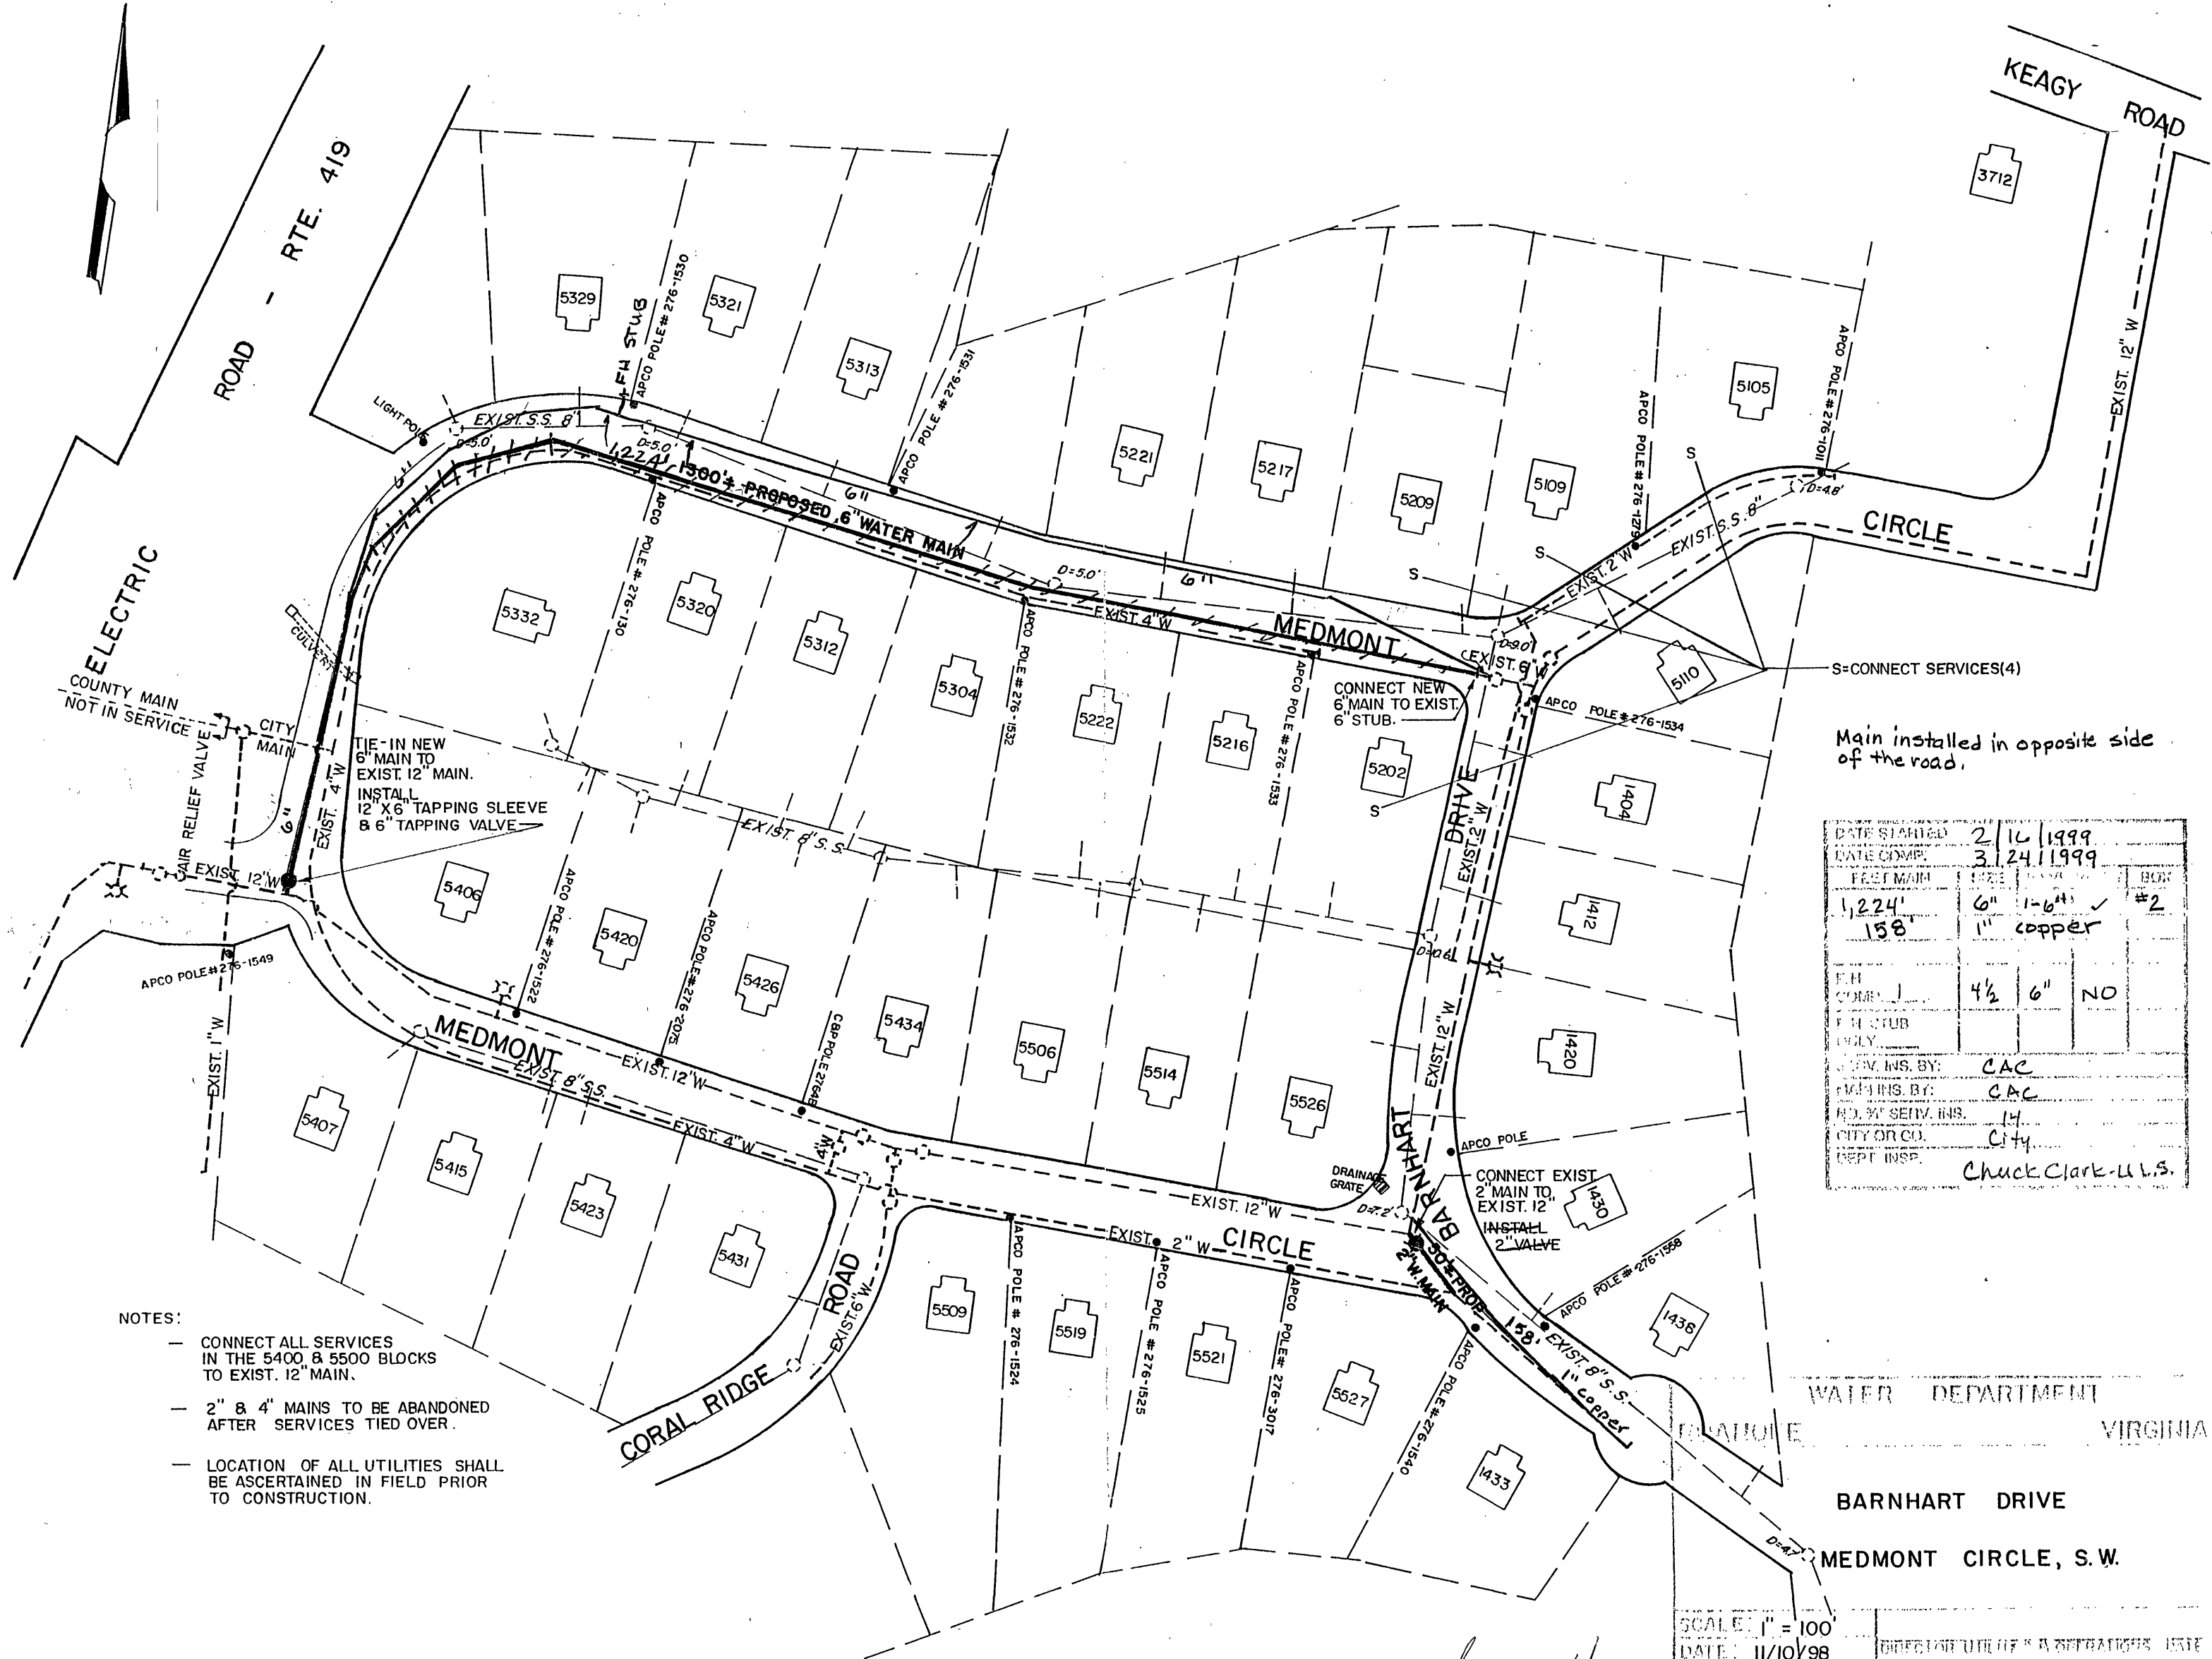

DATE STARTED	2/16/1999	DATE COMPLETED	3/24/1999
FEET MAIN	1224'	6" 1-6" ✓	#2
	158'	1" copper	
FEET STUB	4 1/2'	6" NO	
FEET VALVE			
DATE INS. BY:	CAC		
DATE INS. BY:	CAC		
DATE SERV. INS.	14		
CITY OR CO.	City		
DEPT. INSP.	Chuck Clark - U.S.		

- NOTES:
- CONNECT ALL SERVICES IN THE 5400 & 5500 BLOCKS TO EXIST. 12" MAIN.
 - 2" & 4" MAINS TO BE ABANDONED AFTER SERVICES TIED OVER.
 - LOCATION OF ALL UTILITIES SHALL BE ASCERTAINED IN FIELD PRIOR TO CONSTRUCTION.

SCALE: 1" = 100'
DATE: 11/10/98
INSTR. MAP: 513
MANAGER UTILITY LINE SERVICES
DIRECTOR OF PUBLIC WORKS
PLANNING DEPT.