

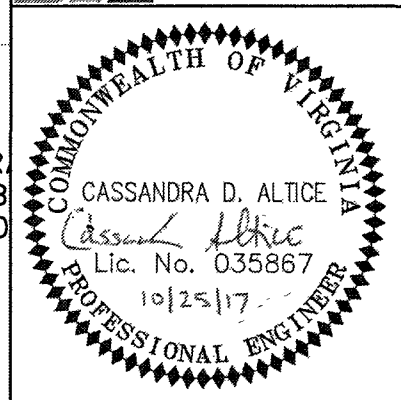


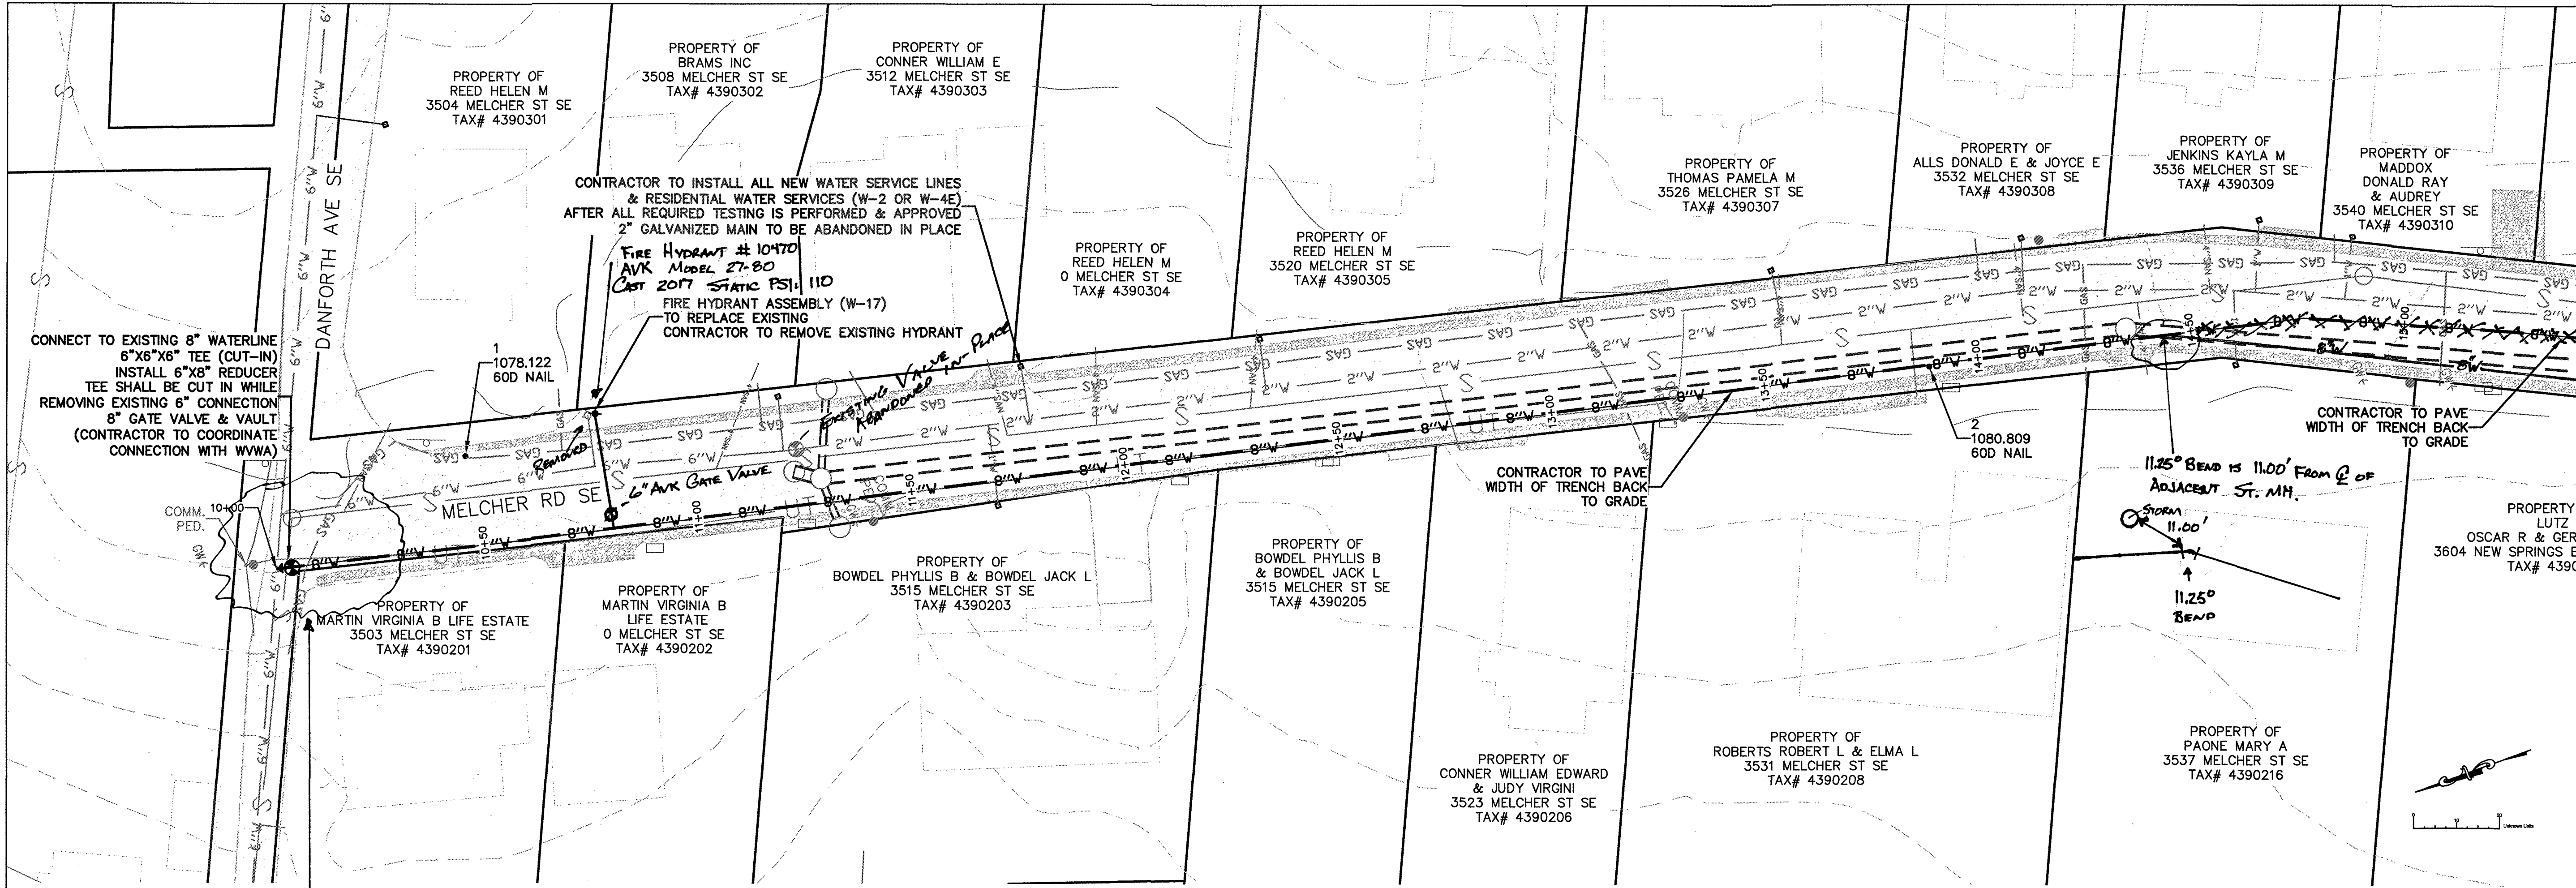

MELCHER ST WATERLINE
REPLACEMENT
PLAN & PROFILE

Rev	Description	Date	By

Designed: AAS
Drawn: AAS
Checked: CDA
Approved: _____
Date: 10/25/17
Project: _____
2
Sheet 2 of 4

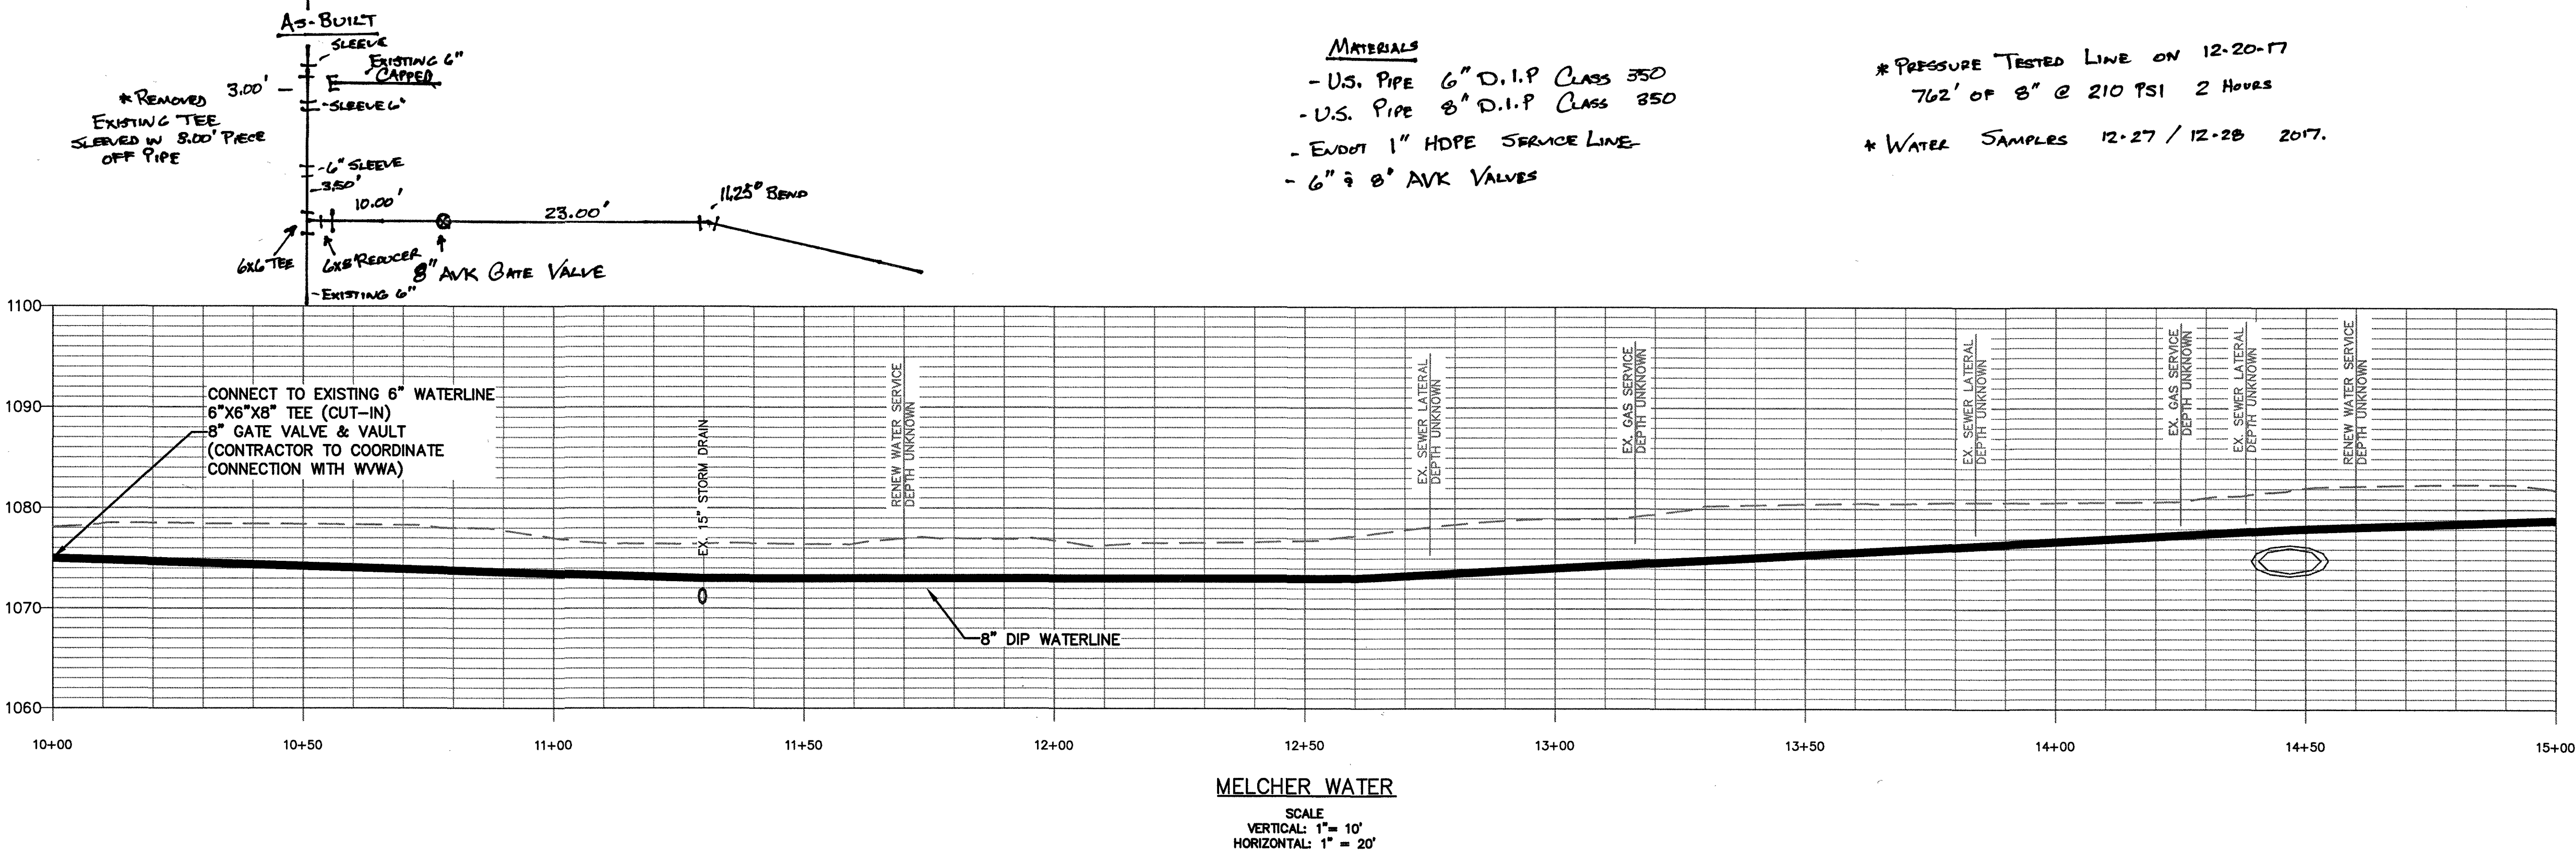

MELCHER WATER
SCALE
VERTICAL: 1" = 10'
HORIZONTAL: 1" = 20'