
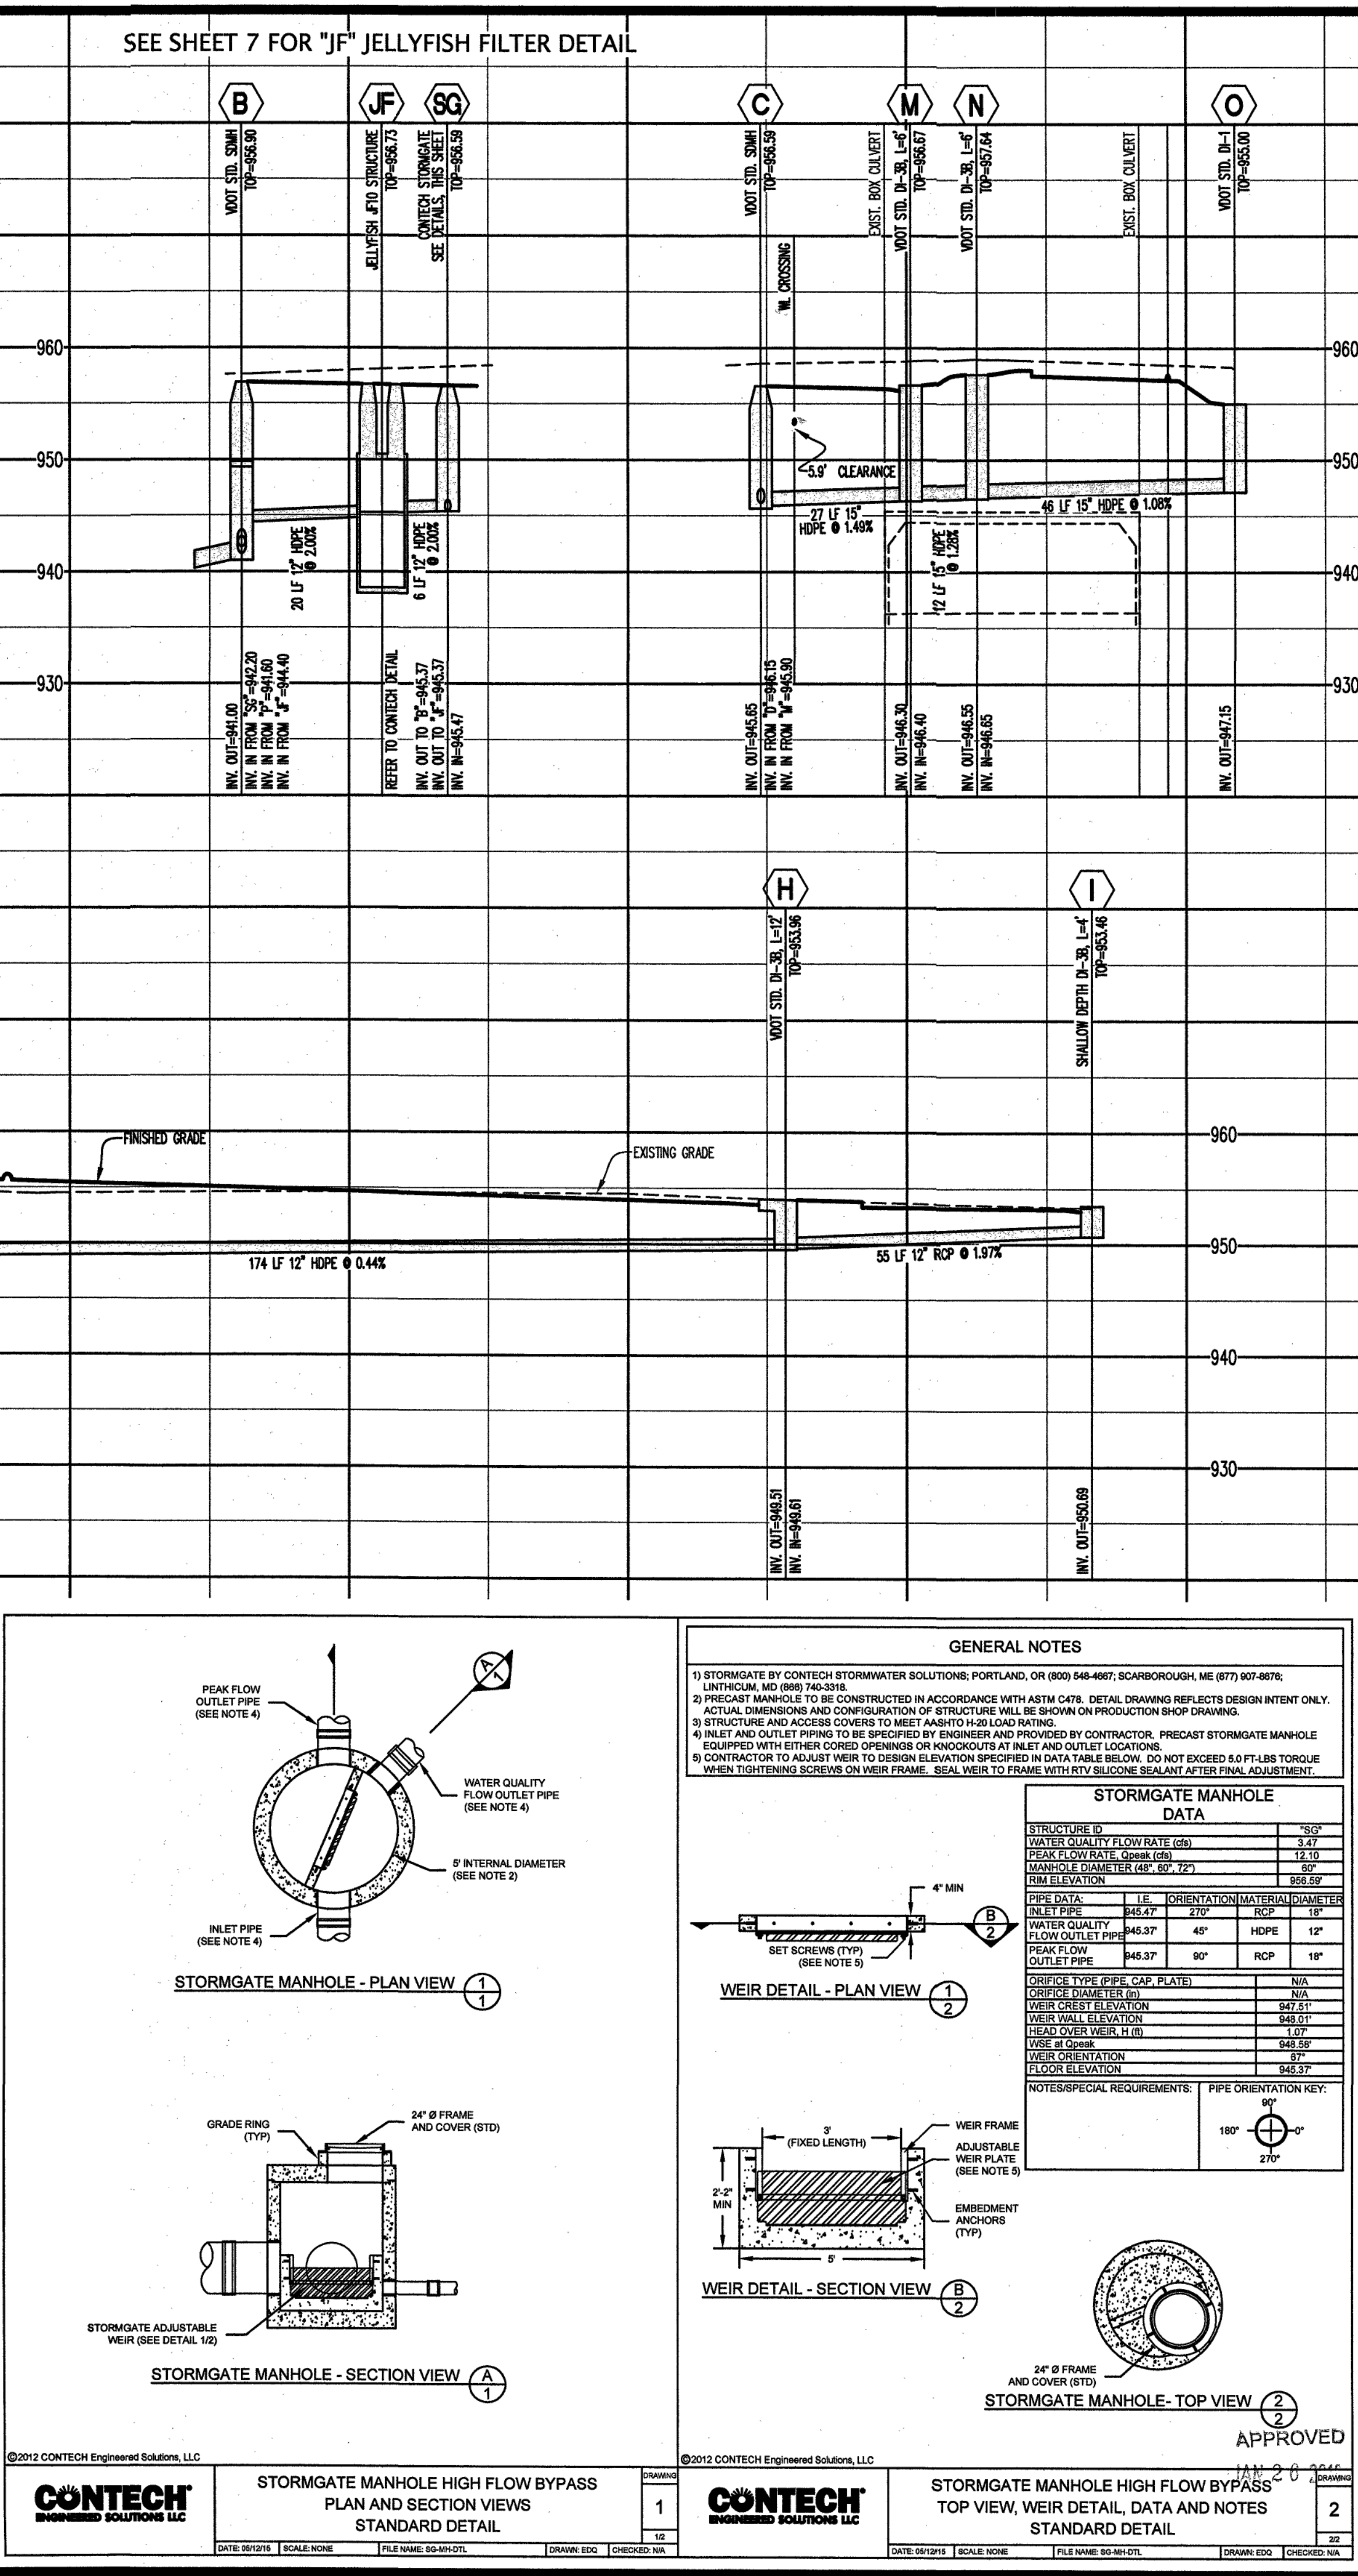


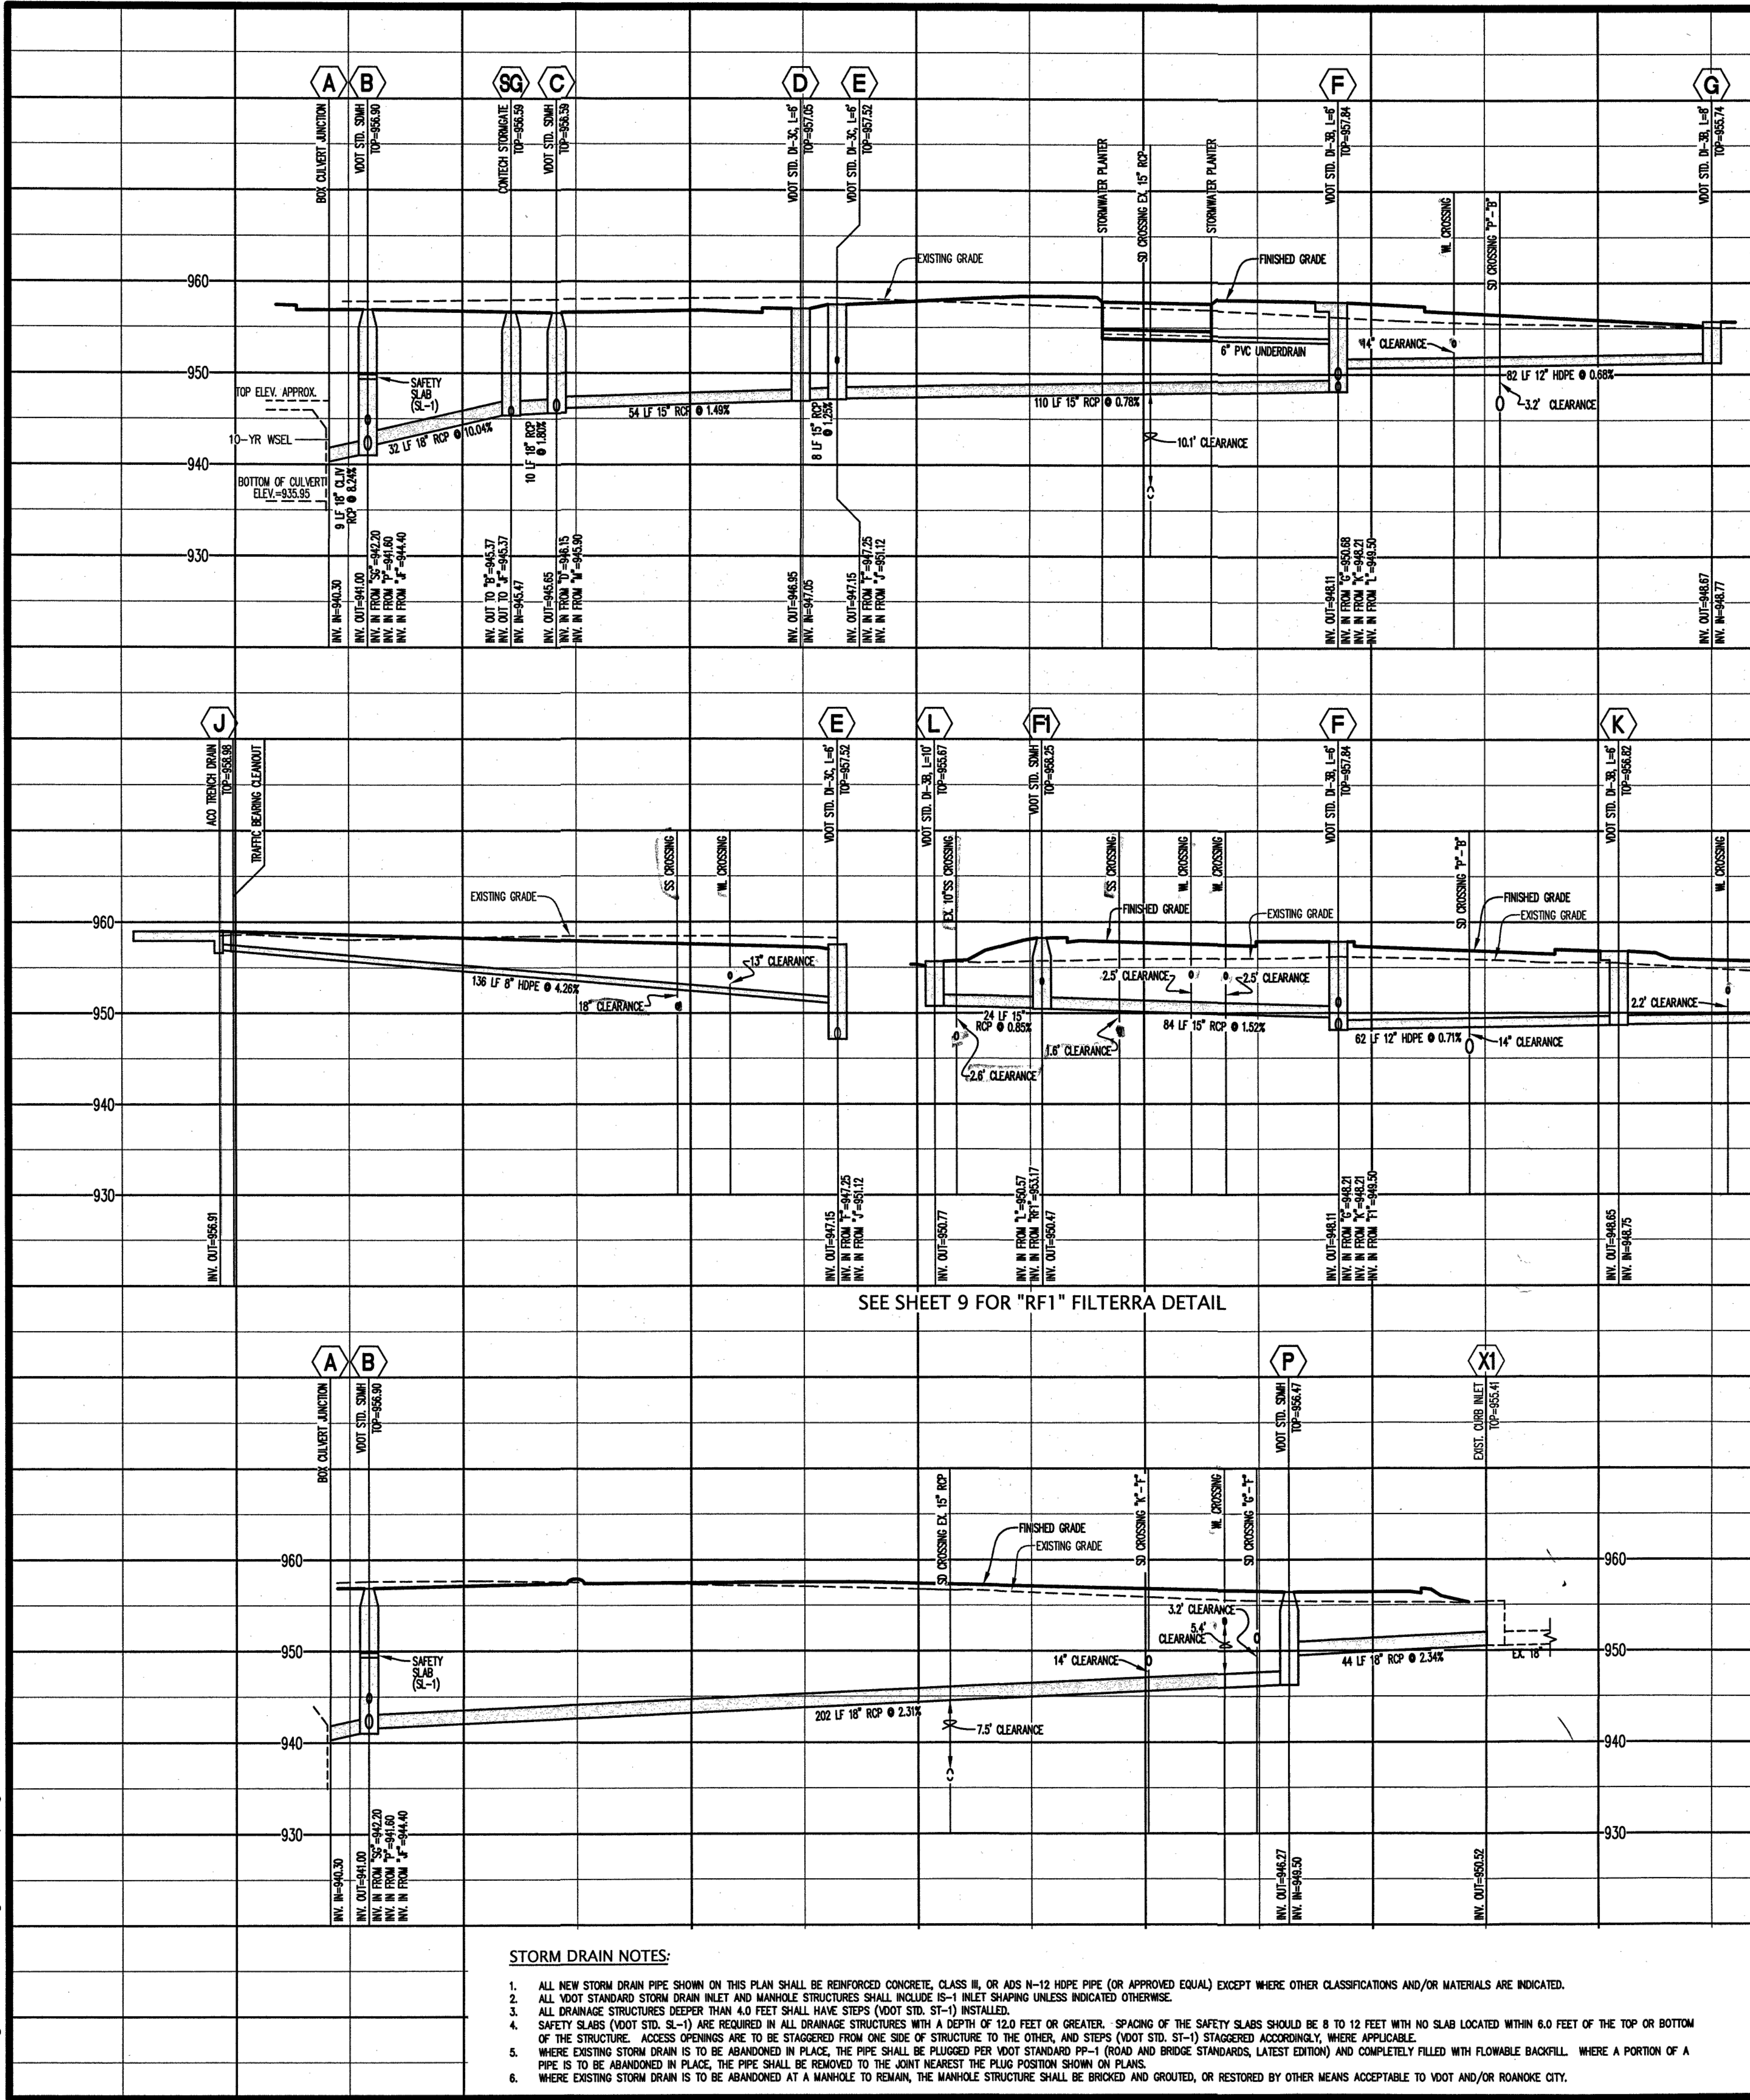

COMPREHENSIVE DEVELOPMENT PLAN
FOR
MELLOW MUSHROOM
PREPARED FOR
JMH, LLC
174 MARKET, ALONG FRANKLIN ROAD
THE CITY OF ROANOKE, VIRGINIA

REVISIONS

NO.	DATE	DESCRIPTION
1		
2		
3		
4		
5		

DATE:

June 24, 2015

SCALE:

1" = 20'(H), 1" = 10'(V)

COMMISSION NO.

14-201

SHEET

6 OF 13

LUMSDEN ASSOCIATES, P.C.
ENGINEERS-SURVEYORS-PLANNERS
ROANOKE, VIRGINIA

4664 BRAMBLETON AVENUE
P.O. BOX 20669
ROANOKE, VIRGINIA 24018

PHONE: (540) 774-4411
FAX: (540) 772-9445
E-MAIL: MAIL@LUMSDENPC.COM

COMMONWEALTH OF VIRGINIA
LANDSCAPE ARCHITECT
HOWARD P. BOGERS, II
Lic. No. 000920
6/24/15