




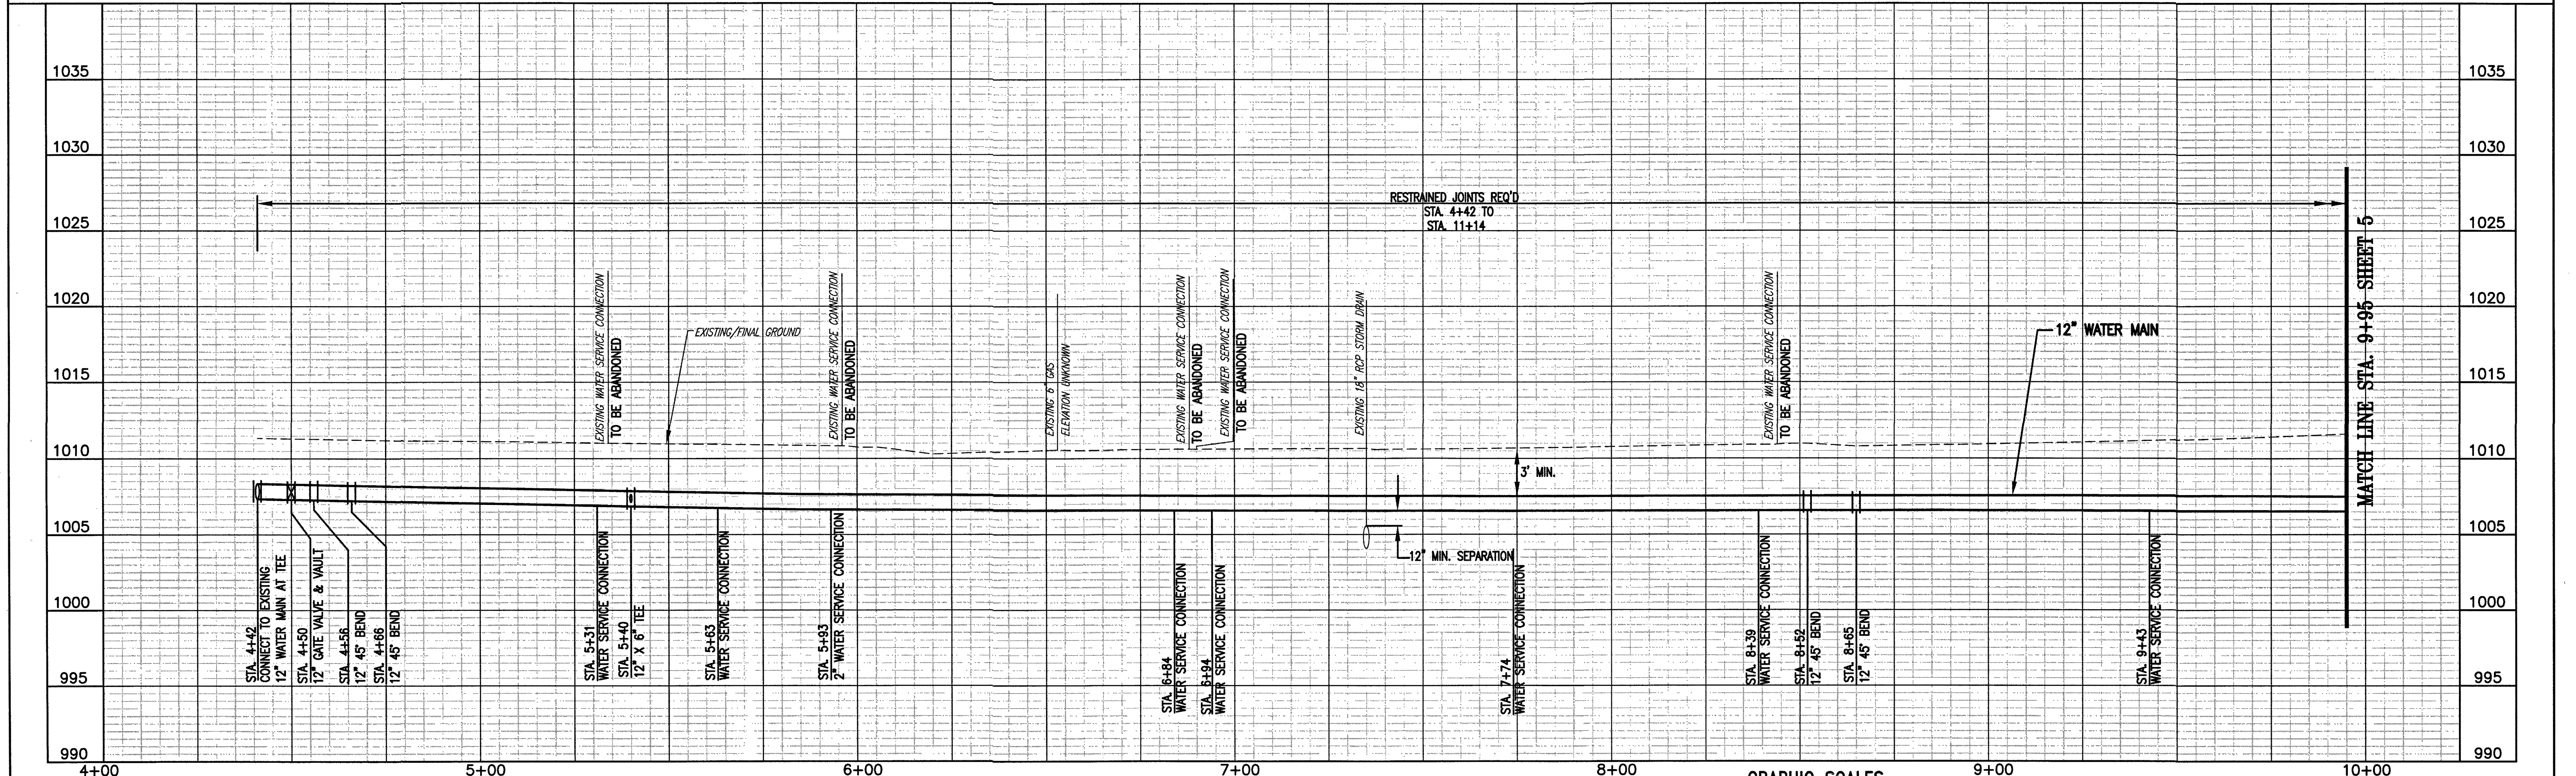

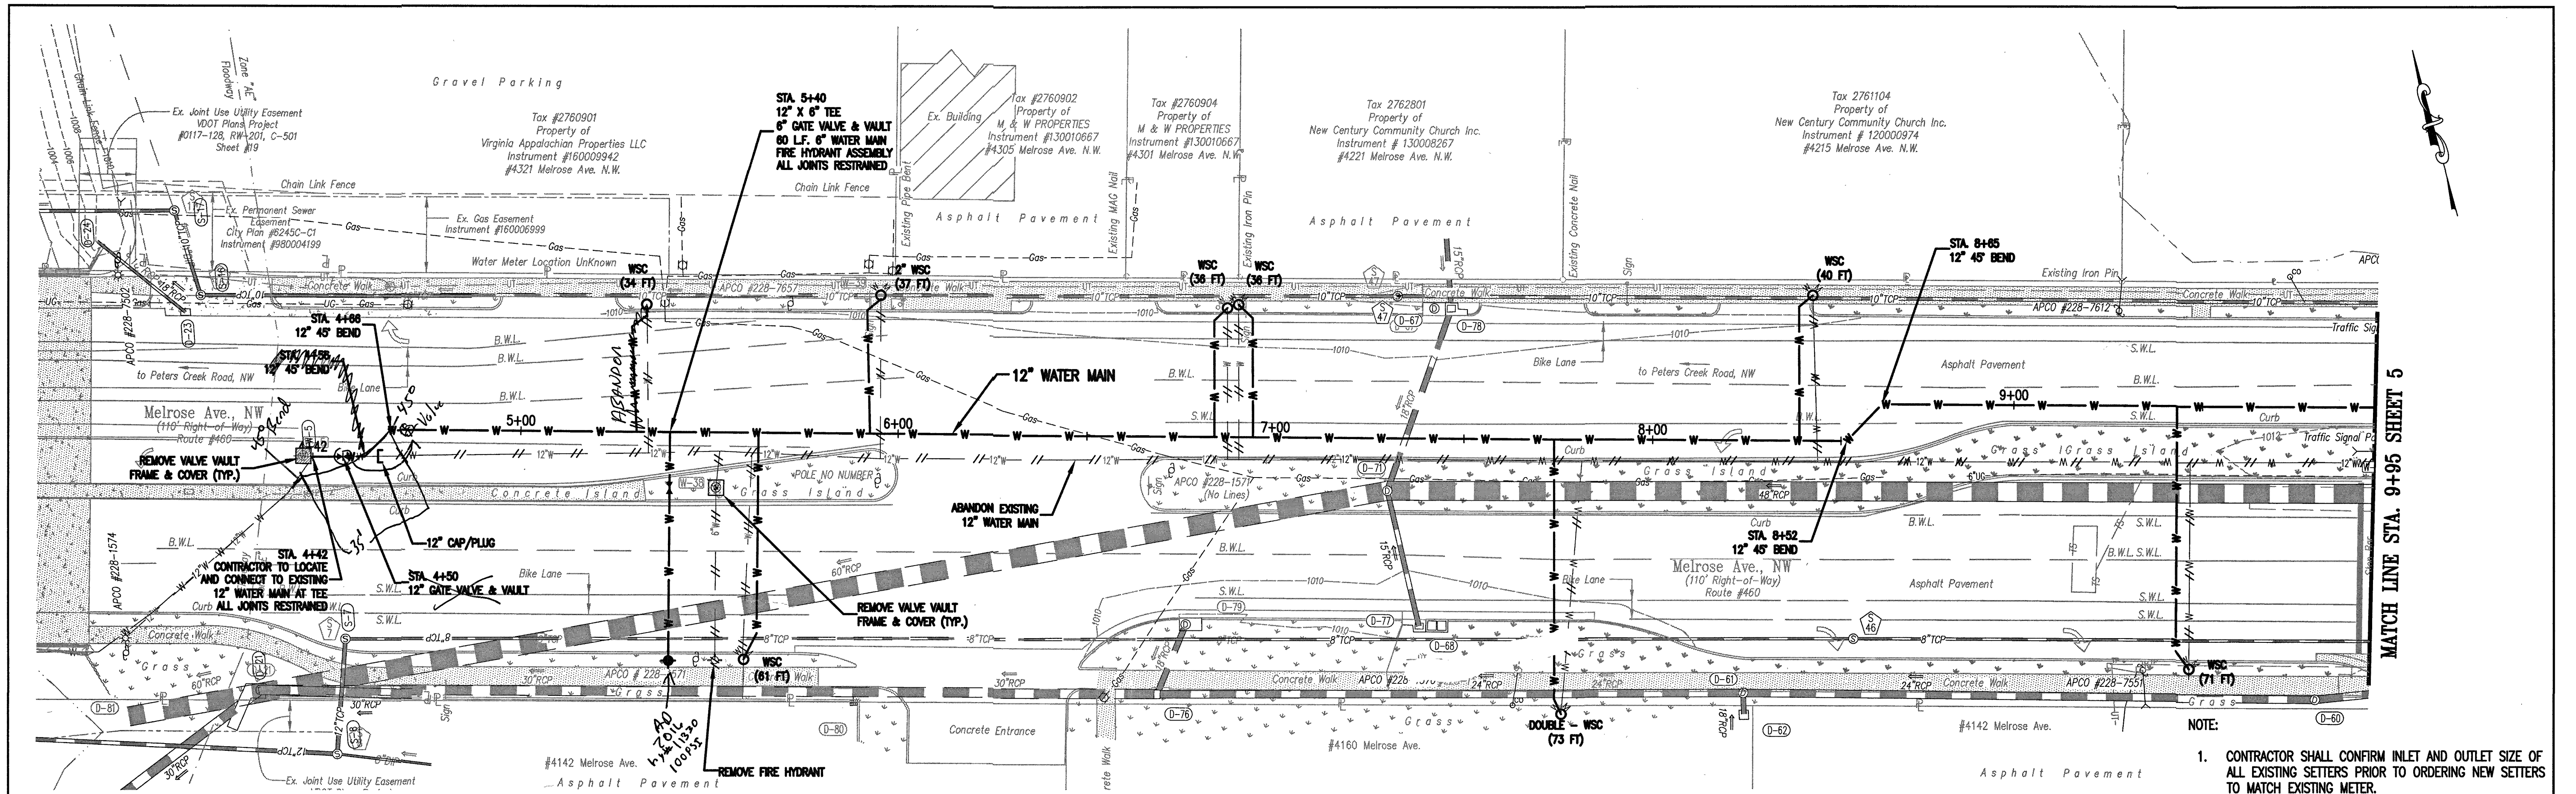

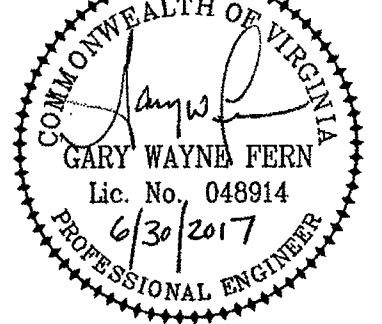

Whitman, Requardt & Associates, LLP
1700 Kraft Dr, Suite 1200, Blacksburg, VA 24060

WESTERN VIRGINIA WATER AUTHORITY
601 South Jefferson Street, Suite 300
Roanoke, Virginia 24011

DES: PJM
DRAWN: JES
CHECK: GWF
DATE: 6/30/17

SCALE: AS SHOWN
HORIZ: 1" = 20'
VERT: 1" = 5'

**MELROSE AVENUE, NW
WATER MAIN REPLACEMENT**

**MELROSE AVENUE, NW
PLAN - PROFILE
STA. 4+42 TO STA. 9+95**

REV	DATE	DESCRIPTION

DRAWING

—

SHEET

4