
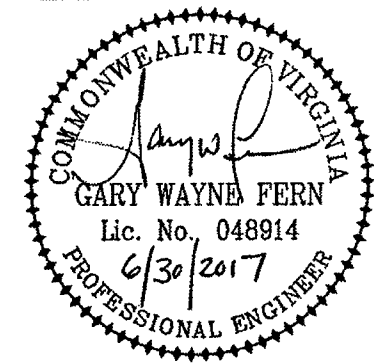
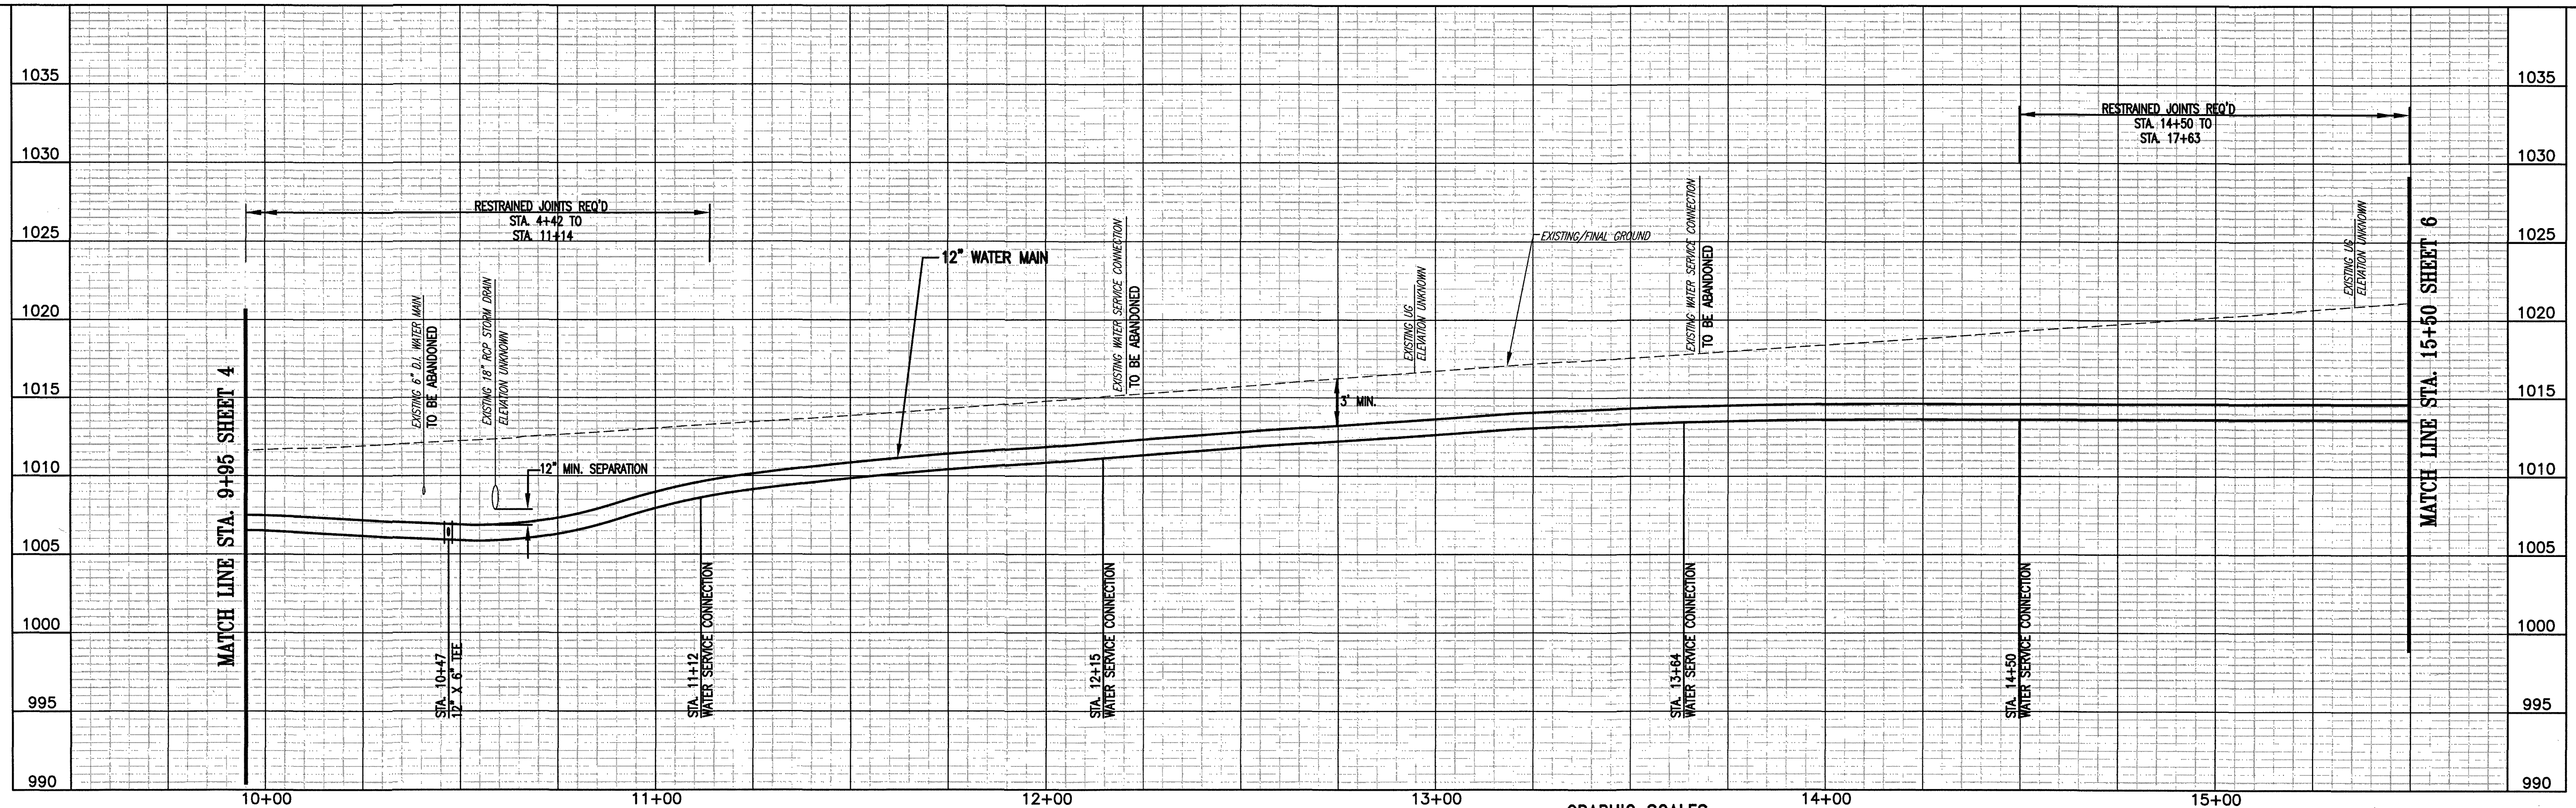


NOTE:

- CONTRACTOR SHALL CONFIRM INLET AND OUTLET SIZE OF ALL EXISTING SETTERS PRIOR TO ORDERING NEW SETTERS TO MATCH EXISTING METER.

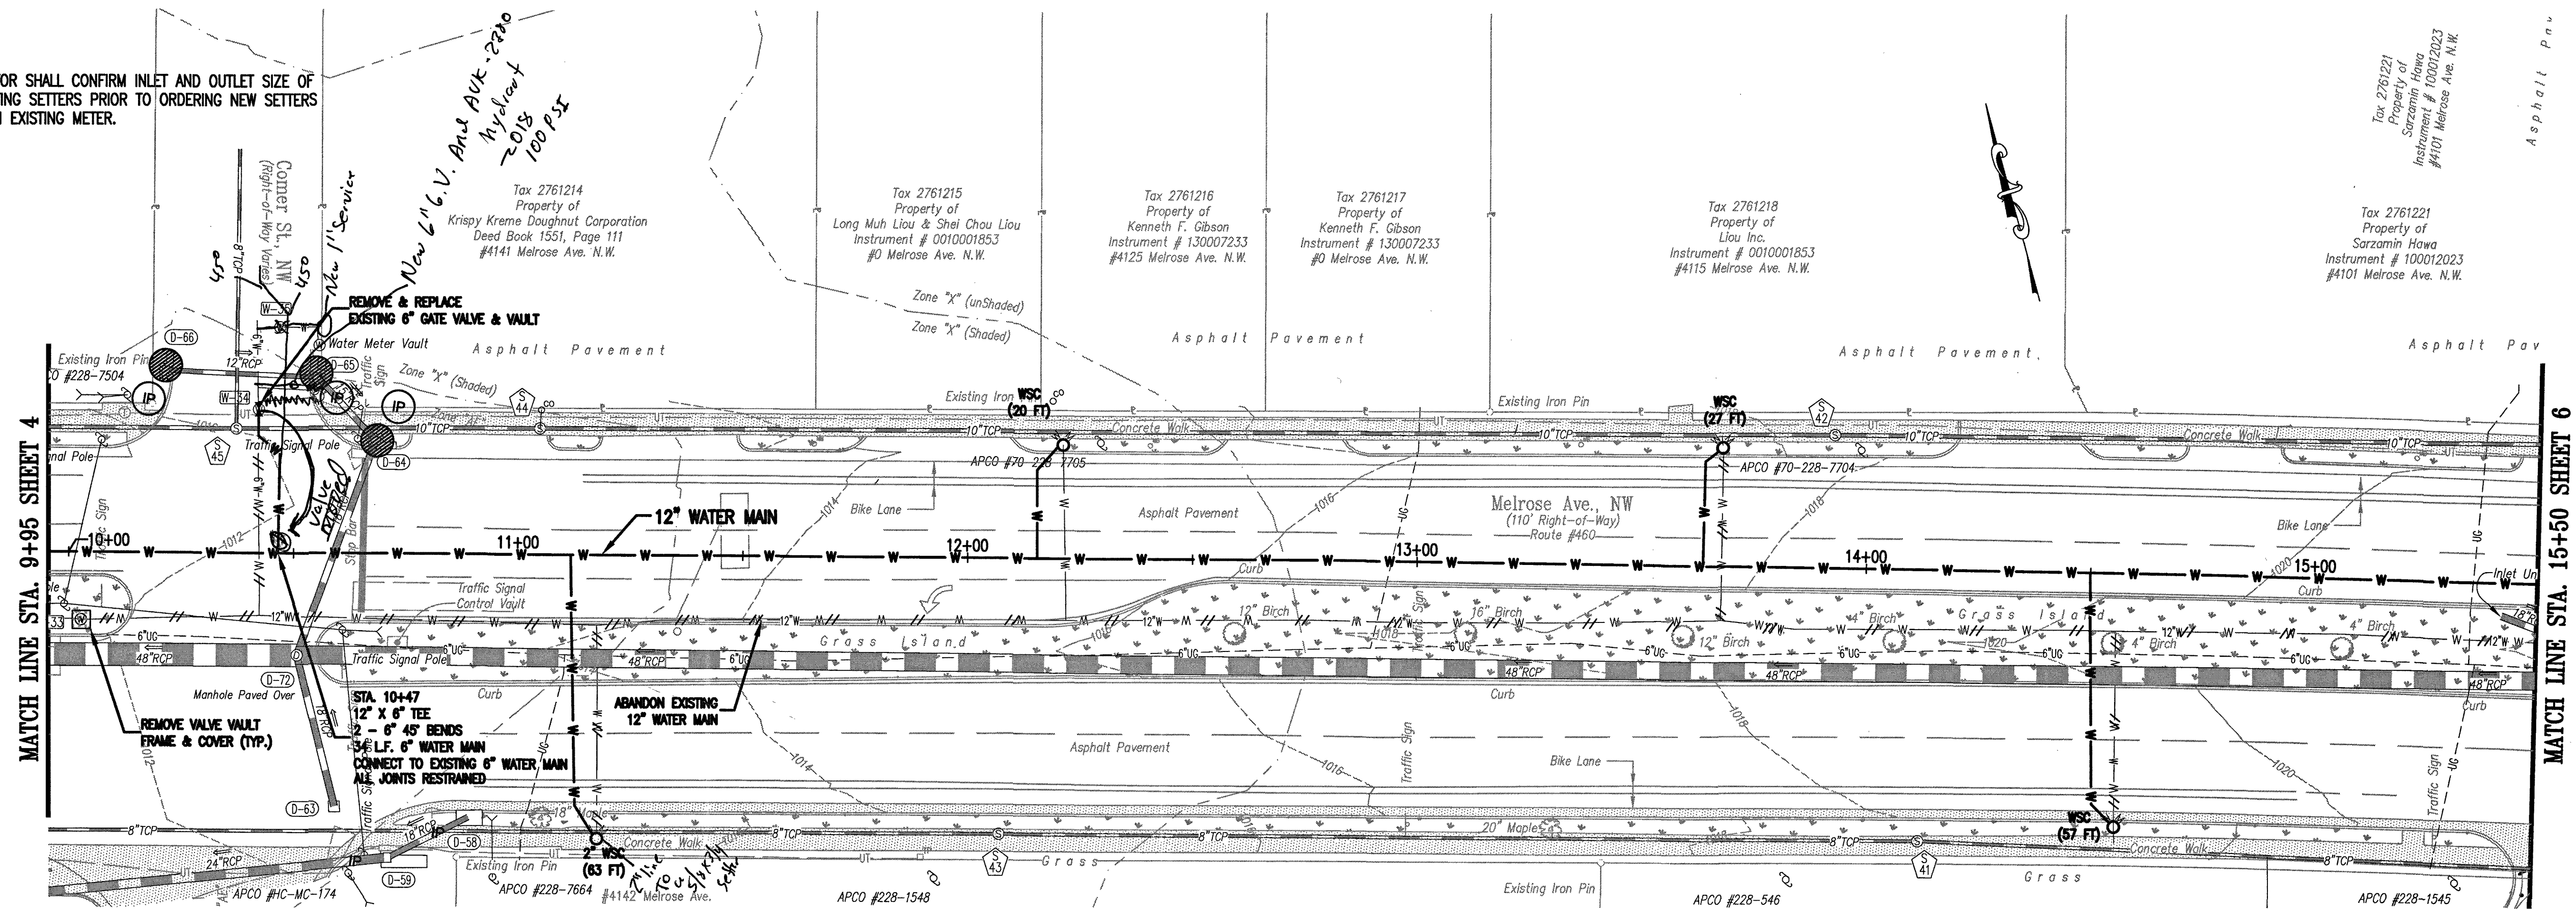


WESTERN VIRGINIA WATER AUTHORITY
601 South Jefferson Street, Suite 300
Roanoke, Virginia 24011

DES: PJM
DRAWN: JES
CHECK: GWP
DATE: 6/30/17

SCALE: AS SHOWN
HORIZ: 1" = 20'
VERT: 1" = 5'

GRAPHIC SCALES

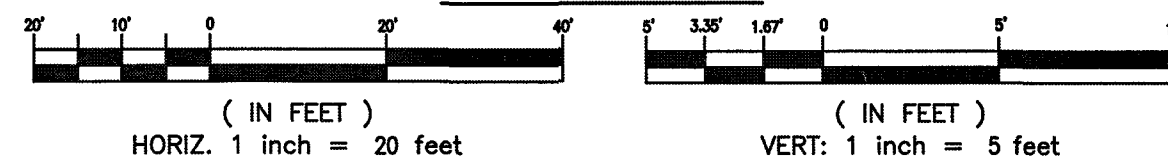

MELROSE AVENUE, NW
WATER MAIN REPLACEMENT

MELROSE AVE., NW
PLAN - PROFILE
STA. 9+95 TO STA. 15+50

REV	DATE	DESCRIPTION

DRAWING: -
SHEET: 5