
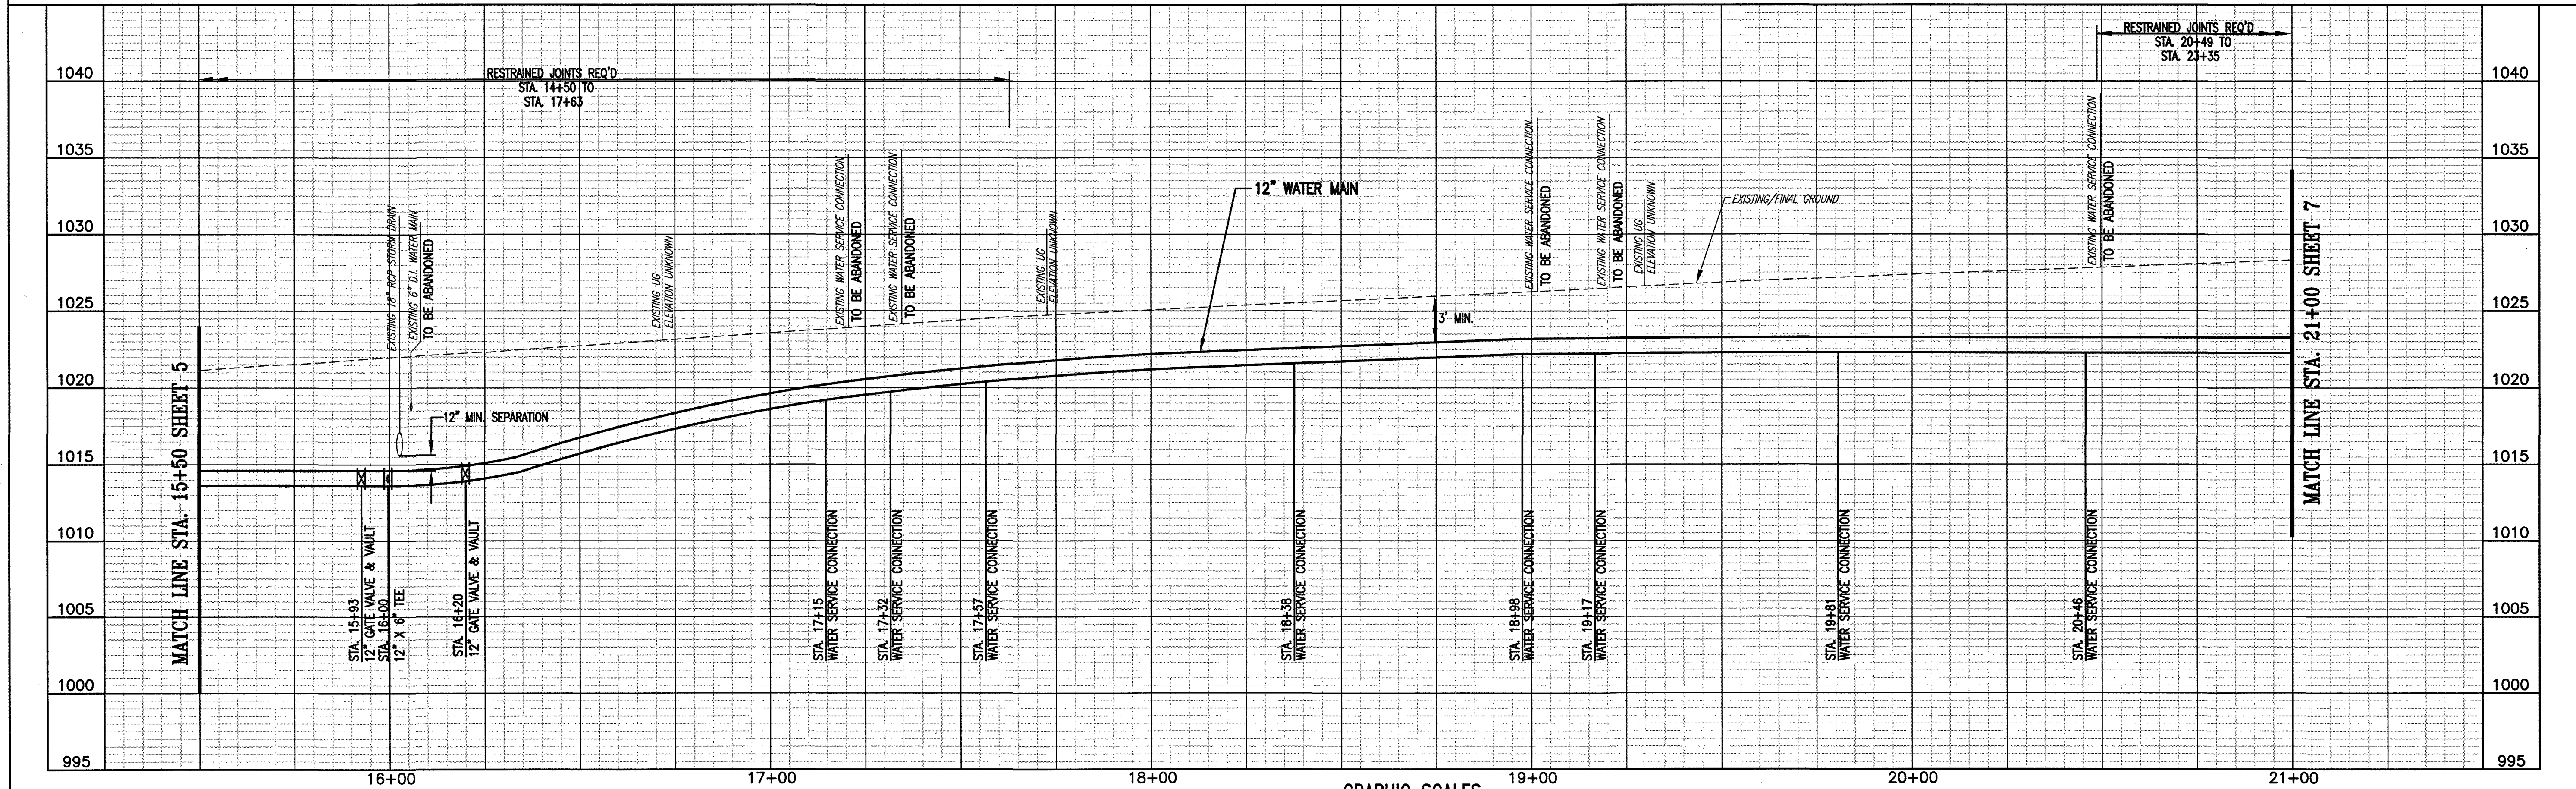


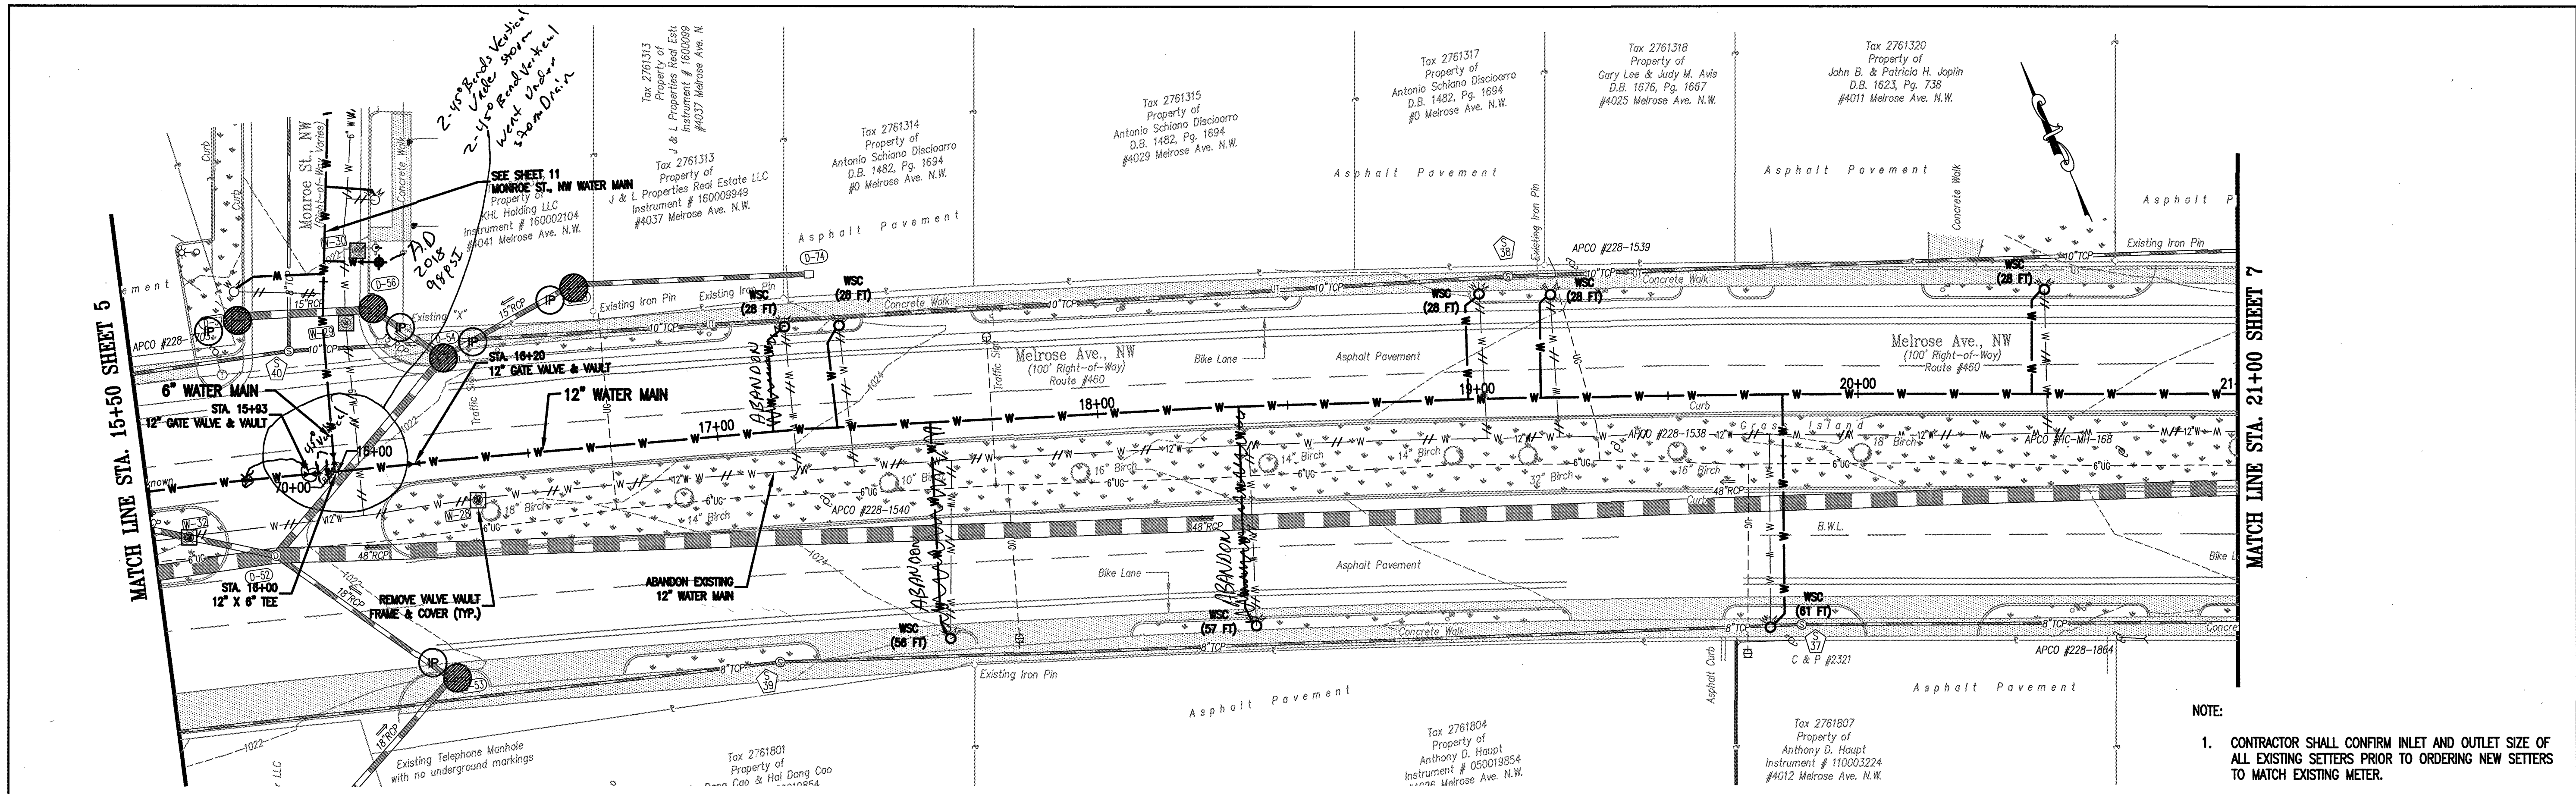

WRX

Whitman, Reardon & Associates, LLP

1700 Kraft Dr, Suite 1200, Blacksburg, VA 24060

WESTERN VIRGINIA WATER AUTHORITY

601 South Jefferson Street, Suite 300
Roanoke, Virginia 24011

DES: PJM

DRAWN: JES

CHECK: GWP

DATE: 6/30/17

SCALE: AS SHOWN

HORIZ: 1" = 20'

VERT: 1" = 5'

MELROSE AVENUE, NW

WATER MAIN REPLACEMENT

MELROSE AVENUE, NW

PLAN - PROFILE

STA. 15+50 TO STA. 21+00

REV	DATE	DESCRIPTION

DRAWING	SHEET
-	6