




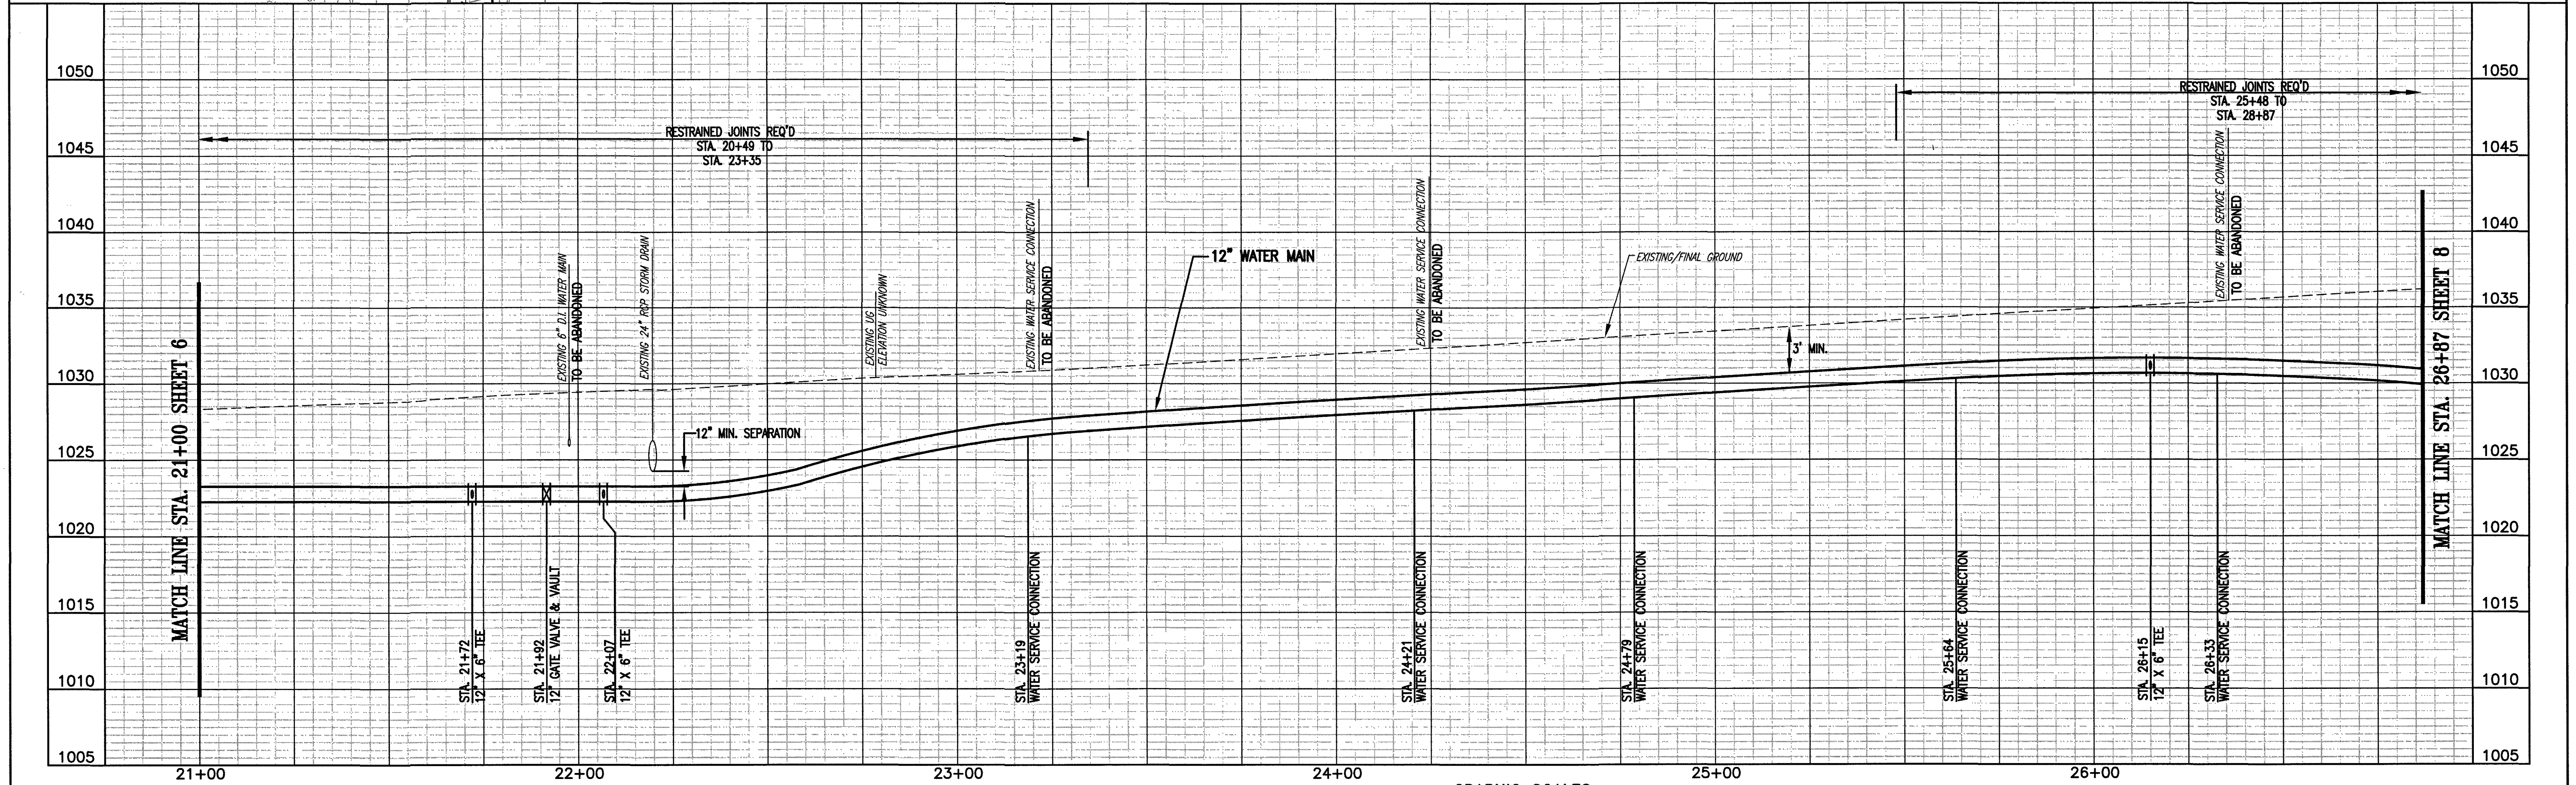

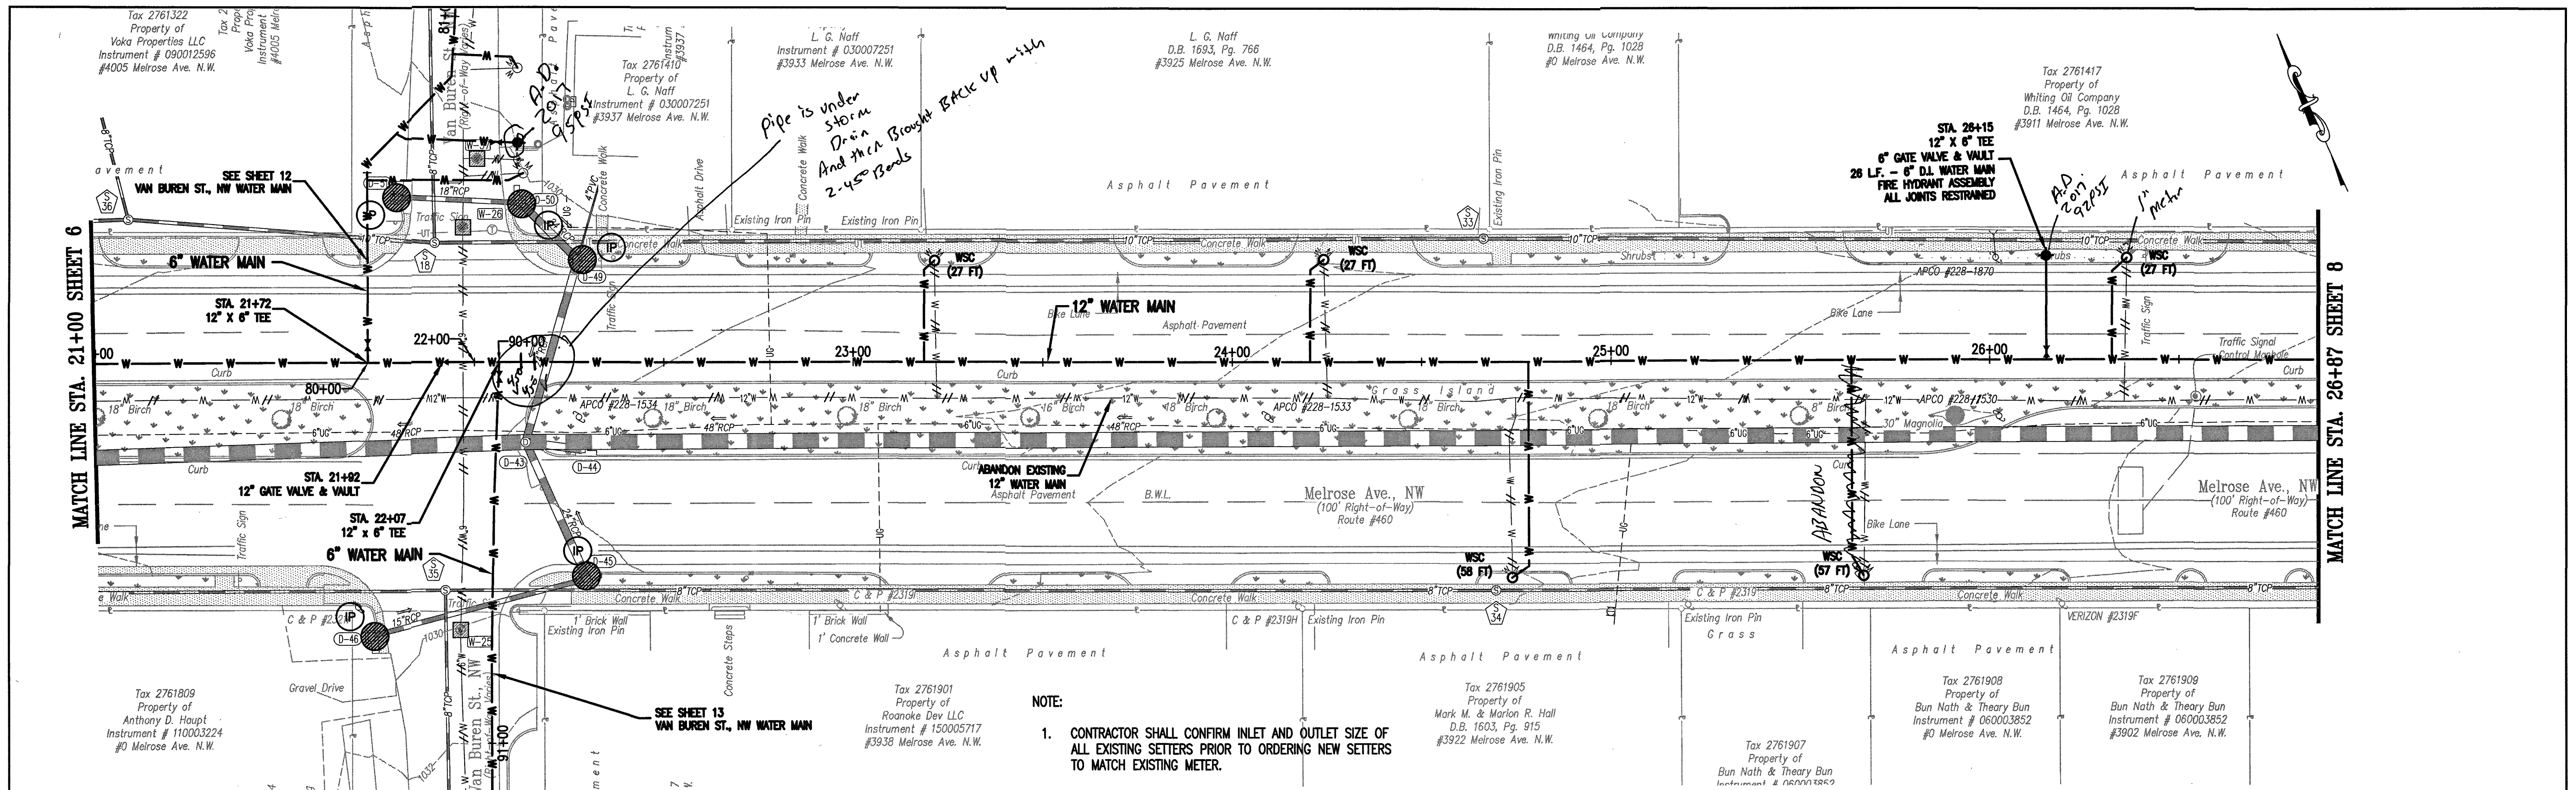

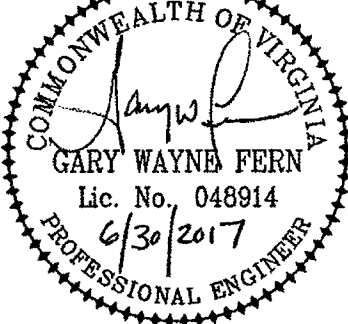

Whitman, Reardon & Associates, LLP
1700 Kraft Dr, Suite 1200, Blacksburg, VA 24060

WESTERN VIRGINIA WATER AUTHORITY
601 South Jefferson Street, Suite 300
Roanoke, Virginia 24011

DES: PJM
DRAWN: JES
CHECK: GWP
DATE: 6/30/17

SCALE: AS SHOWN
HORIZ: 1" = 20'
VERT: 1" = 5'

MELROSE AVENUE, NW
WATER MAIN REPLACEMENT

MELROSE AVENUE, NW
PLAN - PROFILE
STA. 21+00 TO STA. 26+87

REV	DATE	DESCRIPTION

DRAWING

SHEET
7