



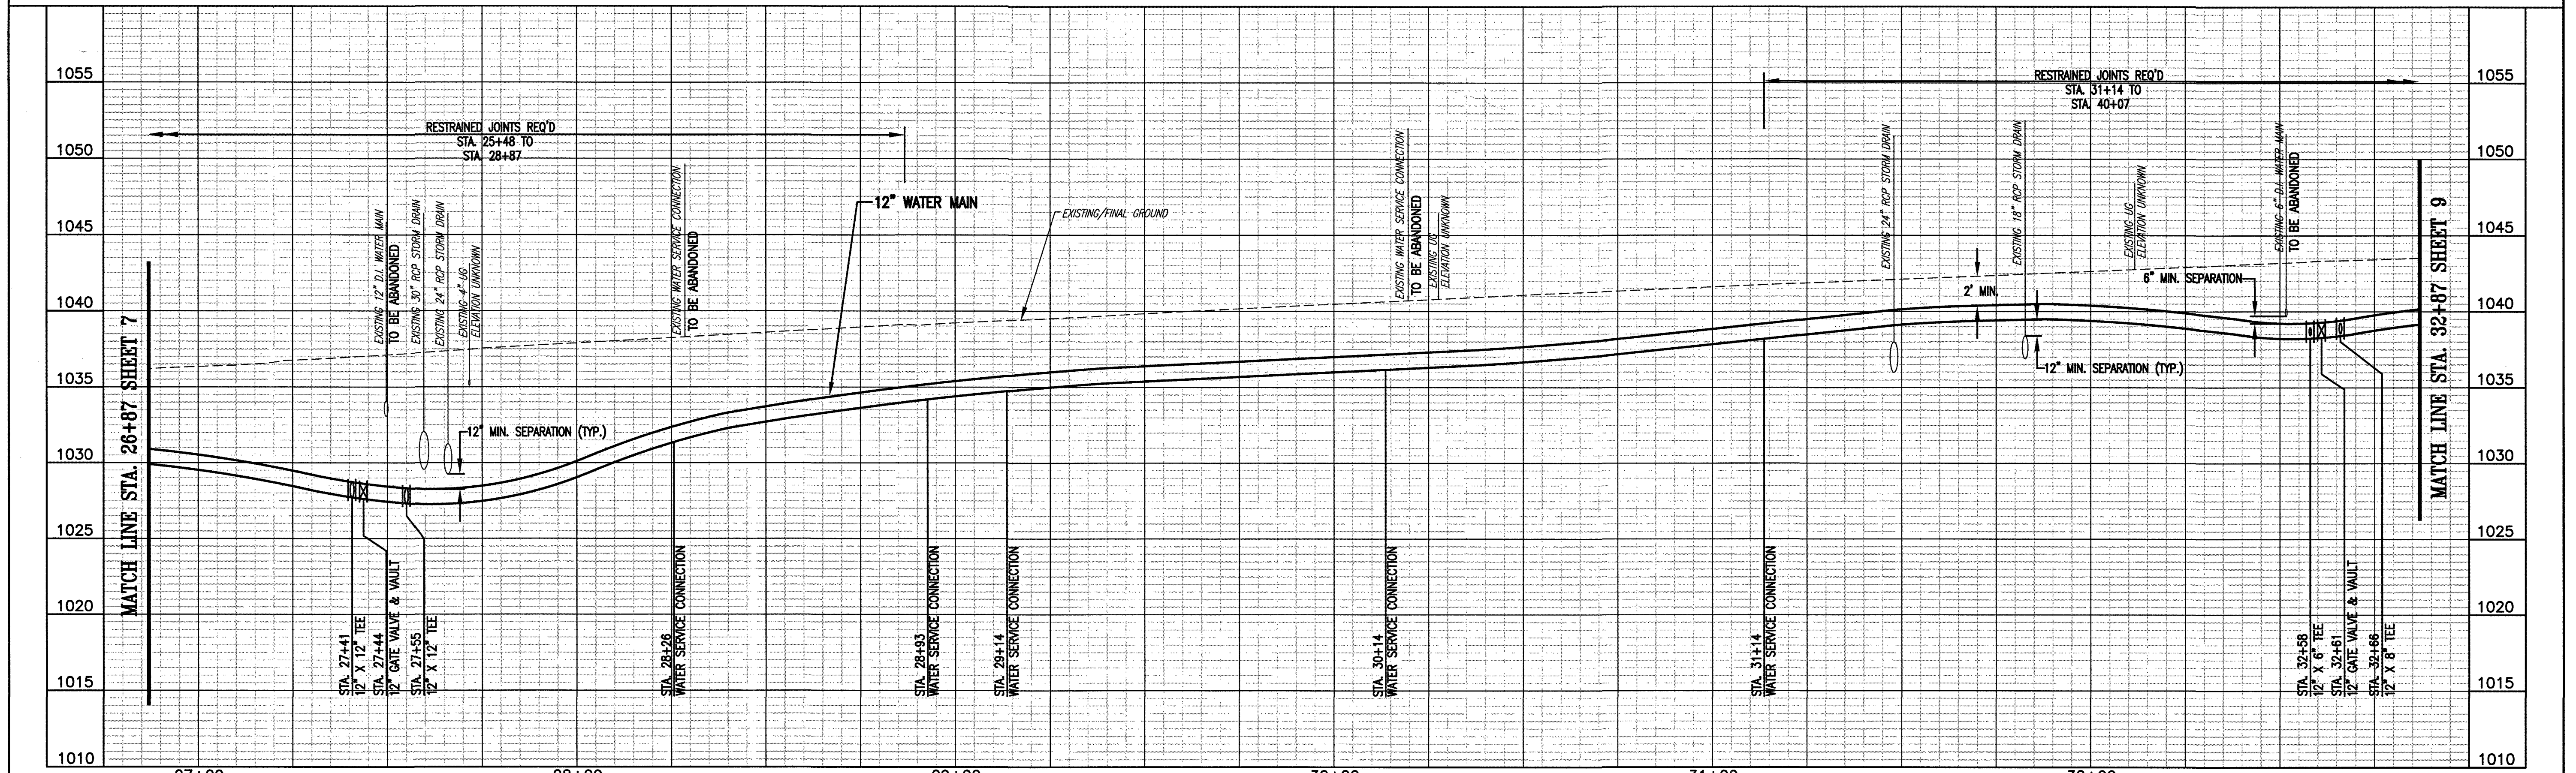

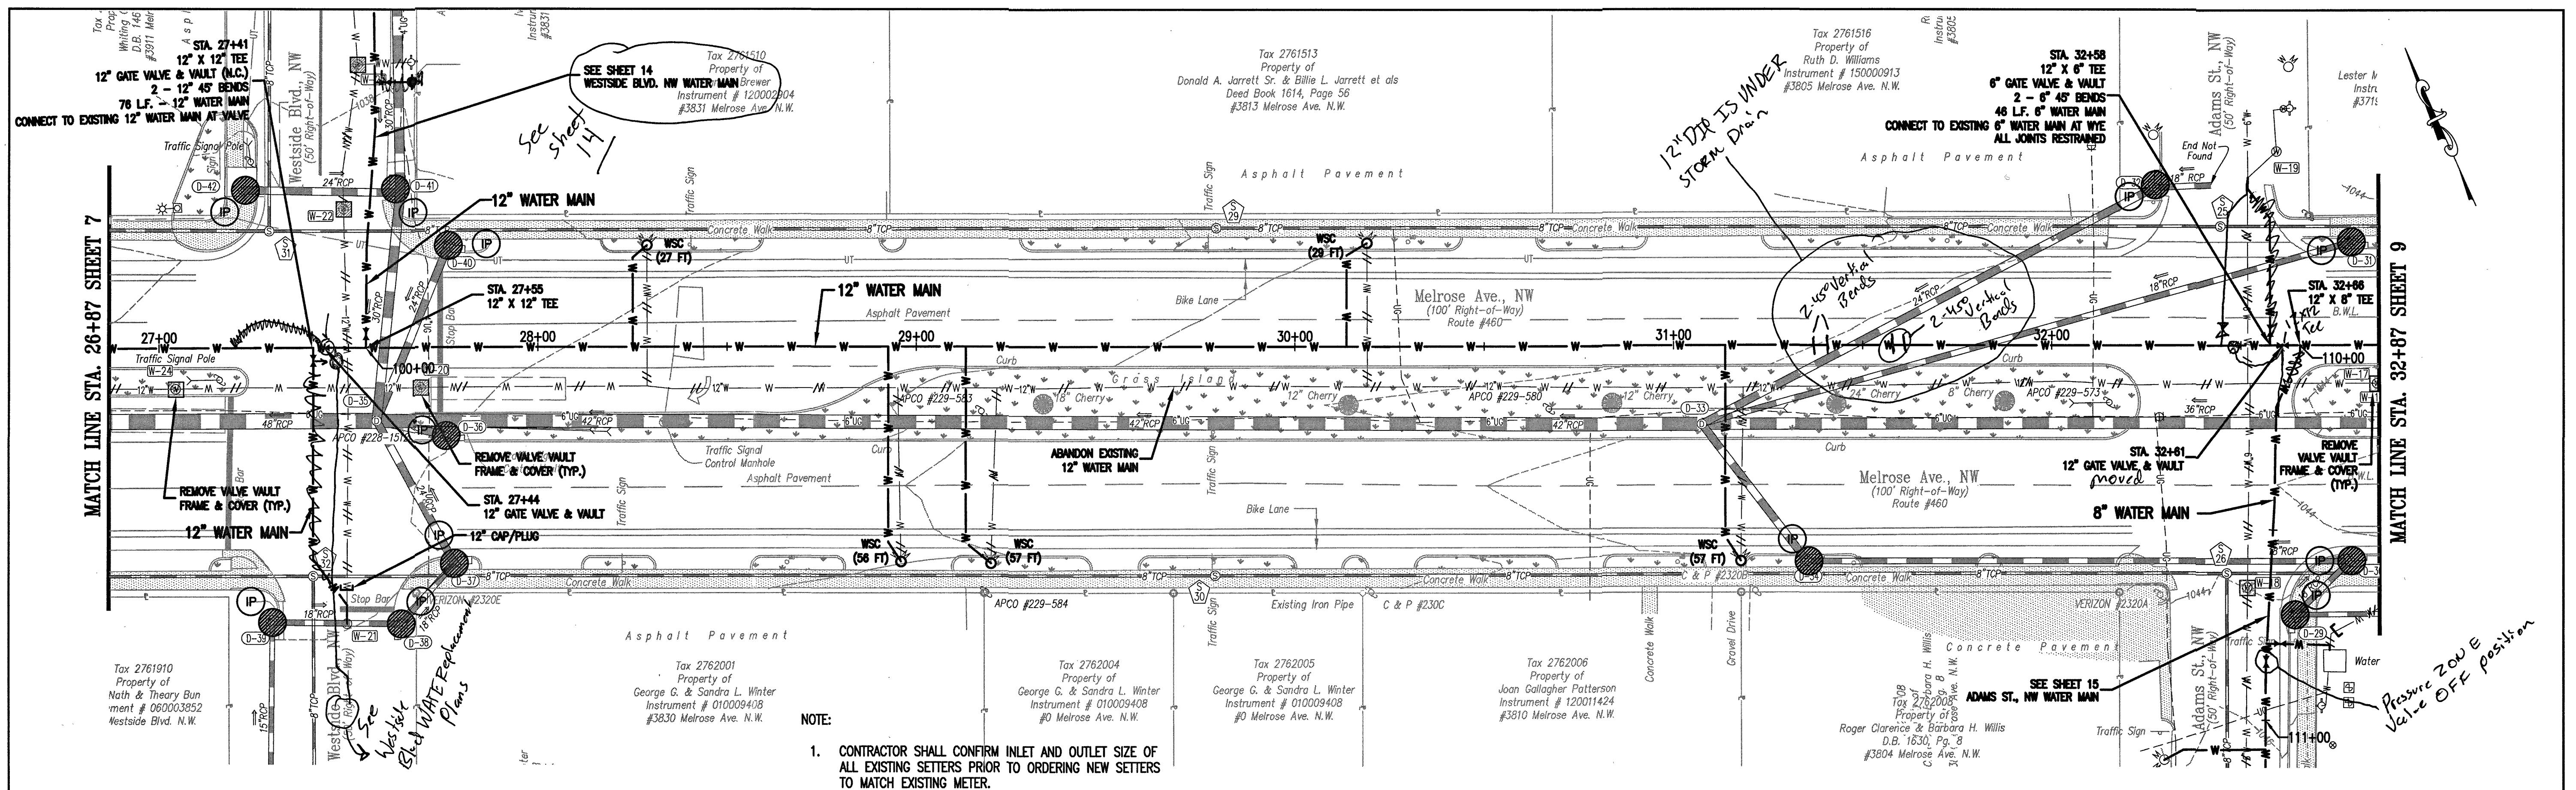



Whitman, Reardon & Associates, LLP
1700 Kraft Dr, Suite 1200, Blacksburg, VA 24060

WESTERN VIRGINIA WATER AUTHORITY
601 South Jefferson Street, Suite 300
Roanoke, Virginia 24011

DES:	PJM
DRAWN:	JES
CHECK:	GWF
DATE:	6/30/17

SCALE:	AS SHOWN
HORIZ:	1" = 20'
VERT:	1" = 5'

MELROSE AVENUE, NW
PLAN - PROFILE
STA. 26+87 TO STA. 32+87

REV	DATE	DESCRIPTION	SHEET
			8