




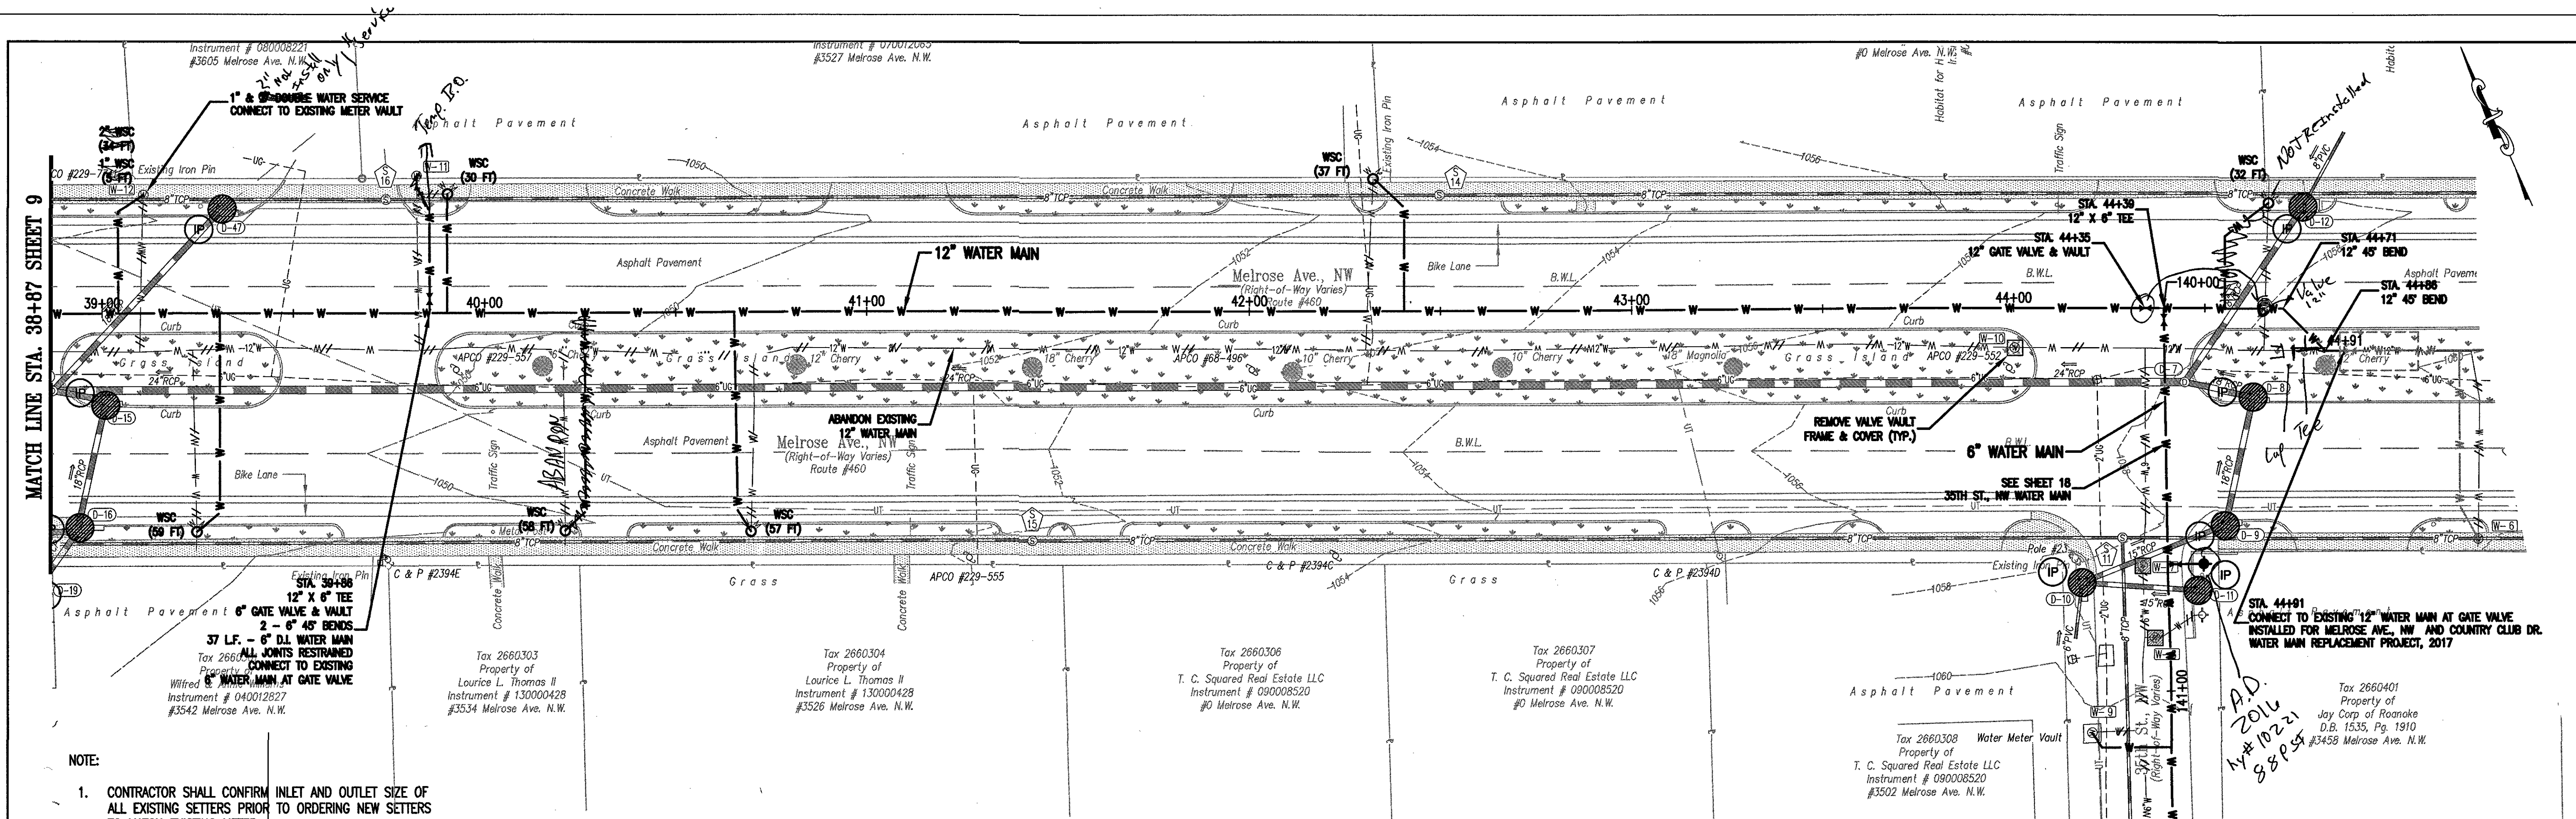

- NOTE:
1. CONTRACTOR SHALL CONFIRM INLET AND OUTLET SIZE OF ALL EXISTING SETTERS PRIOR TO ORDERING NEW SETTERS TO MATCH EXISTING METER.

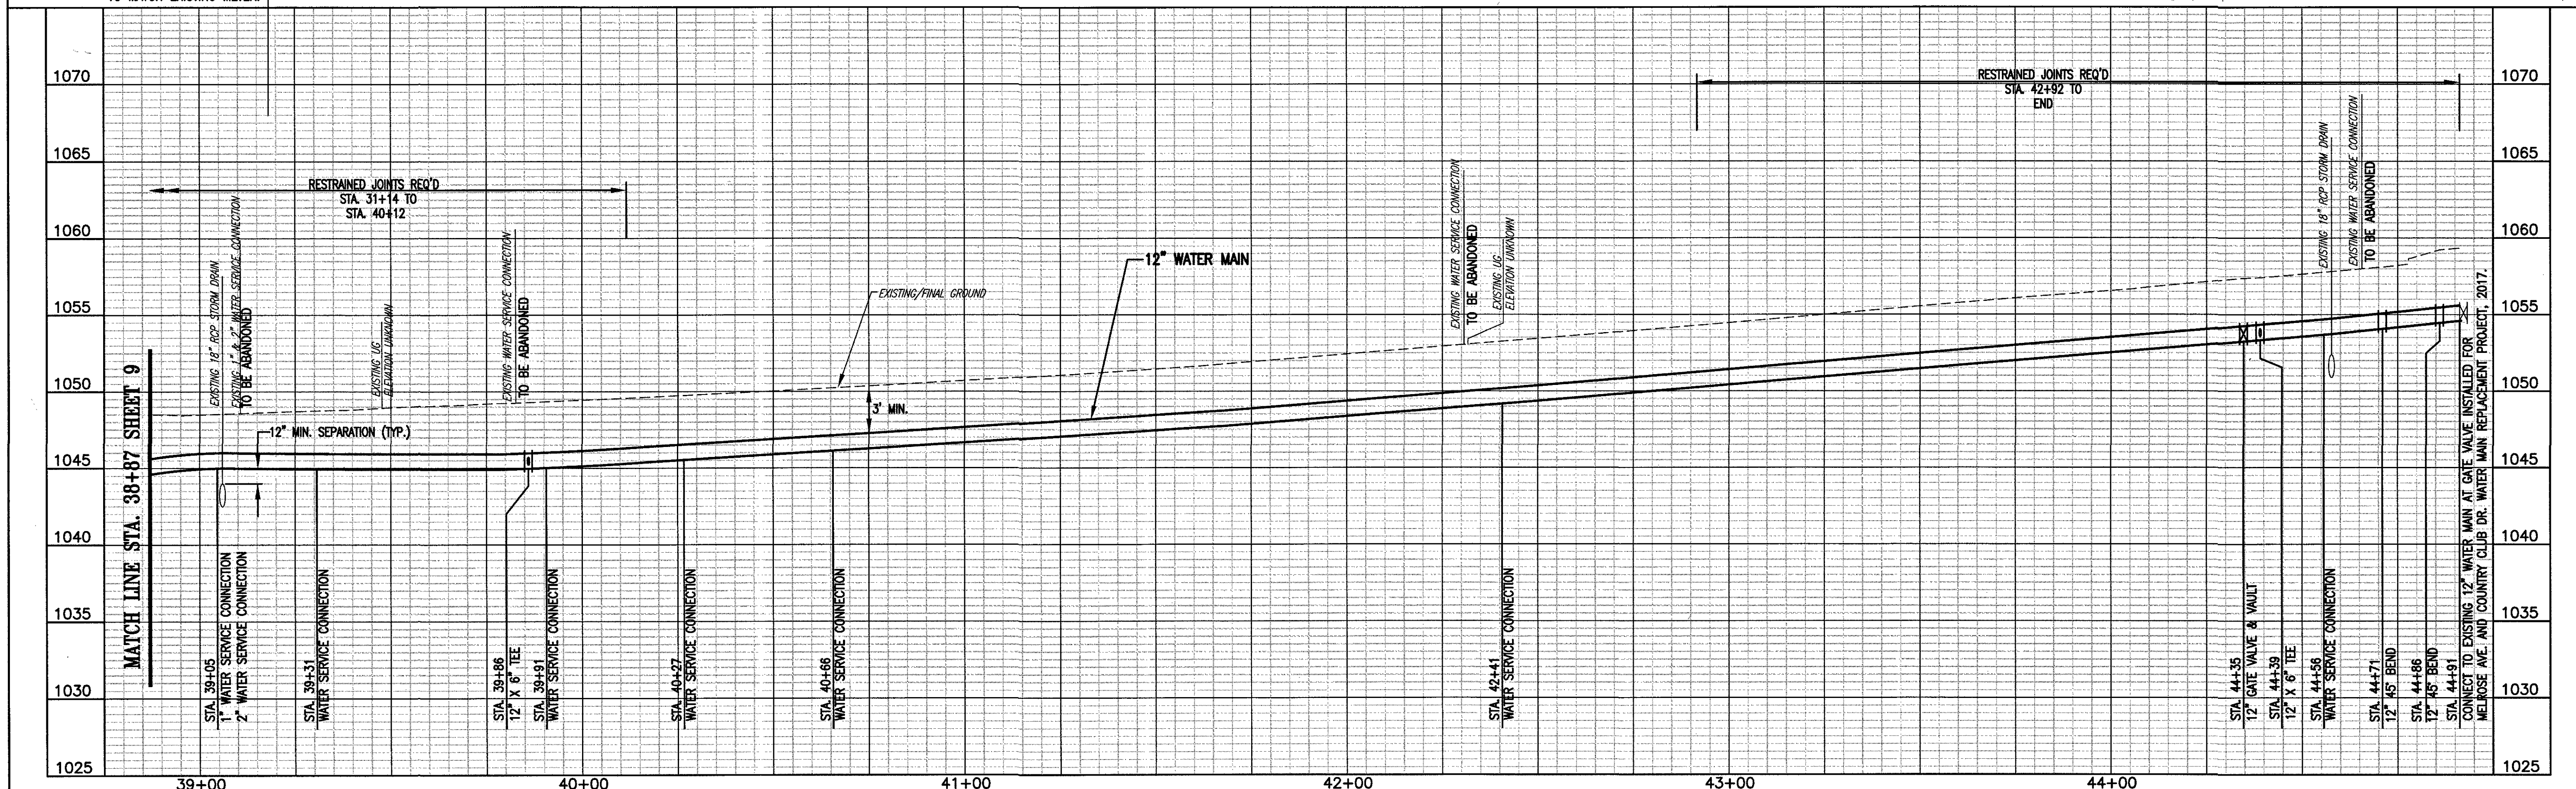

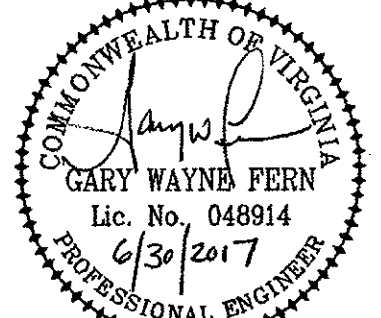



**Whitman, Reardon & Associates, LLP**  
1700 Kraft Dr, Suite 1200, Blacksburg, VA 24060

**WESTERN VIRGINIA WATER AUTHORITY**  
601 South Jefferson Street, Suite 300  
Roanoke, Virginia 24011

DES: PJM  
DRAWN: JES  
CHECK: GWF  
DATE: 6/30/17

SCALE: AS SHOWN  
HORIZ: 1" = 20'  
VERT: 1" = 5'

MELROSE AVENUE, NW  
WATER MAIN REPLACEMENT

MELROSE AVENUE, NW  
PLAN - PROFILE  
STA. 38+87 TO STA. 44+91

| REV | DATE | DESCRIPTION |
|-----|------|-------------|
|     |      |             |

DRAWING

—

SHEET

10