


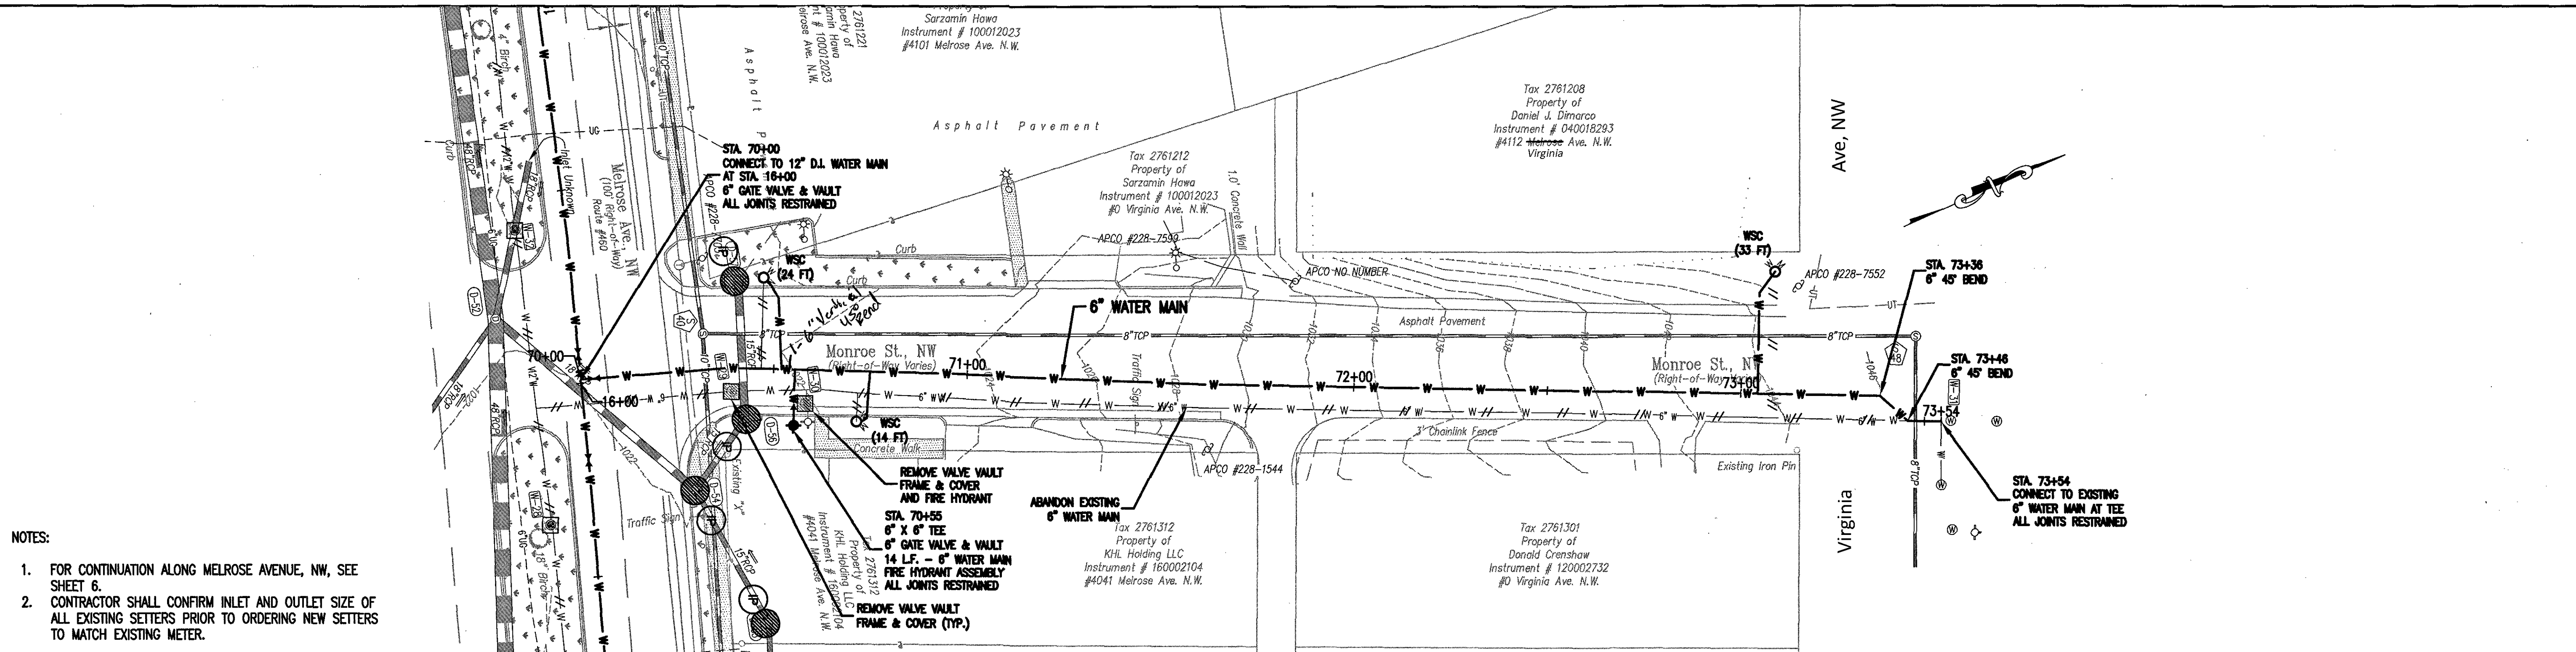


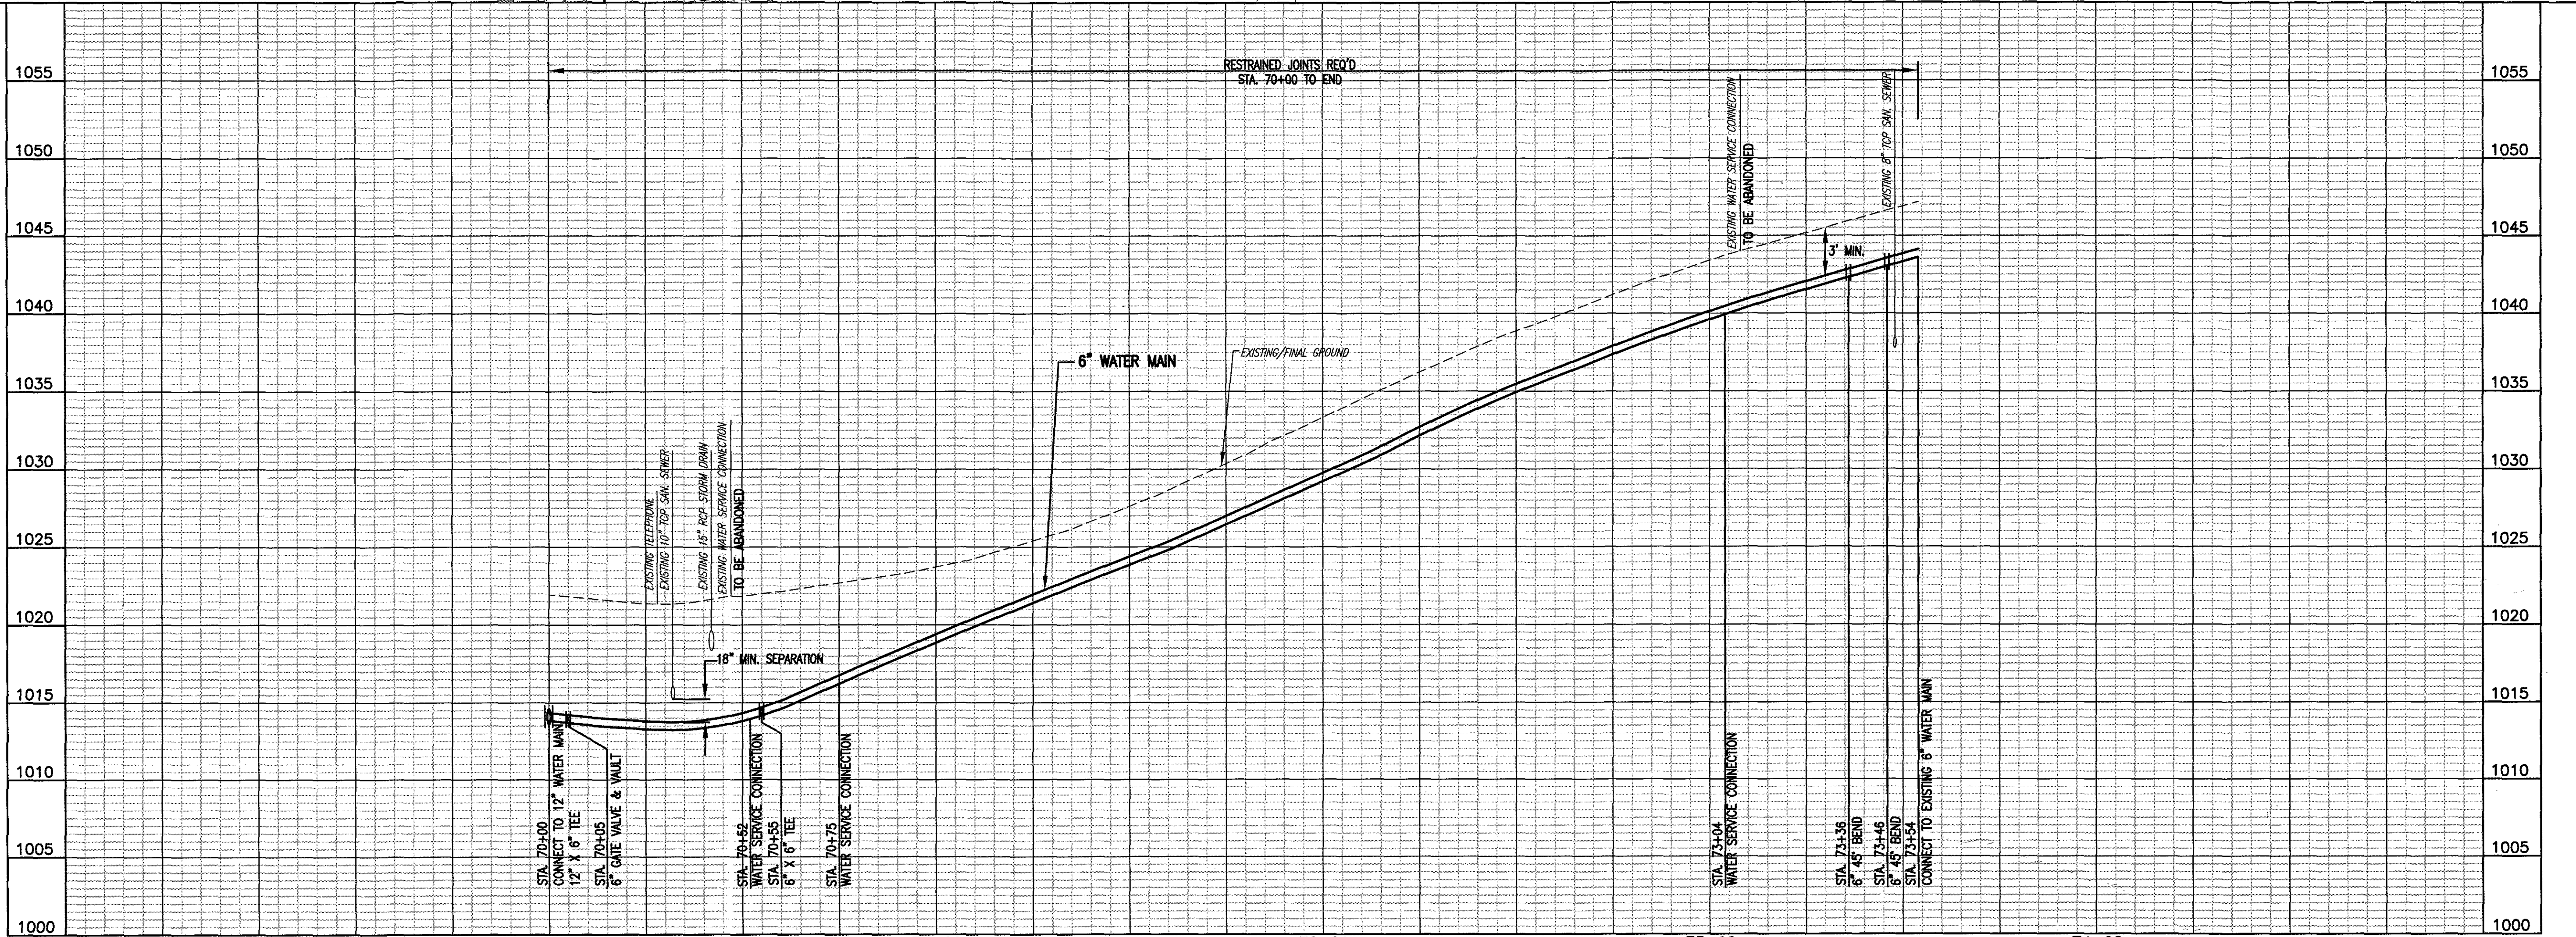

- NOTES:
- FOR CONTINUATION ALONG MELROSE AVENUE, NW, SEE SHEET 6.
 - CONTRACTOR SHALL CONFIRM INLET AND OUTLET SIZE OF ALL EXISTING SETTERS PRIOR TO ORDERING NEW SETTERS TO MATCH EXISTING METER.

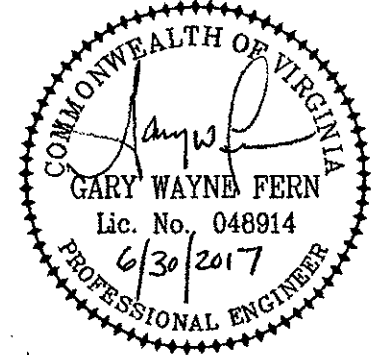

GRAPHIC SCALES

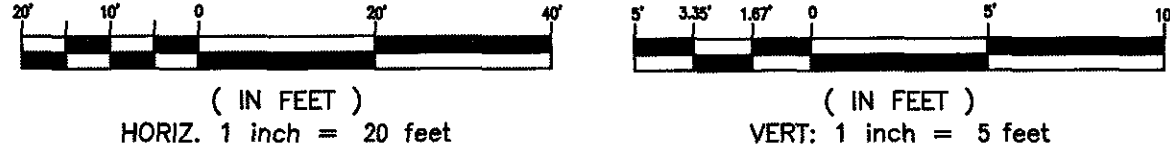

WESTERN VIRGINIA WATER AUTHORITY
601 South Jefferson Street, Suite 300
Roanoke, Virginia 24011

DES: PJM
DRAWN: JBS
CHECK: GWF
DATE: 6/30/17

SCALE: AS SHOWN
HORIZ: 1" = 20'
VERT: 1" = 5'

MELROSE AVENUE, NW
WATER MAIN REPLACEMENT

MONROE ST., NW
PLAN - PROFILE
STA. 70+00 TO STA. 73+54

REV	DATE	DESCRIPTION	SHEET
			11