



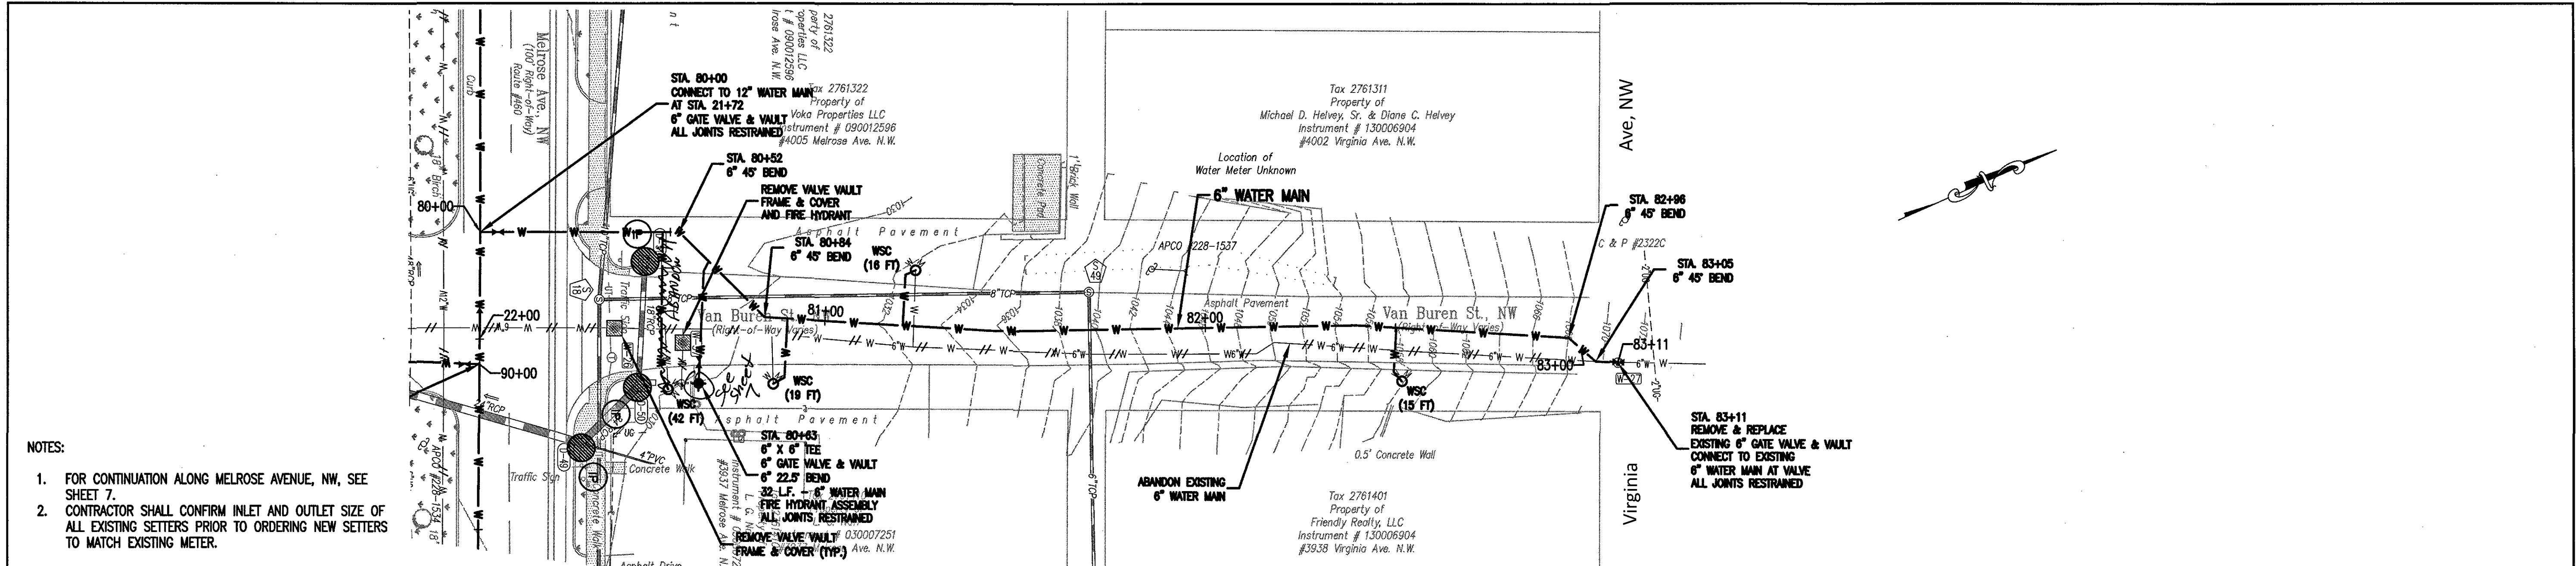

- NOTES:
- FOR CONTINUATION ALONG MELROSE AVENUE, NW, SEE SHEET 7.
 - CONTRACTOR SHALL CONFIRM INLET AND OUTLET SIZE OF ALL EXISTING SETTERS PRIOR TO ORDERING NEW SETTERS TO MATCH EXISTING METER.

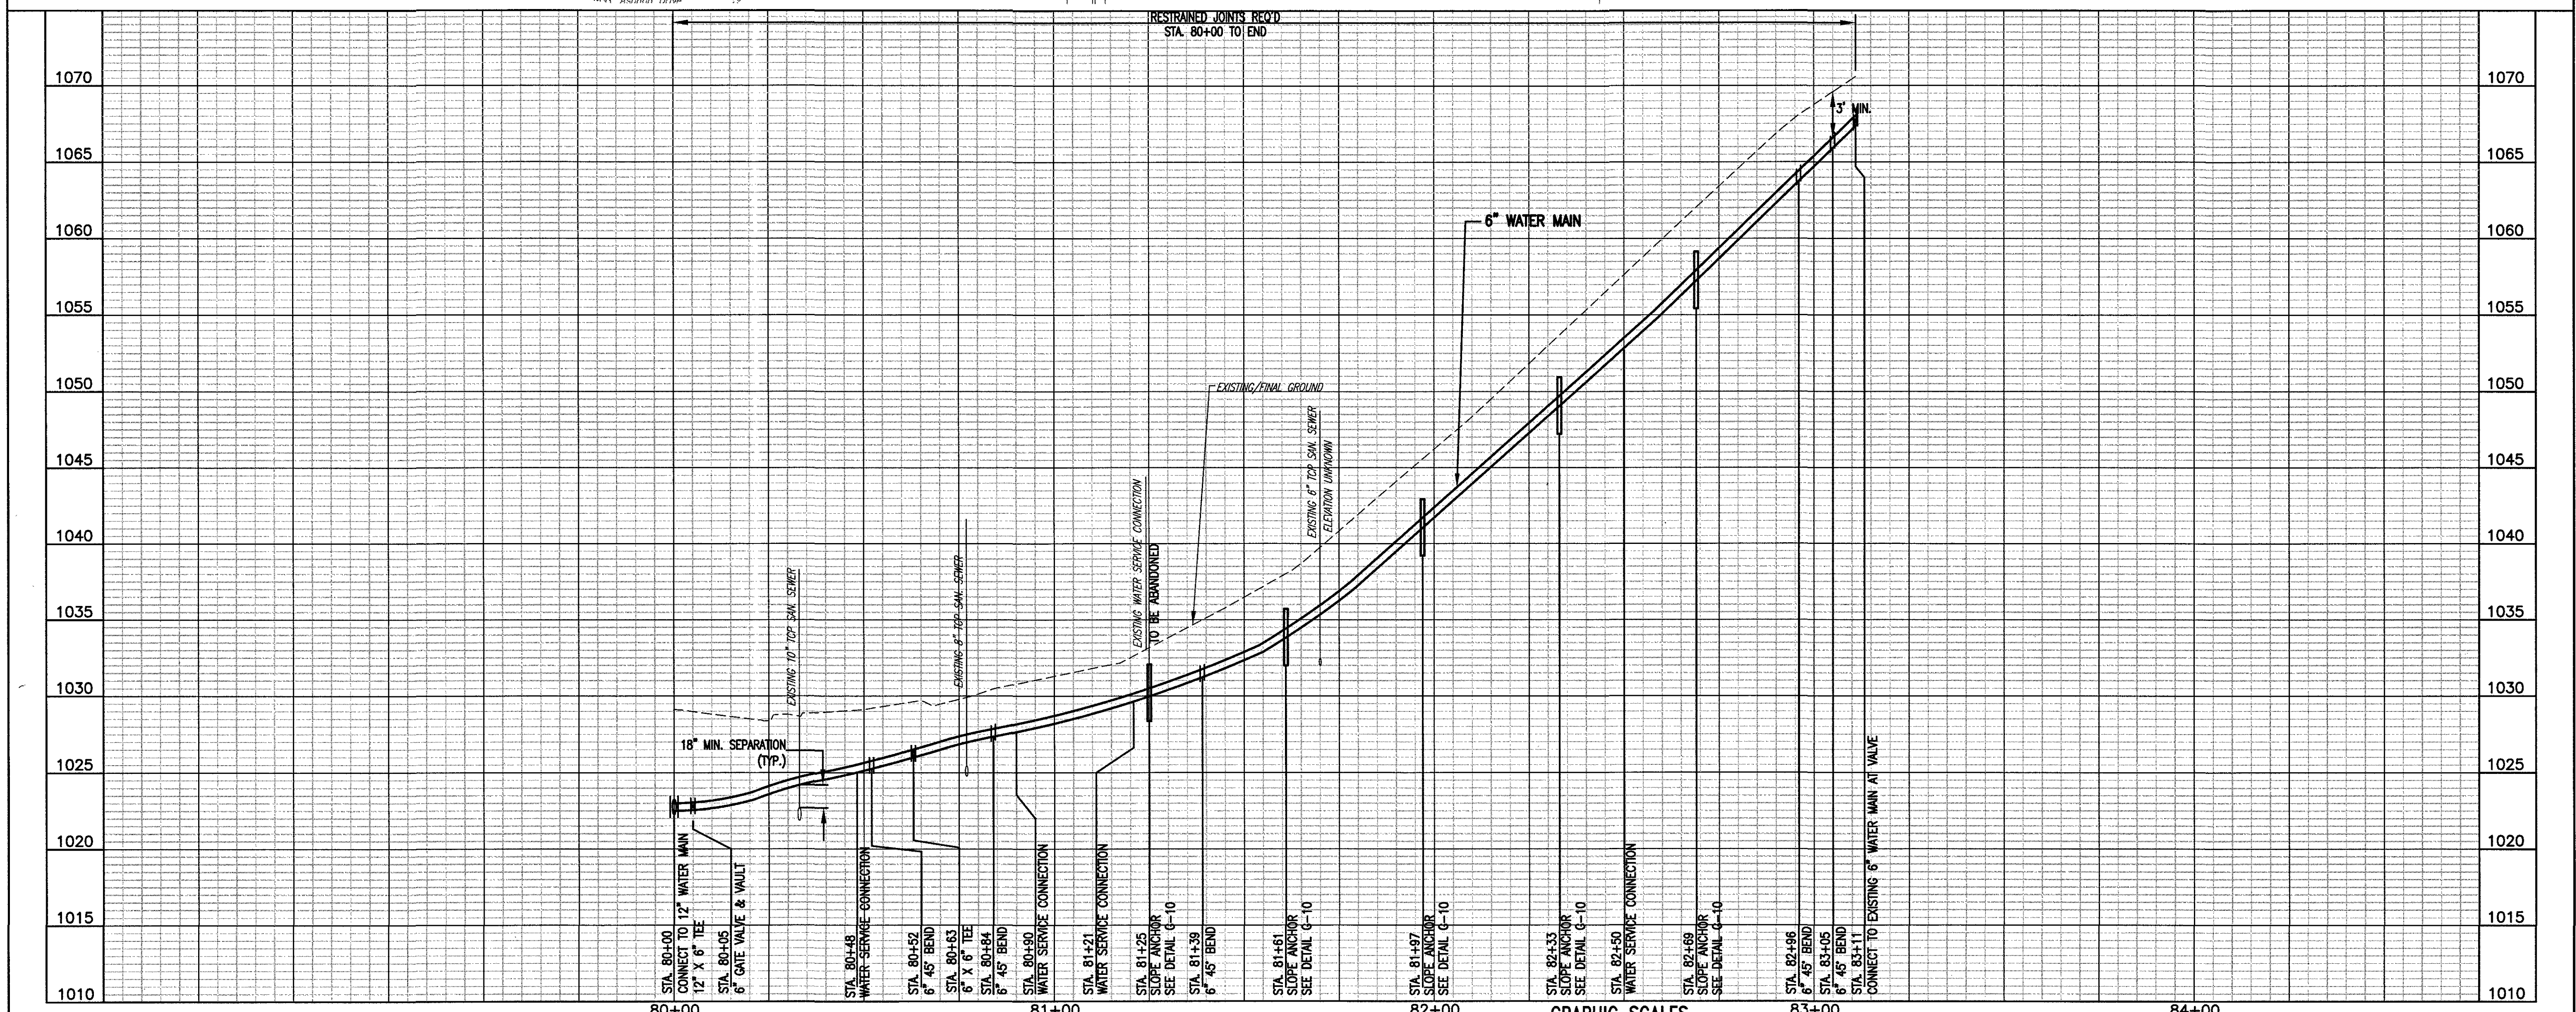

WRA

Whitman, Reardon & Associates, LLP

1700 Kraft Dr., Suite 1200, Blacksburg, VA 24060

WESTERN VIRGINIA WATER AUTHORITY

601 South Jefferson Street, Suite 300
Roanoke, Virginia 24011

DES: PJM

DRAWN: JES

CHECK: GWF

DATE: 6/30/17

SCALE: AS SHOWN

HORIZ: 1" = 20'

VERT: 1" = 5'

MELROSE AVENUE, NW

WATER MAIN REPLACEMENT

VAN BUREN ST., NW

PLAN - PROFILE

STA. 80+00 TO STA. 83+11

REV	DATE	DESCRIPTION

DRAWING

—

SHEET

12