

DATE: May 25, 2004

REVISIONS
△
△
△
△


HUGHES ASSOCIATES ARCHITECTS
Architecture • Planning • Consulting

656 ELM AVENUE, S.W.
P.O. BOX 1034
ROANOKE, VIRGINIA 24005-1034

TEL (540) 342-4002
FAX (540) 342-2060
www.HughesArchitects.com

ADDITIONS AND RENOVATIONS
TO
MELROSE BAPTIST CHURCH
ROANOKE COUNTY, VIRGINIA

SITE DEMOLITION PLAN

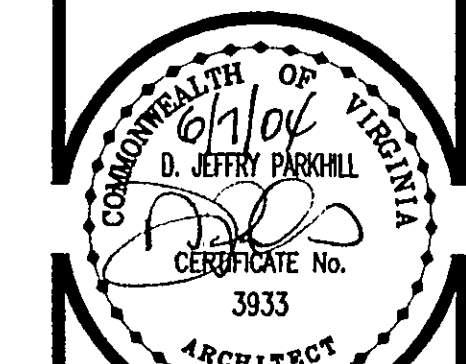

COMMISSION No.
04022
SHEET
SP-2
No. 6 of 35
COPYRIGHT 2004
HUGHES ASSOCIATES ARCHITECTS
A PROFESSIONAL CORPORATION

KEYNOTE LEGEND



- 1 REMOVE & DISPOSE OF CURB
- 2 REMOVE AND DISPOSE OF SIDEWALK. REFER TO SHEET SP-3 FOR LIMITS.
- 3 REMOVE AND DISPOSE OF PAVEMENT. REFER TO SHEET SP-3 FOR LIMITS.
- 4 REMOVE AND DISPOSE OF GRAVEL. REFER TO SHEET SP-3 FOR LIMITS.
- 5 REMOVE AND SALVAGE LIGHTS AND POLES.
- 6 ADJUST INLET TOP. REFER TO SHEET SP-4 FOR NEW ELEVATION.
- 7 REMOVE TREES, STUMPS TO BE REMOVED FROM THE SITE. COORDINATE WITH THE OWNER ALL LANDSCAPING TO BE SALVAGED.
- 8 REMOVE AND SALVAGE STORM PIPE & STRUCTURE.
- 9 REMOVE AND SALVAGE POWER POLE.
- 10 REMOVE AND SALVAGE WATER VALVE AND YARD HYDRANT.
- 11 REMOVE WATERLINE AFTER NEW LINE IS INSTALLED AND OPERATIONAL. REFER TO SHEET SP-3.

NOTES

THE CONTRACTOR IS RESPONSIBLE FOR ANY DAMAGE TO THE EXISTING BUILDINGS, SIDEWALKS, PAVEMENT, HVAC EQUIPMENT, ETC., IF THOSE ITEMS ARE NOT DESIGNATED TO BE REMOVED.

ALL UNDERGROUND UTILITIES ARE TO BE CLEARLY MARKED PRIOR TO BEGINNING CONSTRUCTION. ANY POTENTIAL CONFLICTS AS A RESULT OF THE MARKINGS SHALL BE MADE KNOWN TO THE ARCHITECT IMMEDIATELY.

CONTRACTOR TO PROVIDE FOR THE SAFETY OF THE CHURCH MEMBERS AND THE GENERAL PUBLIC DURING ALL PHASES OF CONSTRUCTION, AT NO EXTRA COST TO THE OWNER.

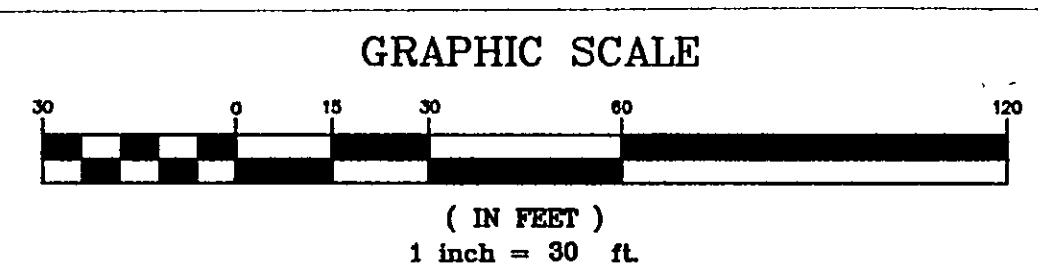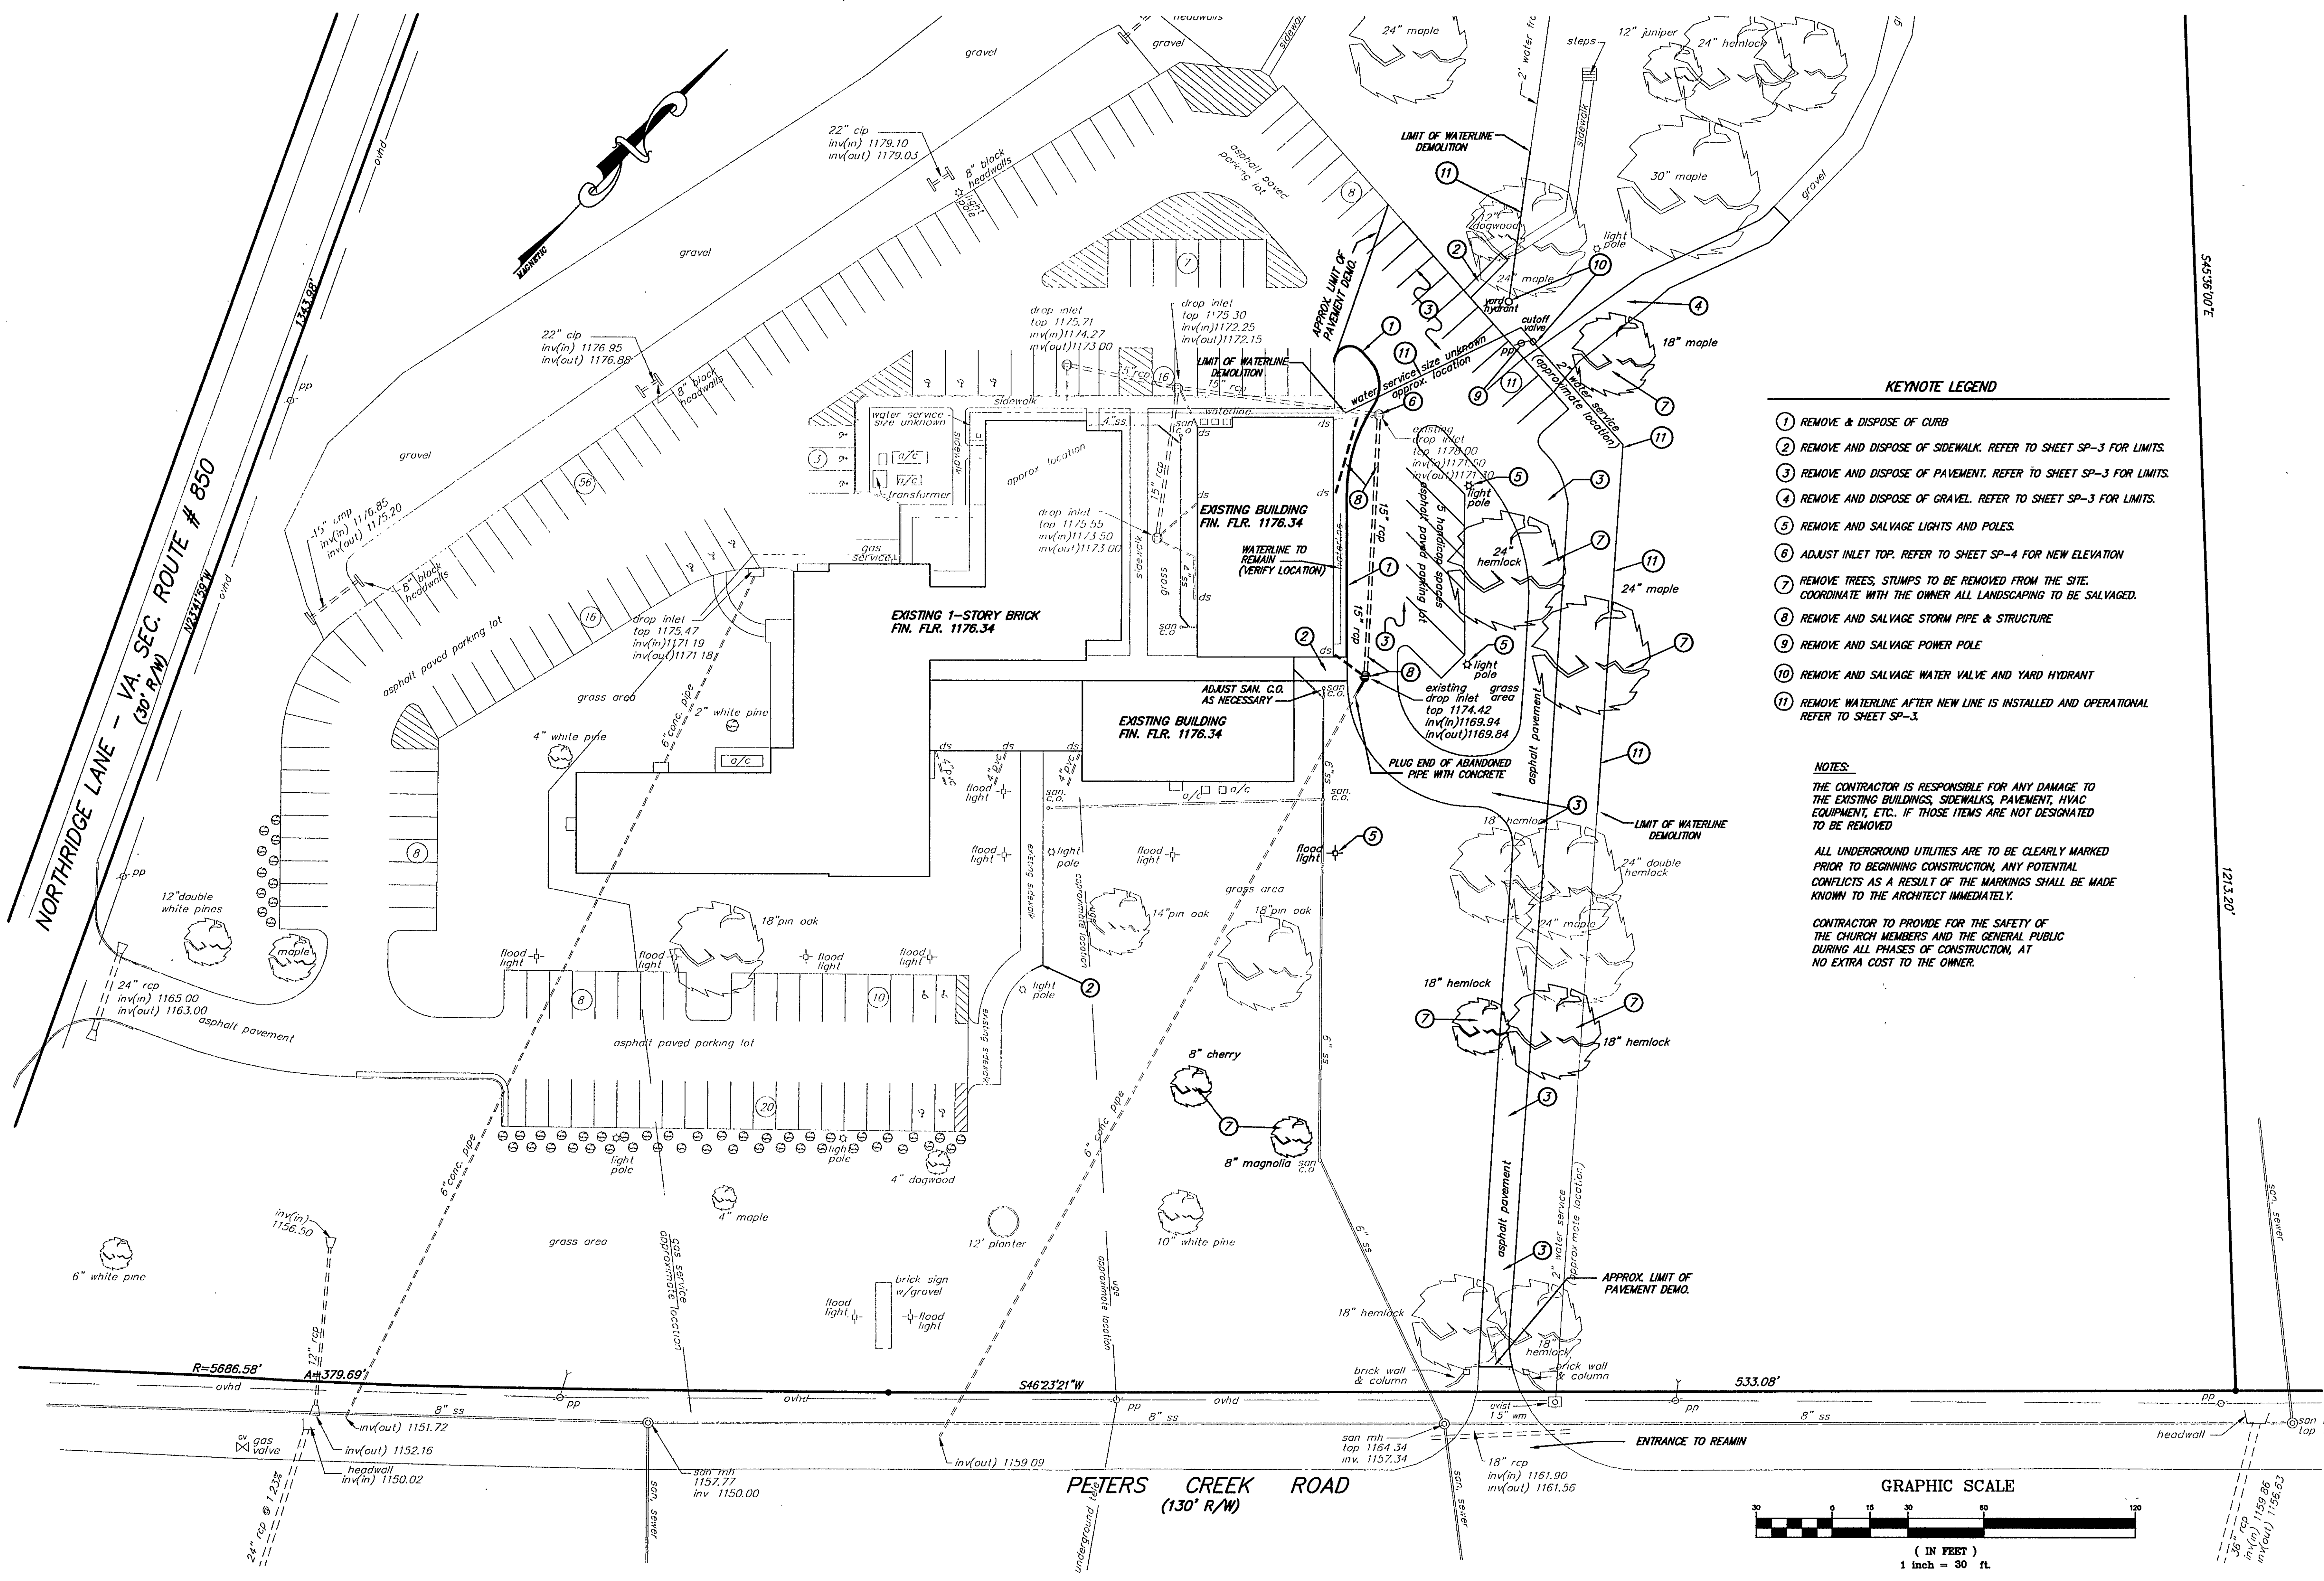

Drawn: J. Parkhill, P.E. (540) 342-4002, Jun 06, 2004 - 3:43pm
Checked: J. Parkhill, P.E. (540) 342-4002, Jun 06, 2004 - 3:43pm
Title: P:\Projects\2004\04022 - Melrose Baptist Church\04022.dwg