



LANDSCAPE LEGEND:

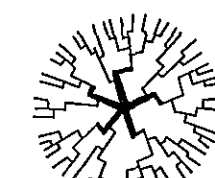

ARMSTRONG RED MAPLE  
*Acer rubrum 'Armstrong'*

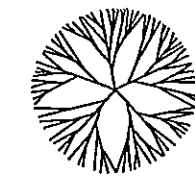

THORNLESS HONEYLOCUST  
*Gleditsia triacanthos var. Inermis*



NATCHEZ WHITE CRAPE MYRTLE  
*Lagerstroemia x 'Natchez'*



NELLIE STEVENS HOLLY  
*Ilex x 'Nellie R. Stevens'*



SPRING GLORY  
*Forsythia x Intermedia*  
5' O.C.



BAR HARBOR JUNIPER  
*Juniperus horizontalis 'Bar Harbor'*  
3' O.C.



EDWARD GOUCHER ABELIA  
*Abelia 'Edward Goucher'*  
42" O.C.



NORTHERN BAYBERRY  
*Myrica pensylvanica*  
5' O.C.




Leyland Cypress  
*x Cupressocyparis leylandii*

LANDSCAPING REQUIREMENTS:

CANOPY COVERAGE REQUIREMENTS:  
(35% OF DISTURBED AREA)  
DISTURBED AREA = 1.45 ACRES x 35% = 22,168 SQUARE FEET REQUIRED  
EXISTING TREE CANOPY TO REMAIN = 0 SQUARE FEET REMAINING  
REQUIRED TREE CANOPY FOR PROPOSED TREES = 22,168 SQUARE FEET  
(SEE PLANT MATERIALS LIST FOR TREE CANOPY FROM PROPOSED TREES)  
TREE CANOPY FROM PROPOSED TREES = 24,200 SQUARE FEET

BUFFER YARD REQUIREMENTS:  
TYPE B BUFFER YARD  
20' BUFFER  
ONE LARGE AND 2 SMALL TREES FOR EVERY 50'=6 LARGE AND 12 SMALL TREES  
6' SCREENING & 3 SHRUBS FOR EVERY 10' = 84 SHRUBS

PROVIDED:  
6 LARGE TREES  
13 SMALL TREES  
87 SHRUBS  
8' VINYL BOARD ON BOARD FENCE

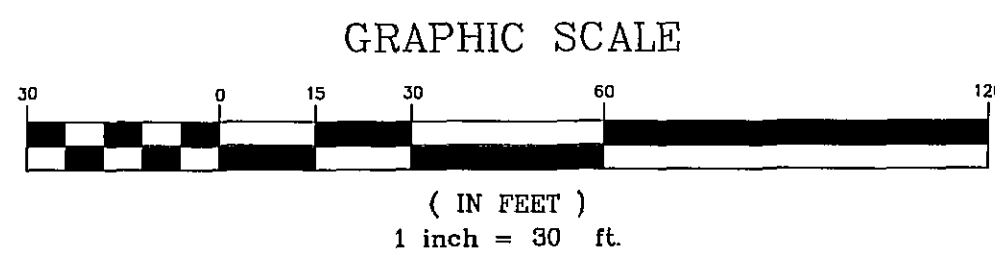

Barnes Grogan Bower & Taylor  
**DESIGN GROUP, P.C.**  
LANDSCAPE ARCHITECTS • ENGINEERS • PLANNERS  
201 E. Main Street  
Suite 100  
Salem, Virginia 24153  
Phone: 540.387.9100  
Fax: 540.387-9101  
www.bgbt-design.com

These documents are the property of Barnes Grogan Bower & Taylor DESIGN GROUP (BGBT) and may not be reproduced or used without the express permission of BGBT. Any reuse of these documents without authorization of BGBT will be at the sole risk of the individual or entity utilizing said documents.



**Member One Federal Credit Union**  
**Route 419, Roanoke County**  
**Prepared for Thor, inc.**  
Windsor Hills Magisterial District  
Roanoke County, Virginia

REVISIONS:  
County & VDOT Comments  
March 29, 2005  
County, VDOT, & WVWA Comments  
May 3, 2005  
County Comments  
May 10, 2005

DESIGNED BY: JCG  
DRAWN BY: GST  
CHECKED BY: JCG  
SCALE: 1" = 30'  
DATE: November 16, 2004

SHEET TITLE:

Landscape Plan

**L01**  
11 OF 12  
PROJECT NUMBER:  
S04009-02