



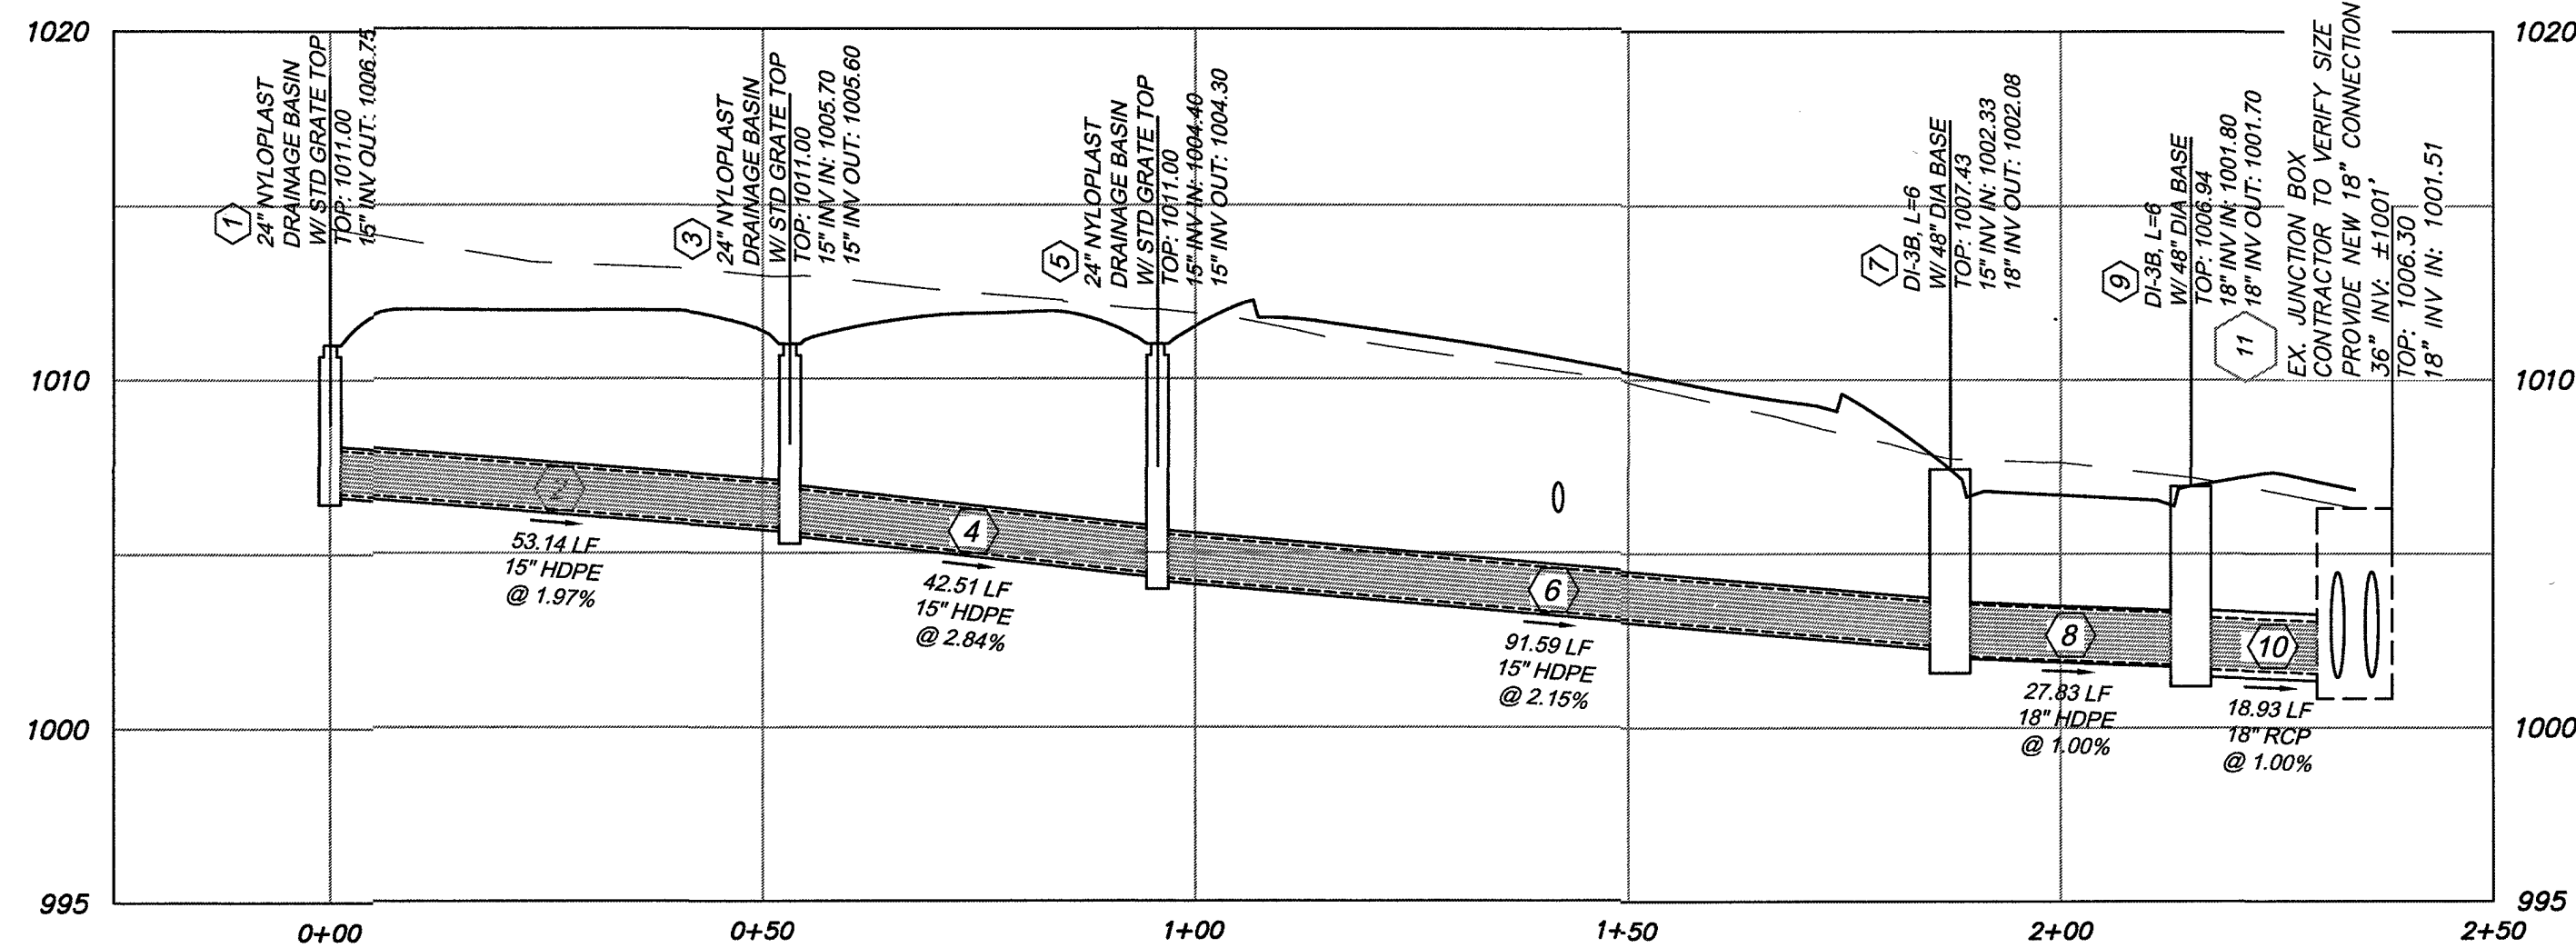

STORM RUN 1-11 PROFILE


1" = 20' Horizontal
1" = 5' Vertical

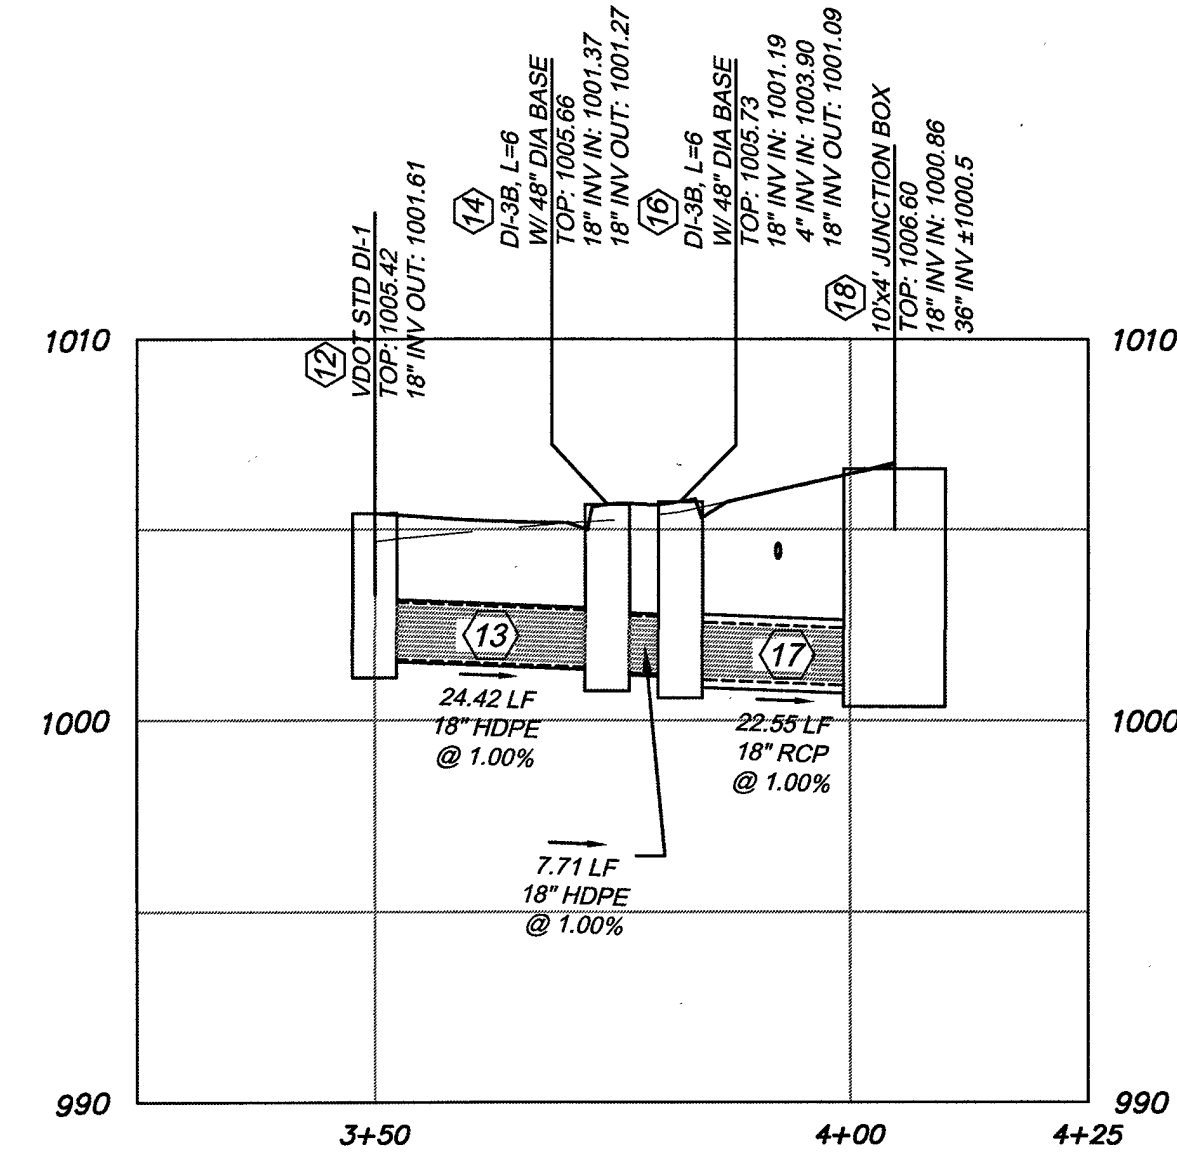



STORM RUN 12-18 PROFILE

1" = 20' Horizontal
1" = 5' Vertical

NOTE: CONTRACTOR TO VERIFY LOCATION AND INVERTS IN FIELD. LOCATION OF (2) 36" PIPES BASED ON ESTIMATED DIMENSIONS FROM CAMERA INSPECTION OF LINES.

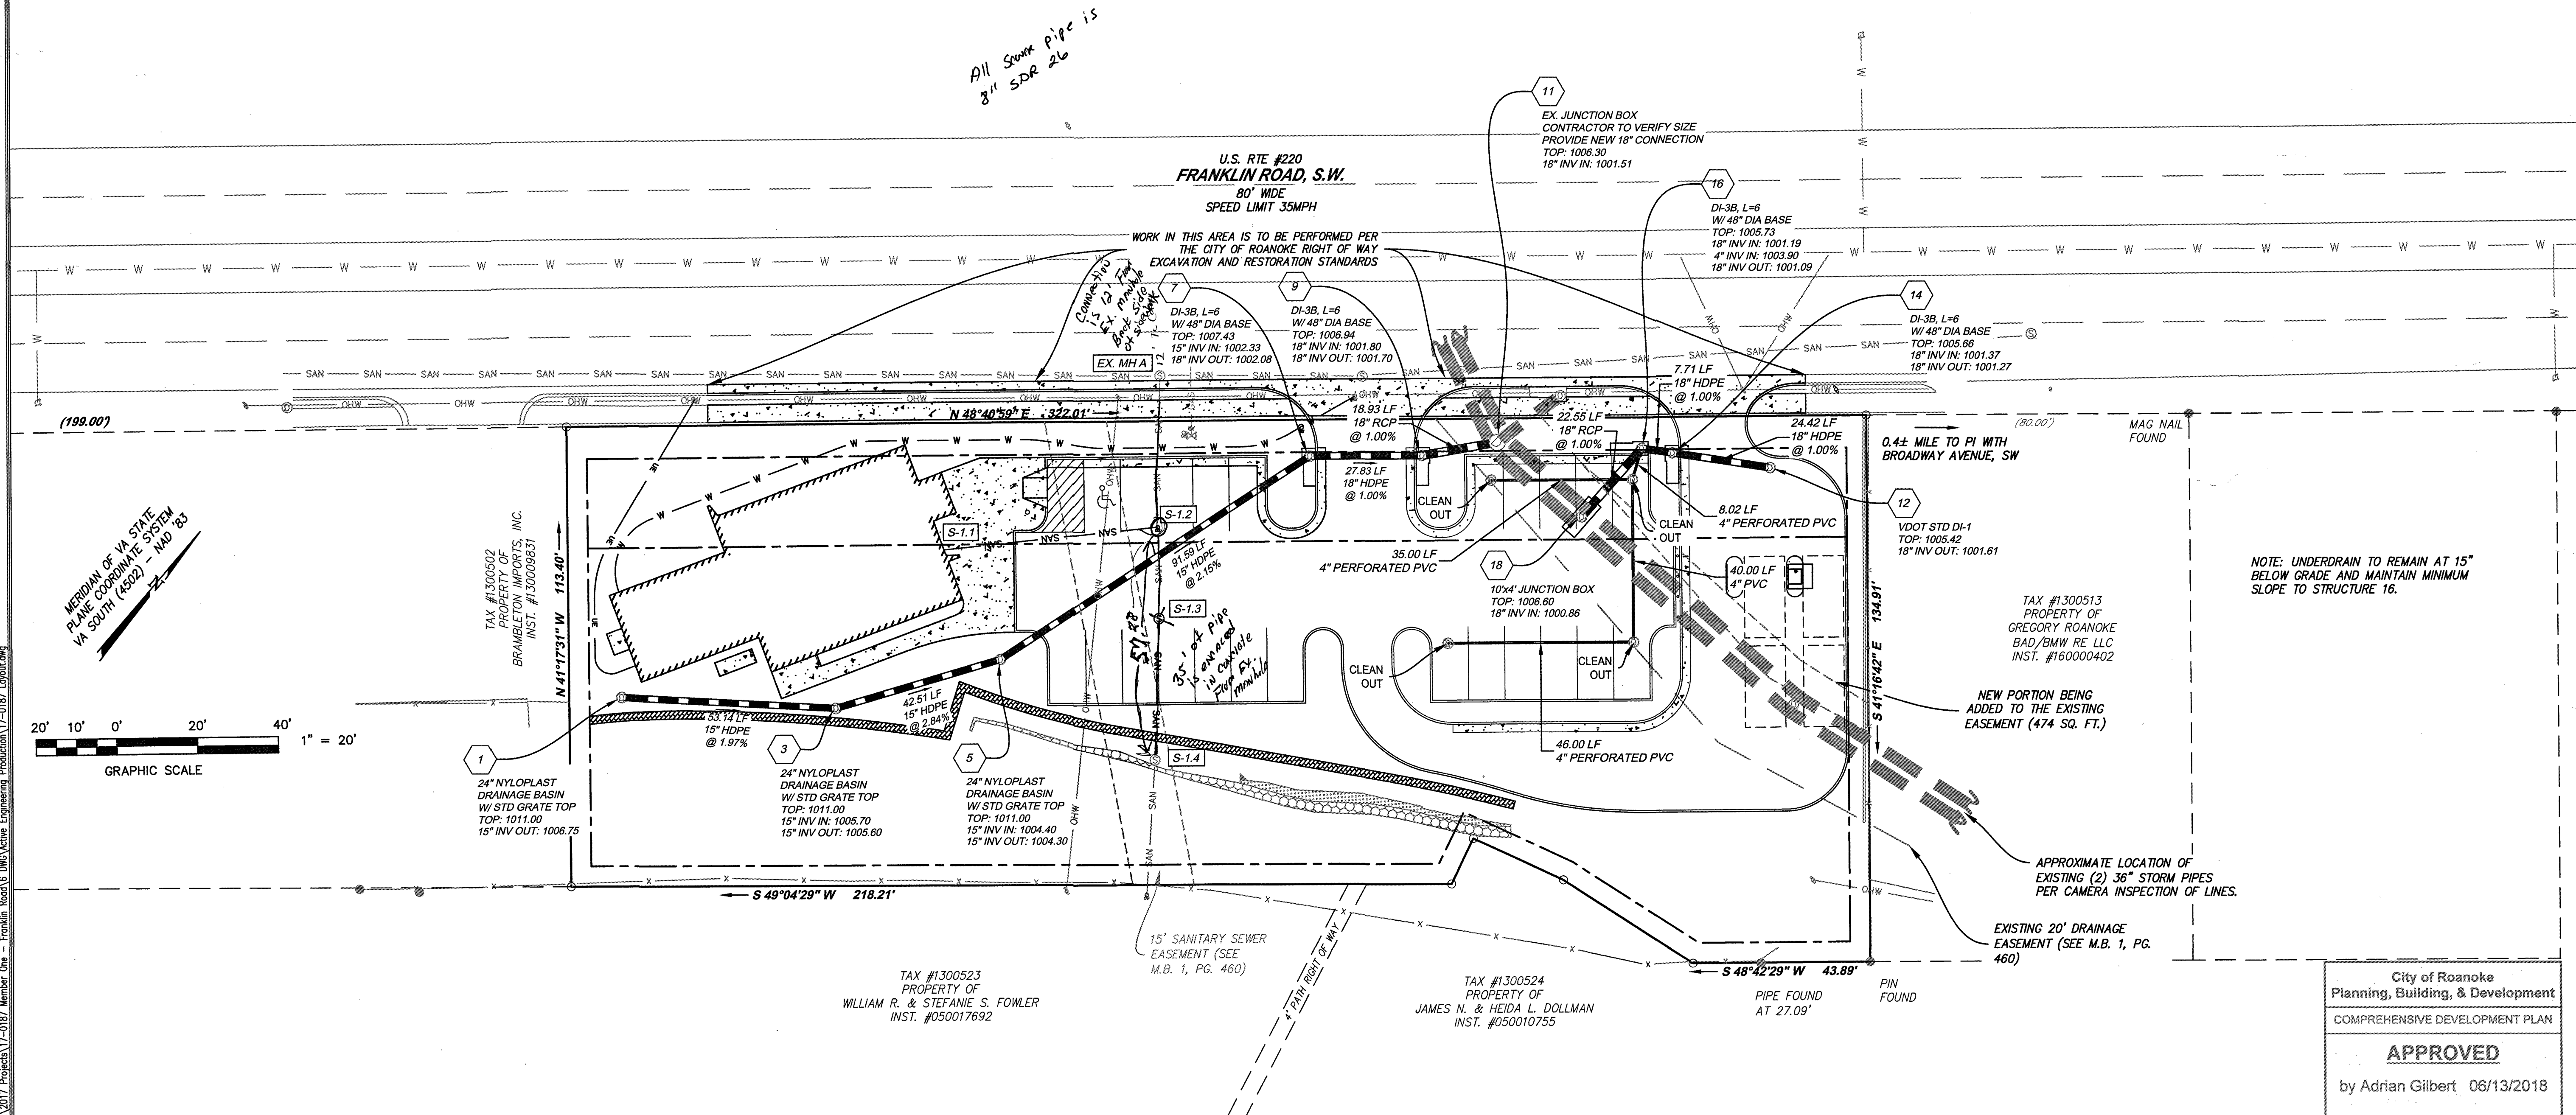


MERIDIAN OF VA STATE
PLANE COORDINATE SYSTEM
VA SOUTH (4592) - NAD 83

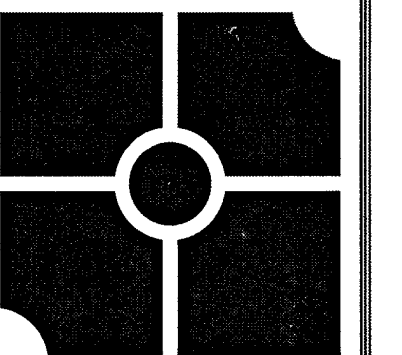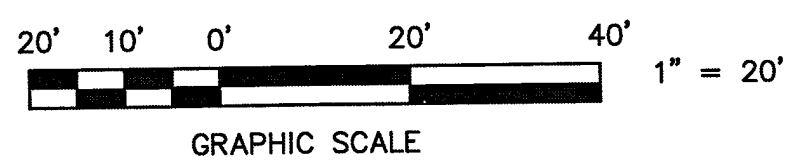

parker
DESIGN GROUP

2122 Carolina Ave. SW
Roanoke, VA 24014
Ph: 540-387-1153
Fax: 540-389-5767
1915-B W. Cary Street
Richmond, VA 23220
Phone: 804-359-2947
Fax: 804-359-9645
www.parkerdgc.com

These documents are the property of Parker Design Group (PDG) and may not be reproduced or used without the express permission of PDG. Any reuse of these documents without authorization of PDG will be at the sole risk of the individual or entity utilizing said documents.

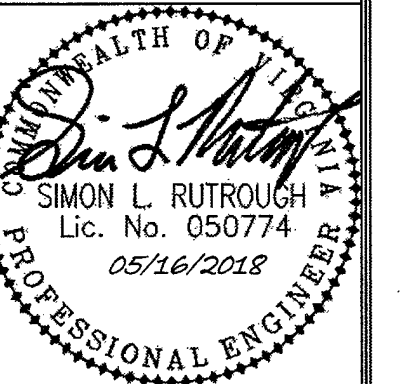

Member One Federal Credit Union
Site Development Plan
City of Roanoke, VA
2926 Franklin RD, SW

REVISIONS:
1st Submission City Comments
2nd Submission City Comments

DESIGNED BY: JMD
DRAWN BY: JMD
CHECKED BY: SLR

DATE:
March 14, 2018
SHEET TITLE:
STORMWATER PLAN

SCALE:
1" = 20'
SHEET NO.

C04

JOB NO. 17-0187-02

City of Roanoke
Planning, Building, & Development
COMPREHENSIVE DEVELOPMENT PLAN
APPROVED
by Adrian Gilbert 06/13/2018