


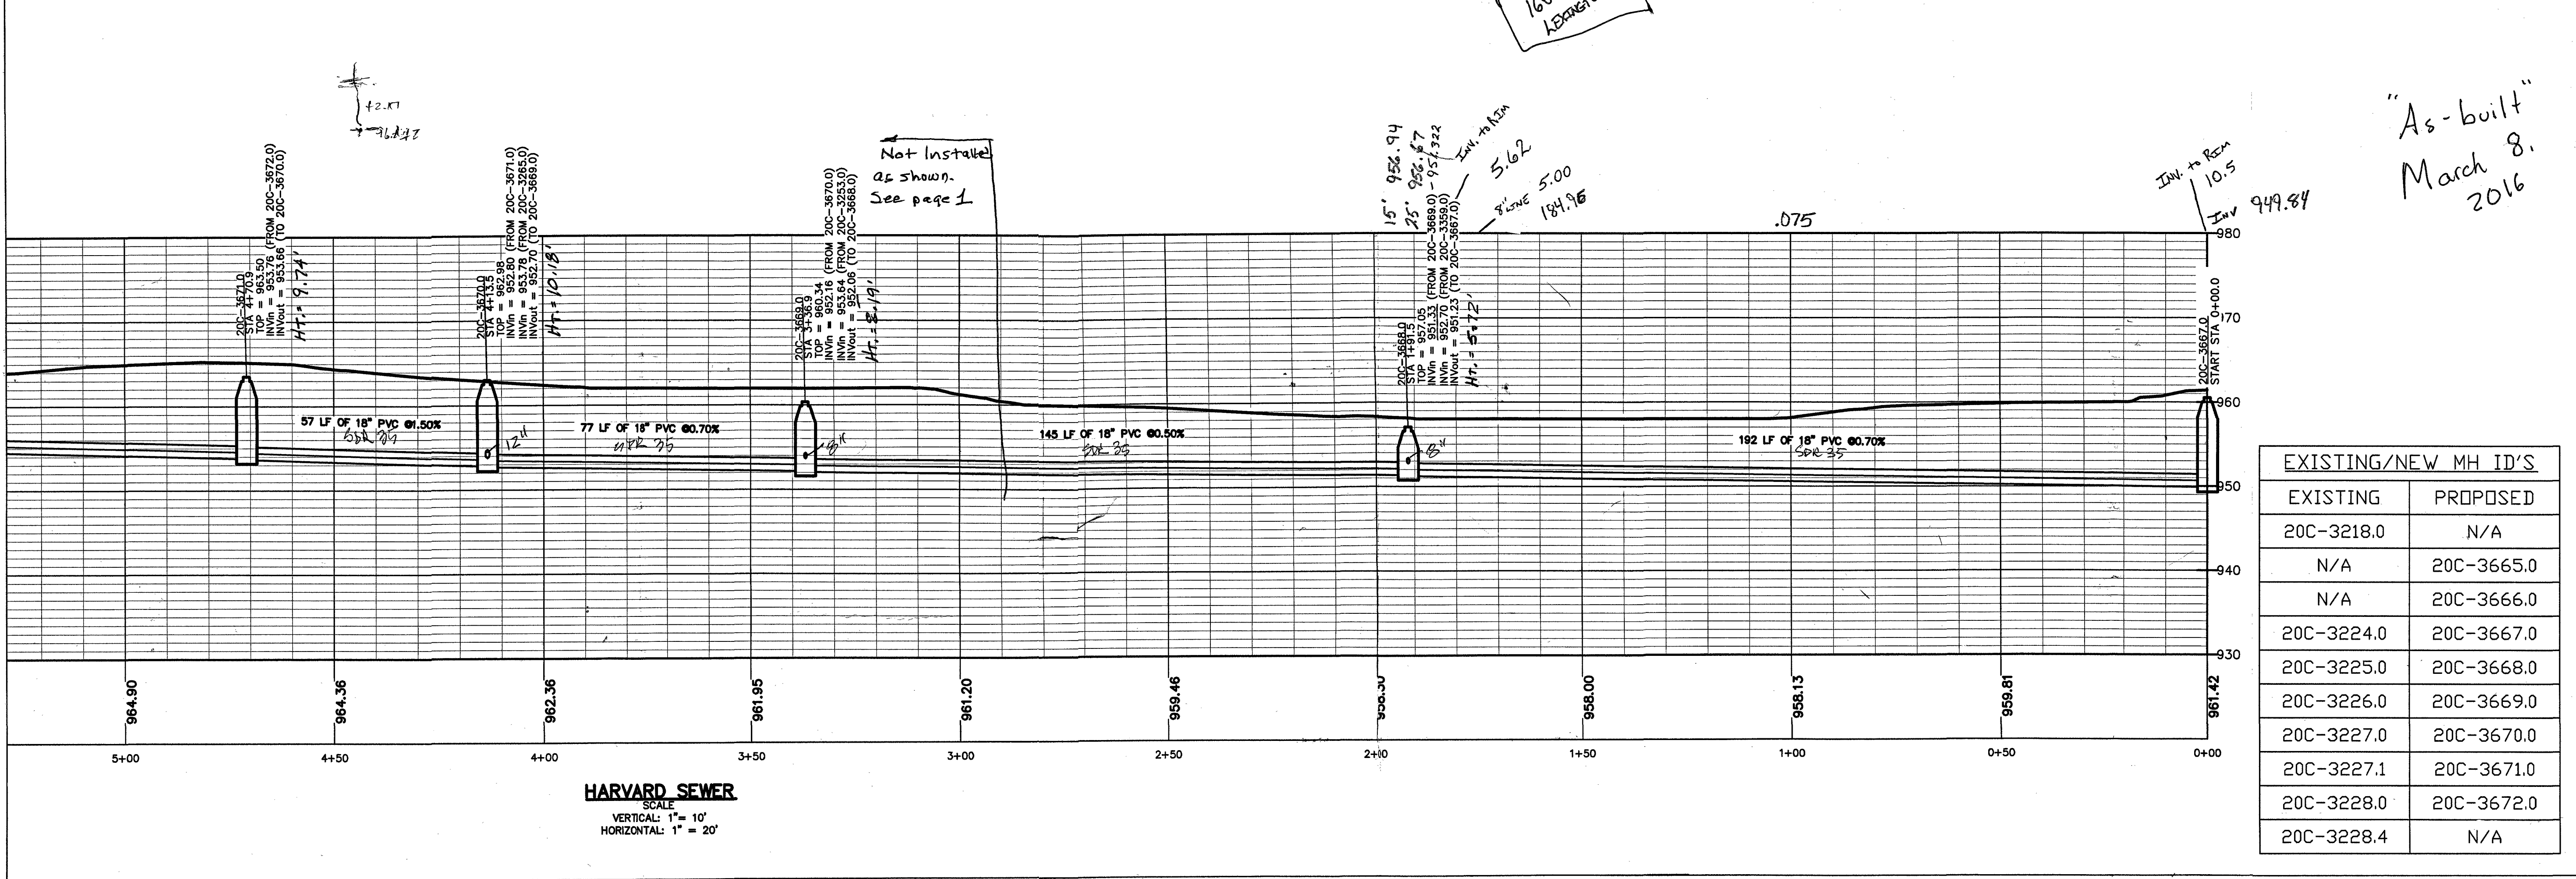

EXISTING/NEW MH ID'S	
EXISTING	PROPOSED
20C-3218.0	N/A
N/A	20C-3665.0
N/A	20C-3666.0
20C-3224.0	20C-3667.0
20C-3225.0	20C-3668.0
20C-3226.0	20C-3669.0
20C-3227.0	20C-3670.0
20C-3227.1	20C-3671.0
20C-3228.0	20C-3672.0
20C-3228.4	N/A

WESTERN VIRGINIA
WATER AUTHORITY

ENGINEERING SERVICES
601 S JEFFERSON ST, SUITE 300
ROANOKE, VA 24011
540-853-5641 or 540-853-5770

MEMORIAL SEWER

PLAN & PROFILE

By	
Date	
Description	
Rev	

Designed: AAS
Drawn: DRJ
Checked:
Approved:
Date: 2-20-15
Project:

2
Sheet 2 of 3