
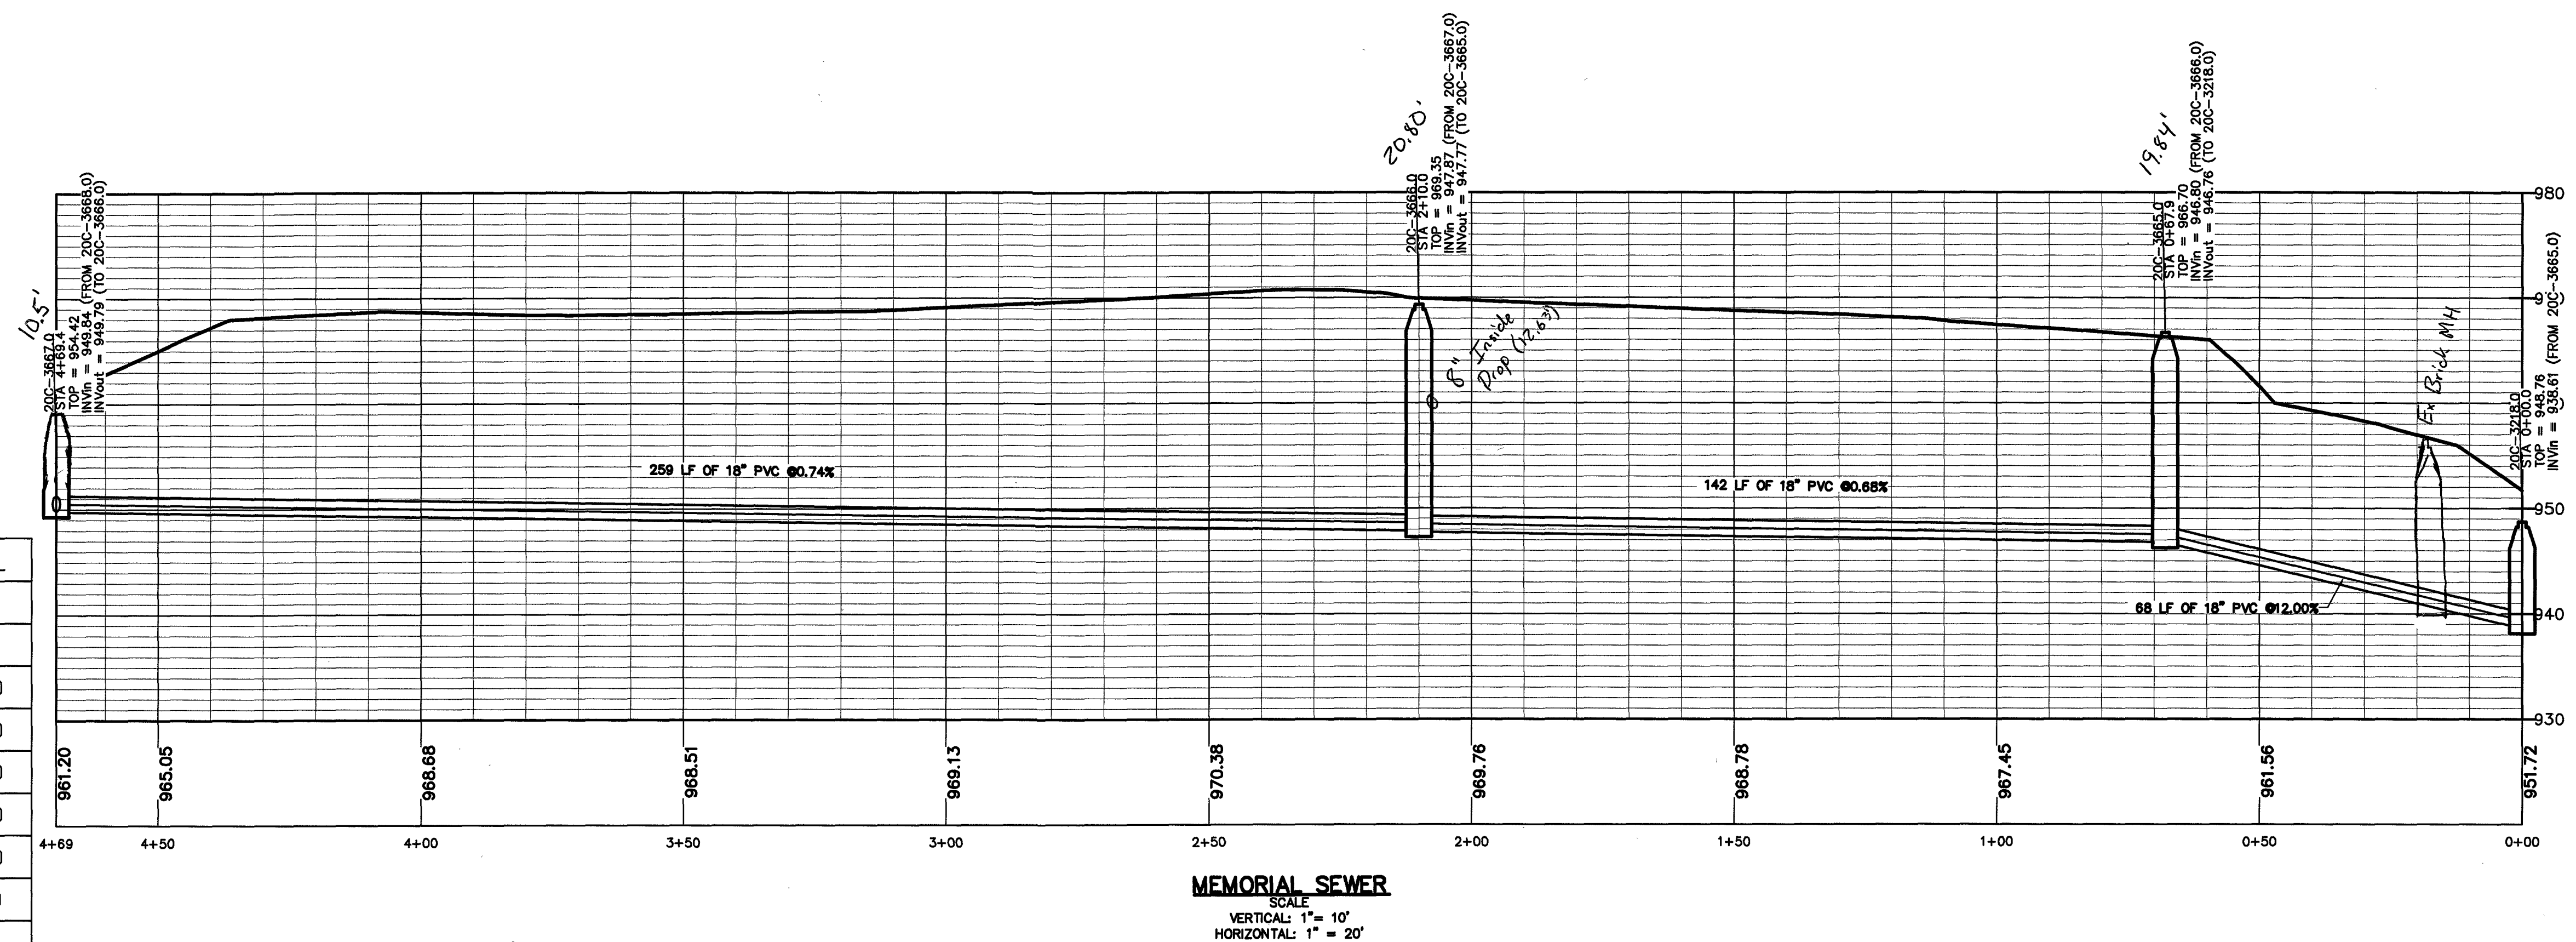


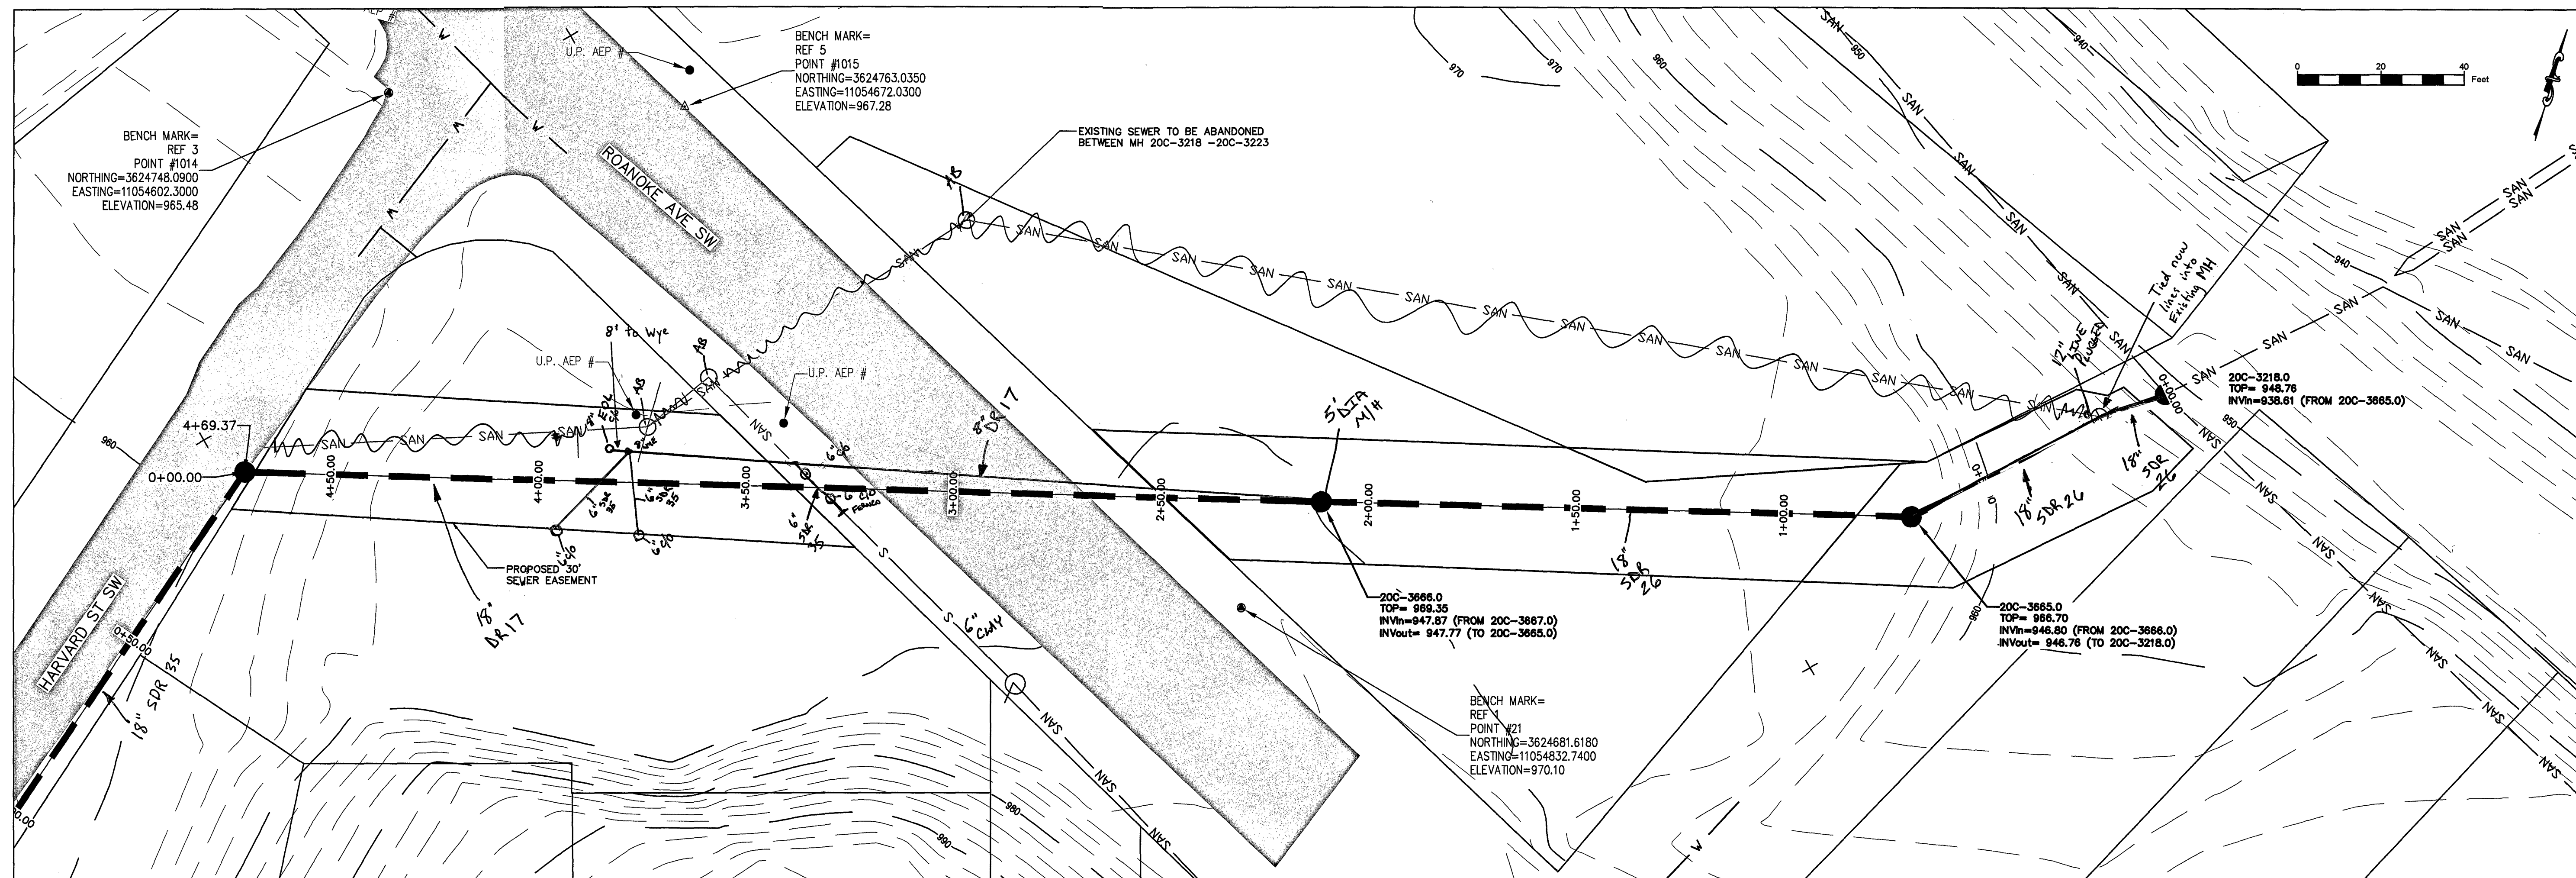

| <u>EXISTING/NEW MH ID'S</u> |                 |
|-----------------------------|-----------------|
| <u>EXISTING</u>             | <u>PROPOSED</u> |
| 20C-3218.0                  | N/A             |
| N/A                         | 20C-3665.0      |
| N/A                         | 20C-3666.0      |
| 20C-3224.0                  | 20C-3667.0      |
| 20C-3225.0                  | 20C-3668.0      |
| 20C-3226.0                  | 20C-3669.0      |
| 20C-3227.0                  | 20C-3670.0      |
| 20C-3227.1                  | 20C-3671.0      |
| 20C-3228.0                  | 20C-3672.0      |
| 20C-3228.4                  | N/A             |

[illegible]

|               |
|---------------|
| Designed: AAS |
| Drawn: DRJ    |
| Checked:      |
| Approved:     |
| Date: 2-20-15 |
| Project:      |