
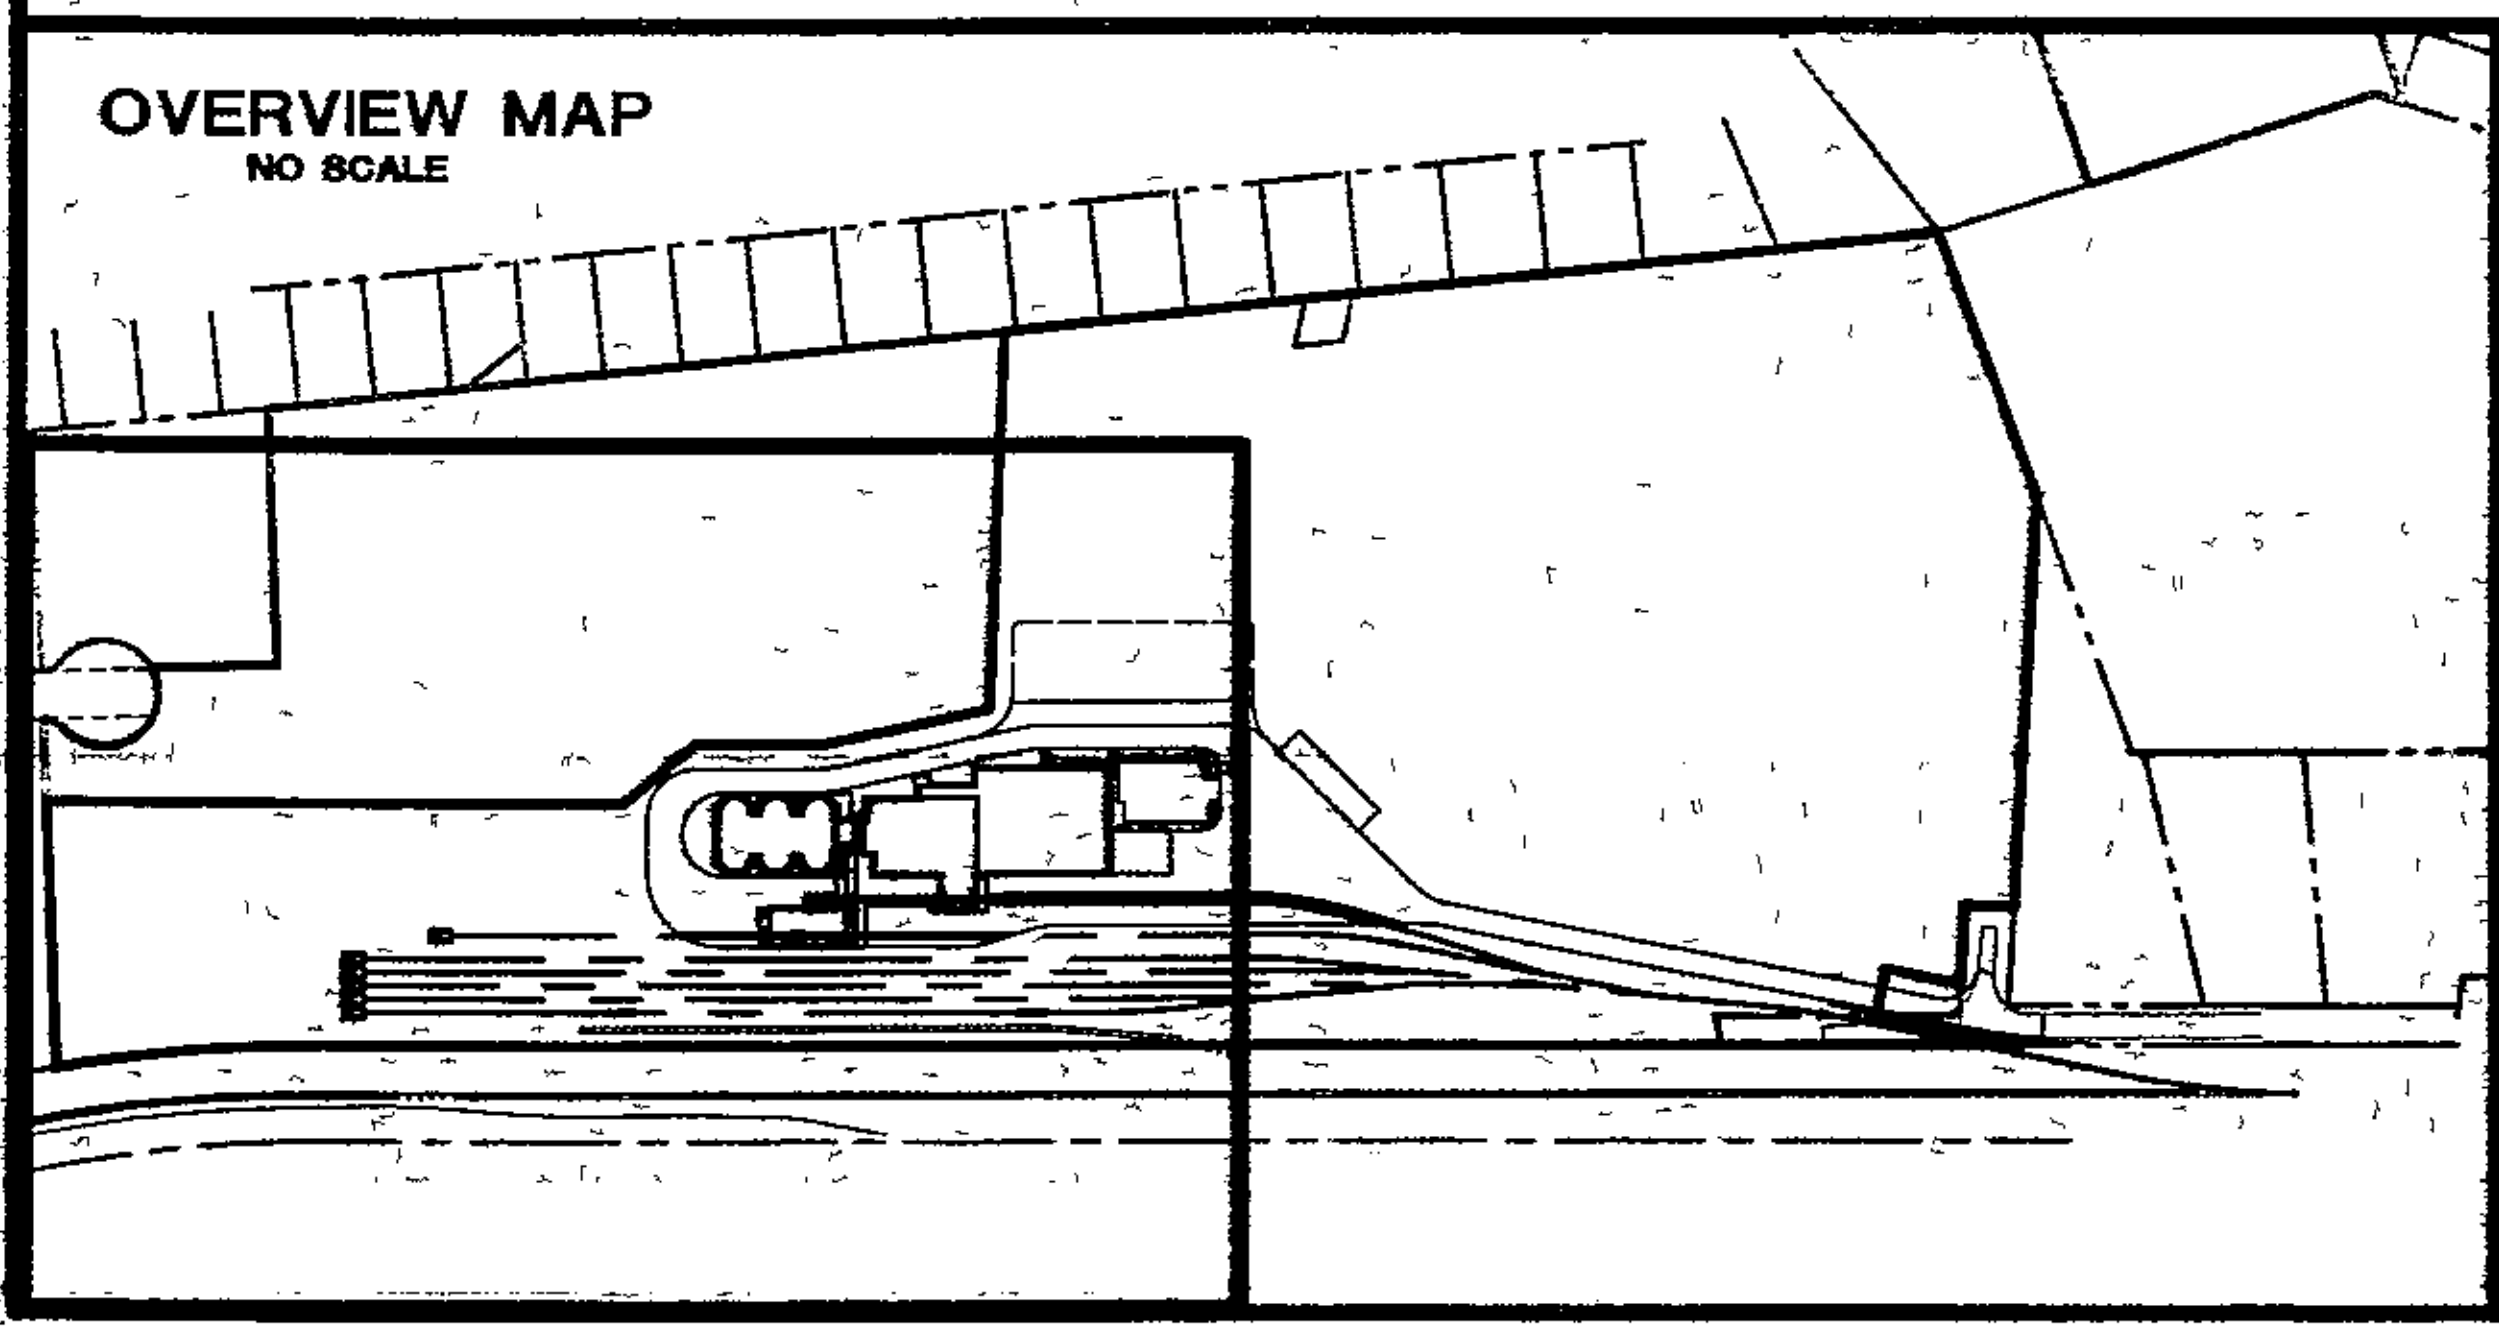


04217comp01.dwg-04.plt

04217comp01.dwg-04.plt

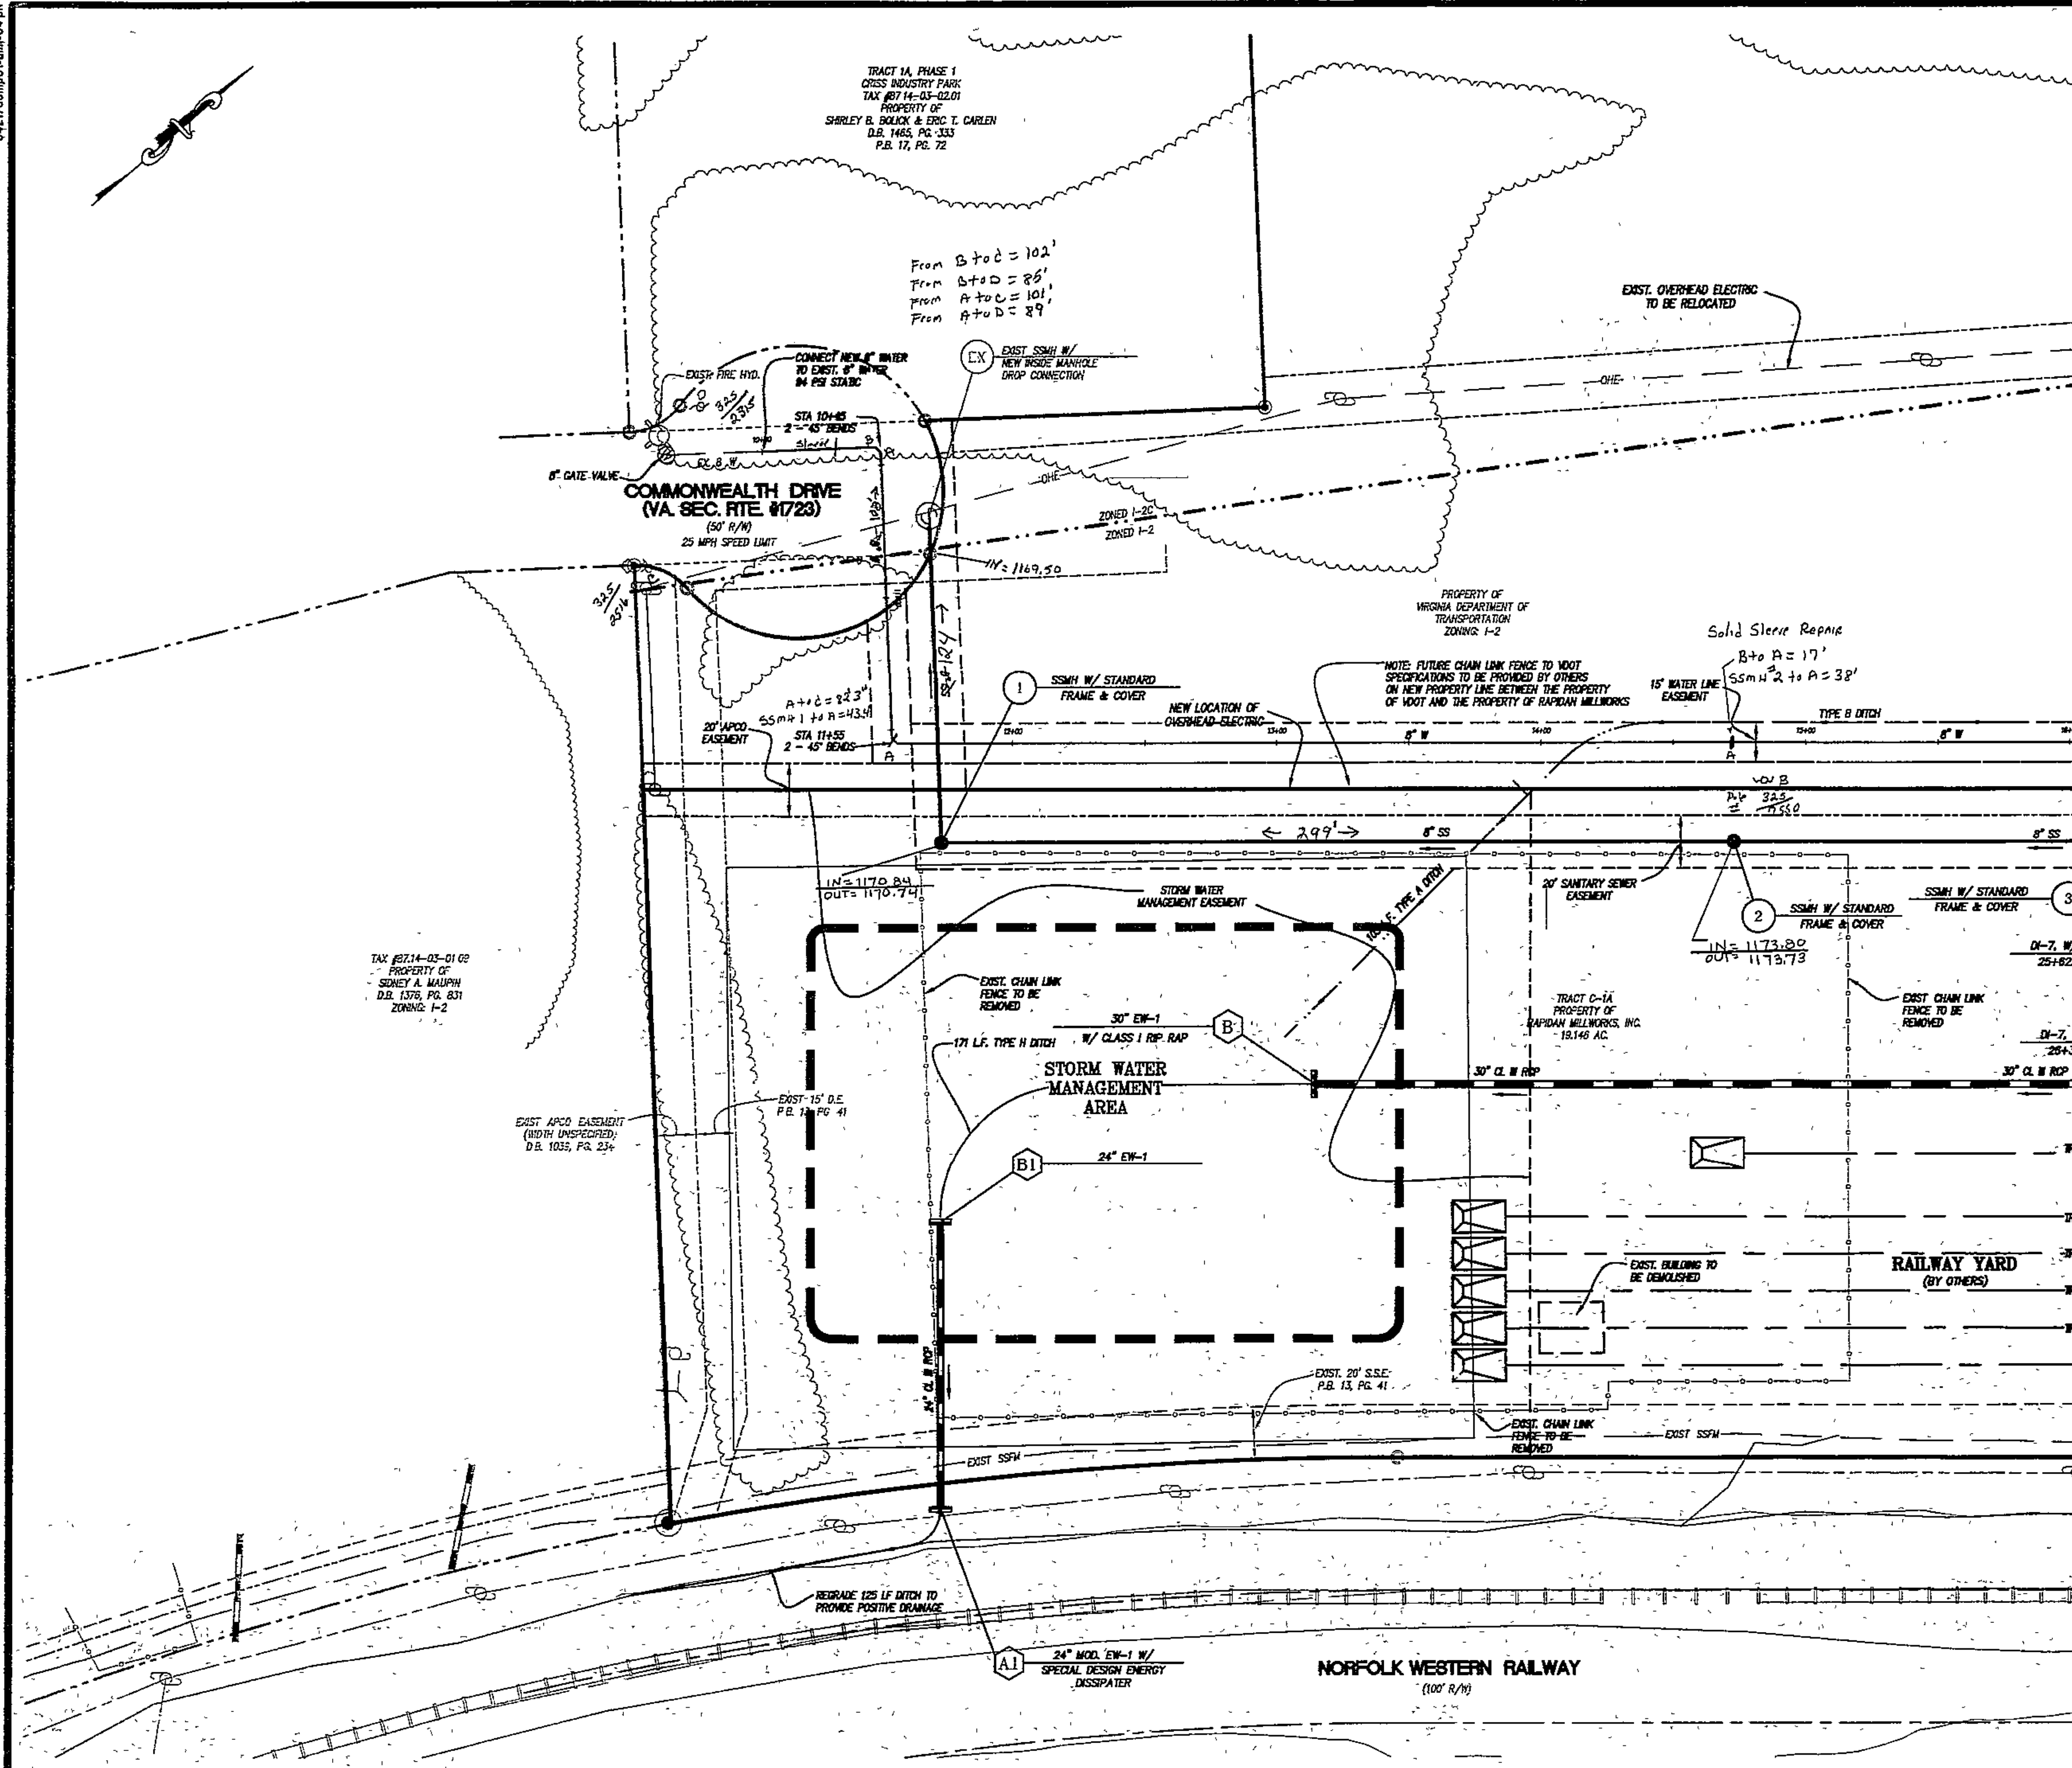

SANITARY SEWER LINE TABLE			
LINE	1	2	3
EX-1	12" DIA.	18" DIA.	24" DIA.
EX-2	12" DIA.	18" DIA.	24" DIA.
EX-3	12" DIA.	18" DIA.	24" DIA.

ITEM	EXISTING	PROPOSED
PAVEMENT	---	---
CURB	---	---
CURB AND GUTTER	---	---
MANHOLE	15" 5'	15" 5'
STORM DRAIN	15" 5'	15" 5'
SANITARY SEWER	15" 5'	15" 5'
DOMESTIC WATER LINE	15" 5'	15" 5'
CONCRETE	---	---
GRAVEL	---	---
UTILITY POLE	---	---
PIPE BOLLARD	---	---
ELECTRIC LINE - OVERHEAD	---	---
TELEPHONE - OVERHEAD	---	---
CONTOUR	1020	1020

LUMSDEN ASSOCIATES, P.C.
ENGINEERS-SURVEYORS-PLANNERS
ROANOKE, VIRGINIA

4664 BRAMBLETON AVENUE
P.O. BOX 20659
ROANOKE, VIRGINIA 24019

PHONE (540) 771-4411
FAX (540) 771-9445
E-MAIL: MAIL@LUMSDENPC.COM

17-00-00
RECEIVED
JUN 1 2006
PROFESSIONAL SEAL

DIMENSIONAL LAYOUT & UTILITIES

MENNEL MILLING CO. FLOUR MILL
PREPARED FOR
MENNEL MILLING COMPANY
CAVE SPRING MAGISTERIAL DISTRICT
ROANOKE COUNTY, VIRGINIA

AS - BUILT 05/23/2007

DATE: JUNE 1, 2006
SCALE: 1"=30'
COMMISSION NO: 04-217ABE
SHEET 4 OF 16