
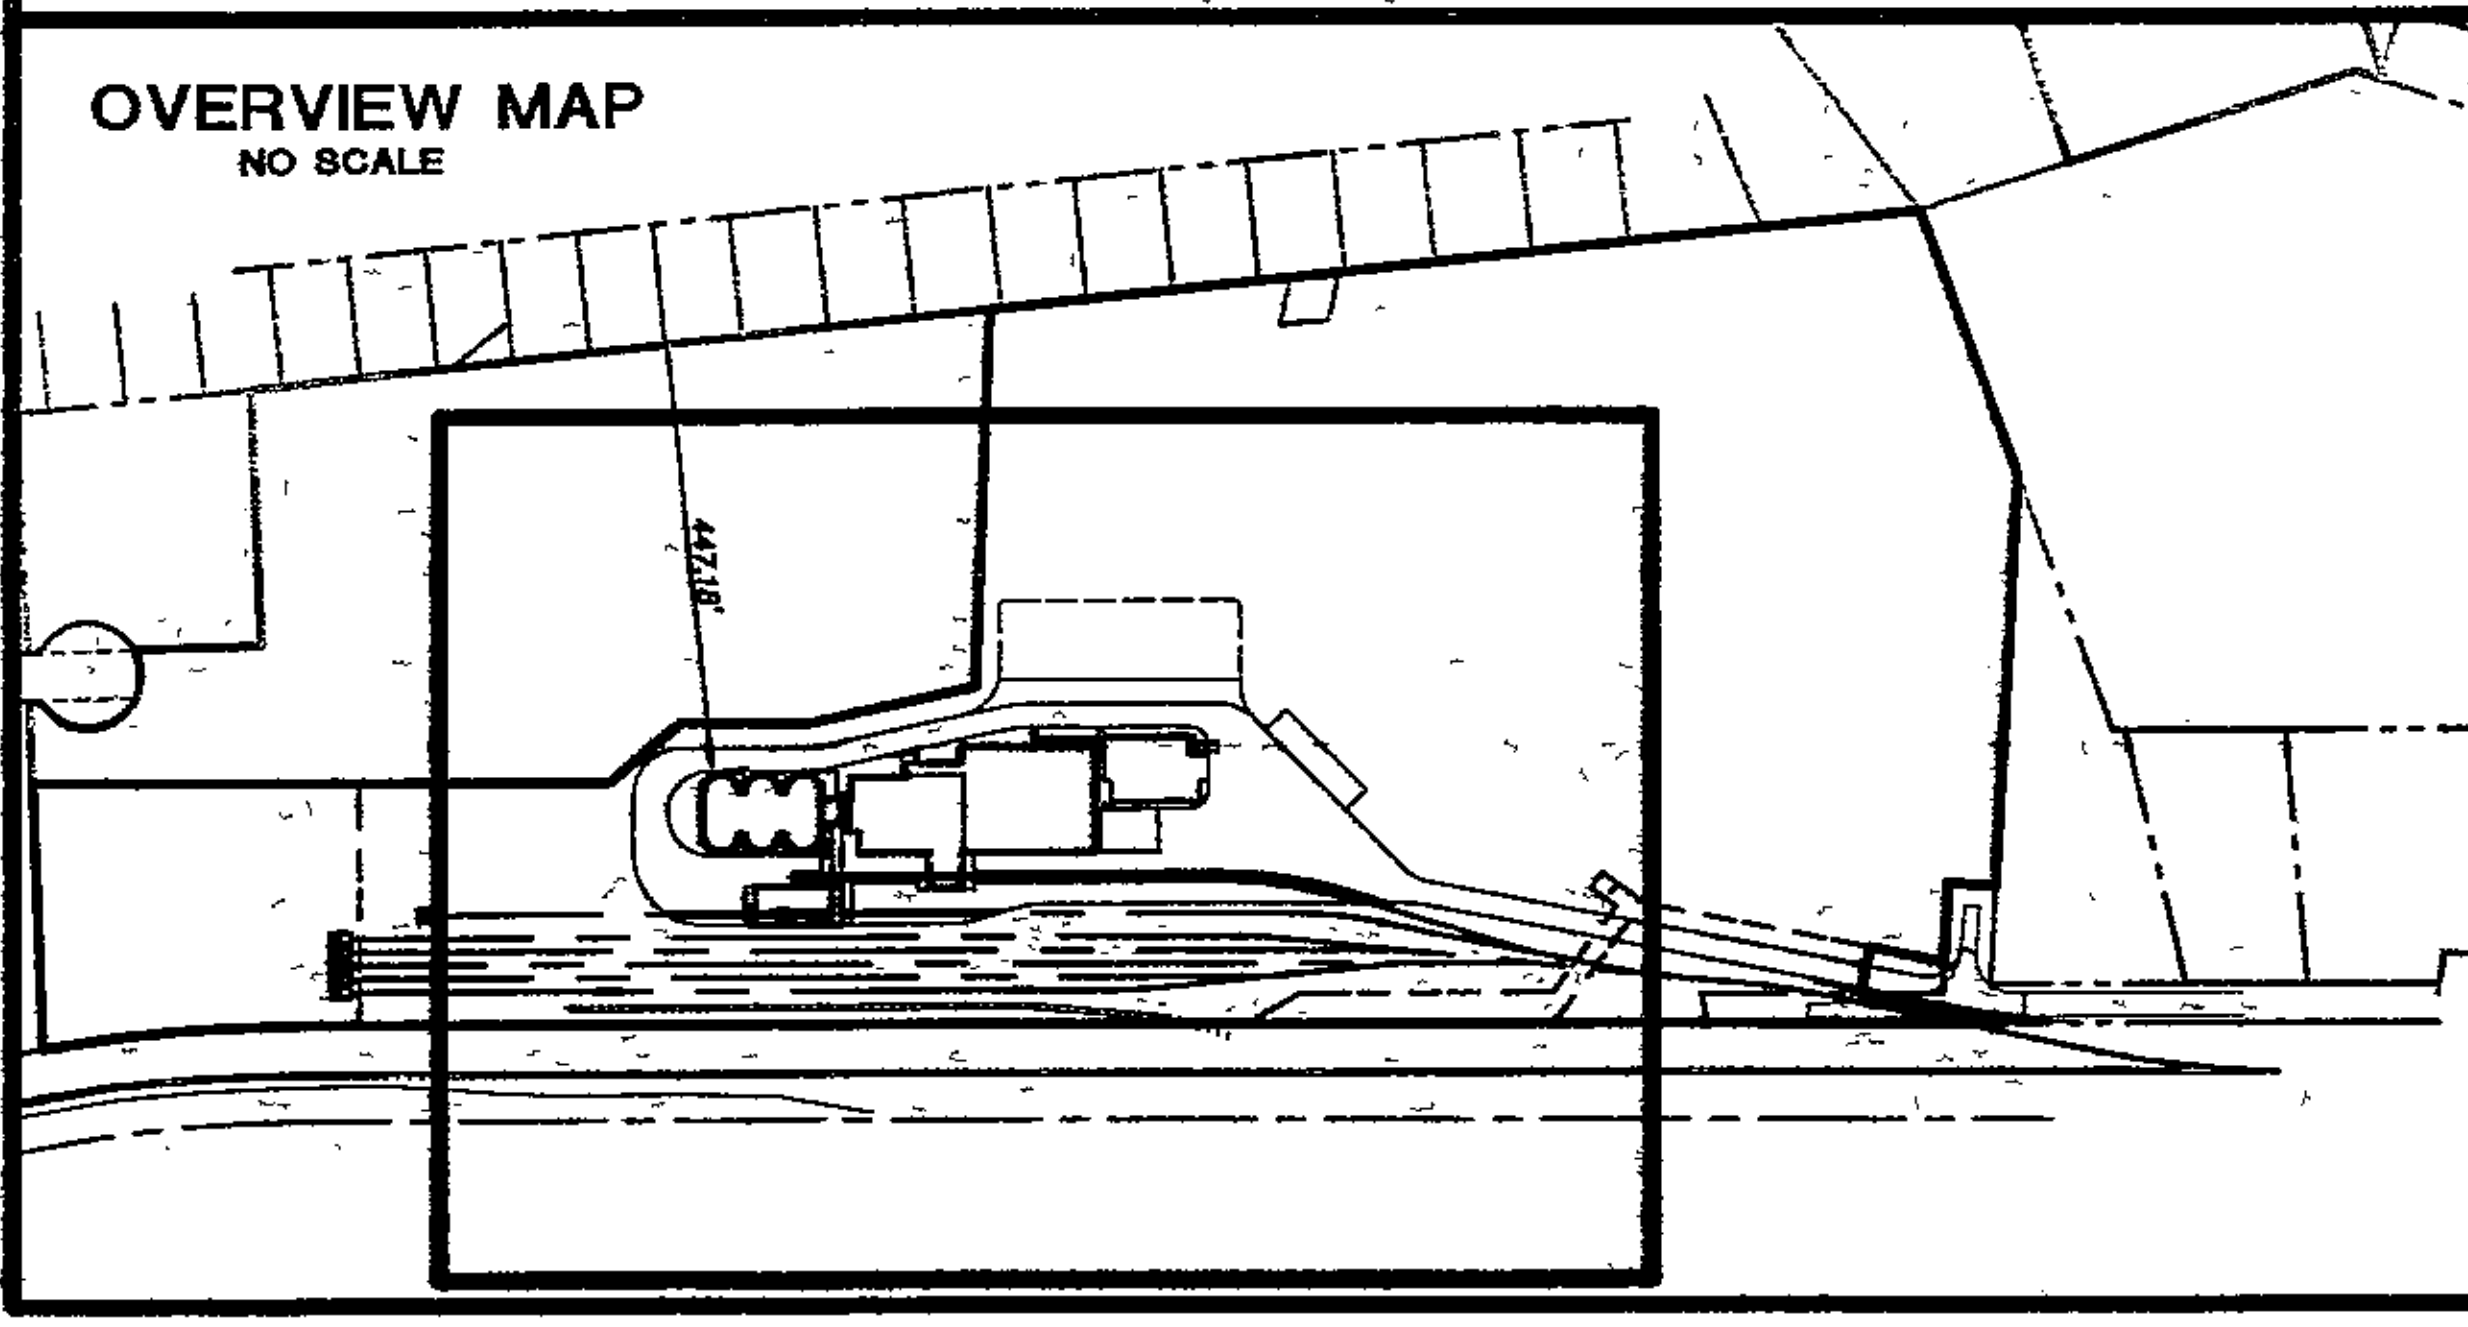


04217comp01.dwg 05/21/07

04217comp01.dwg 05/21/07

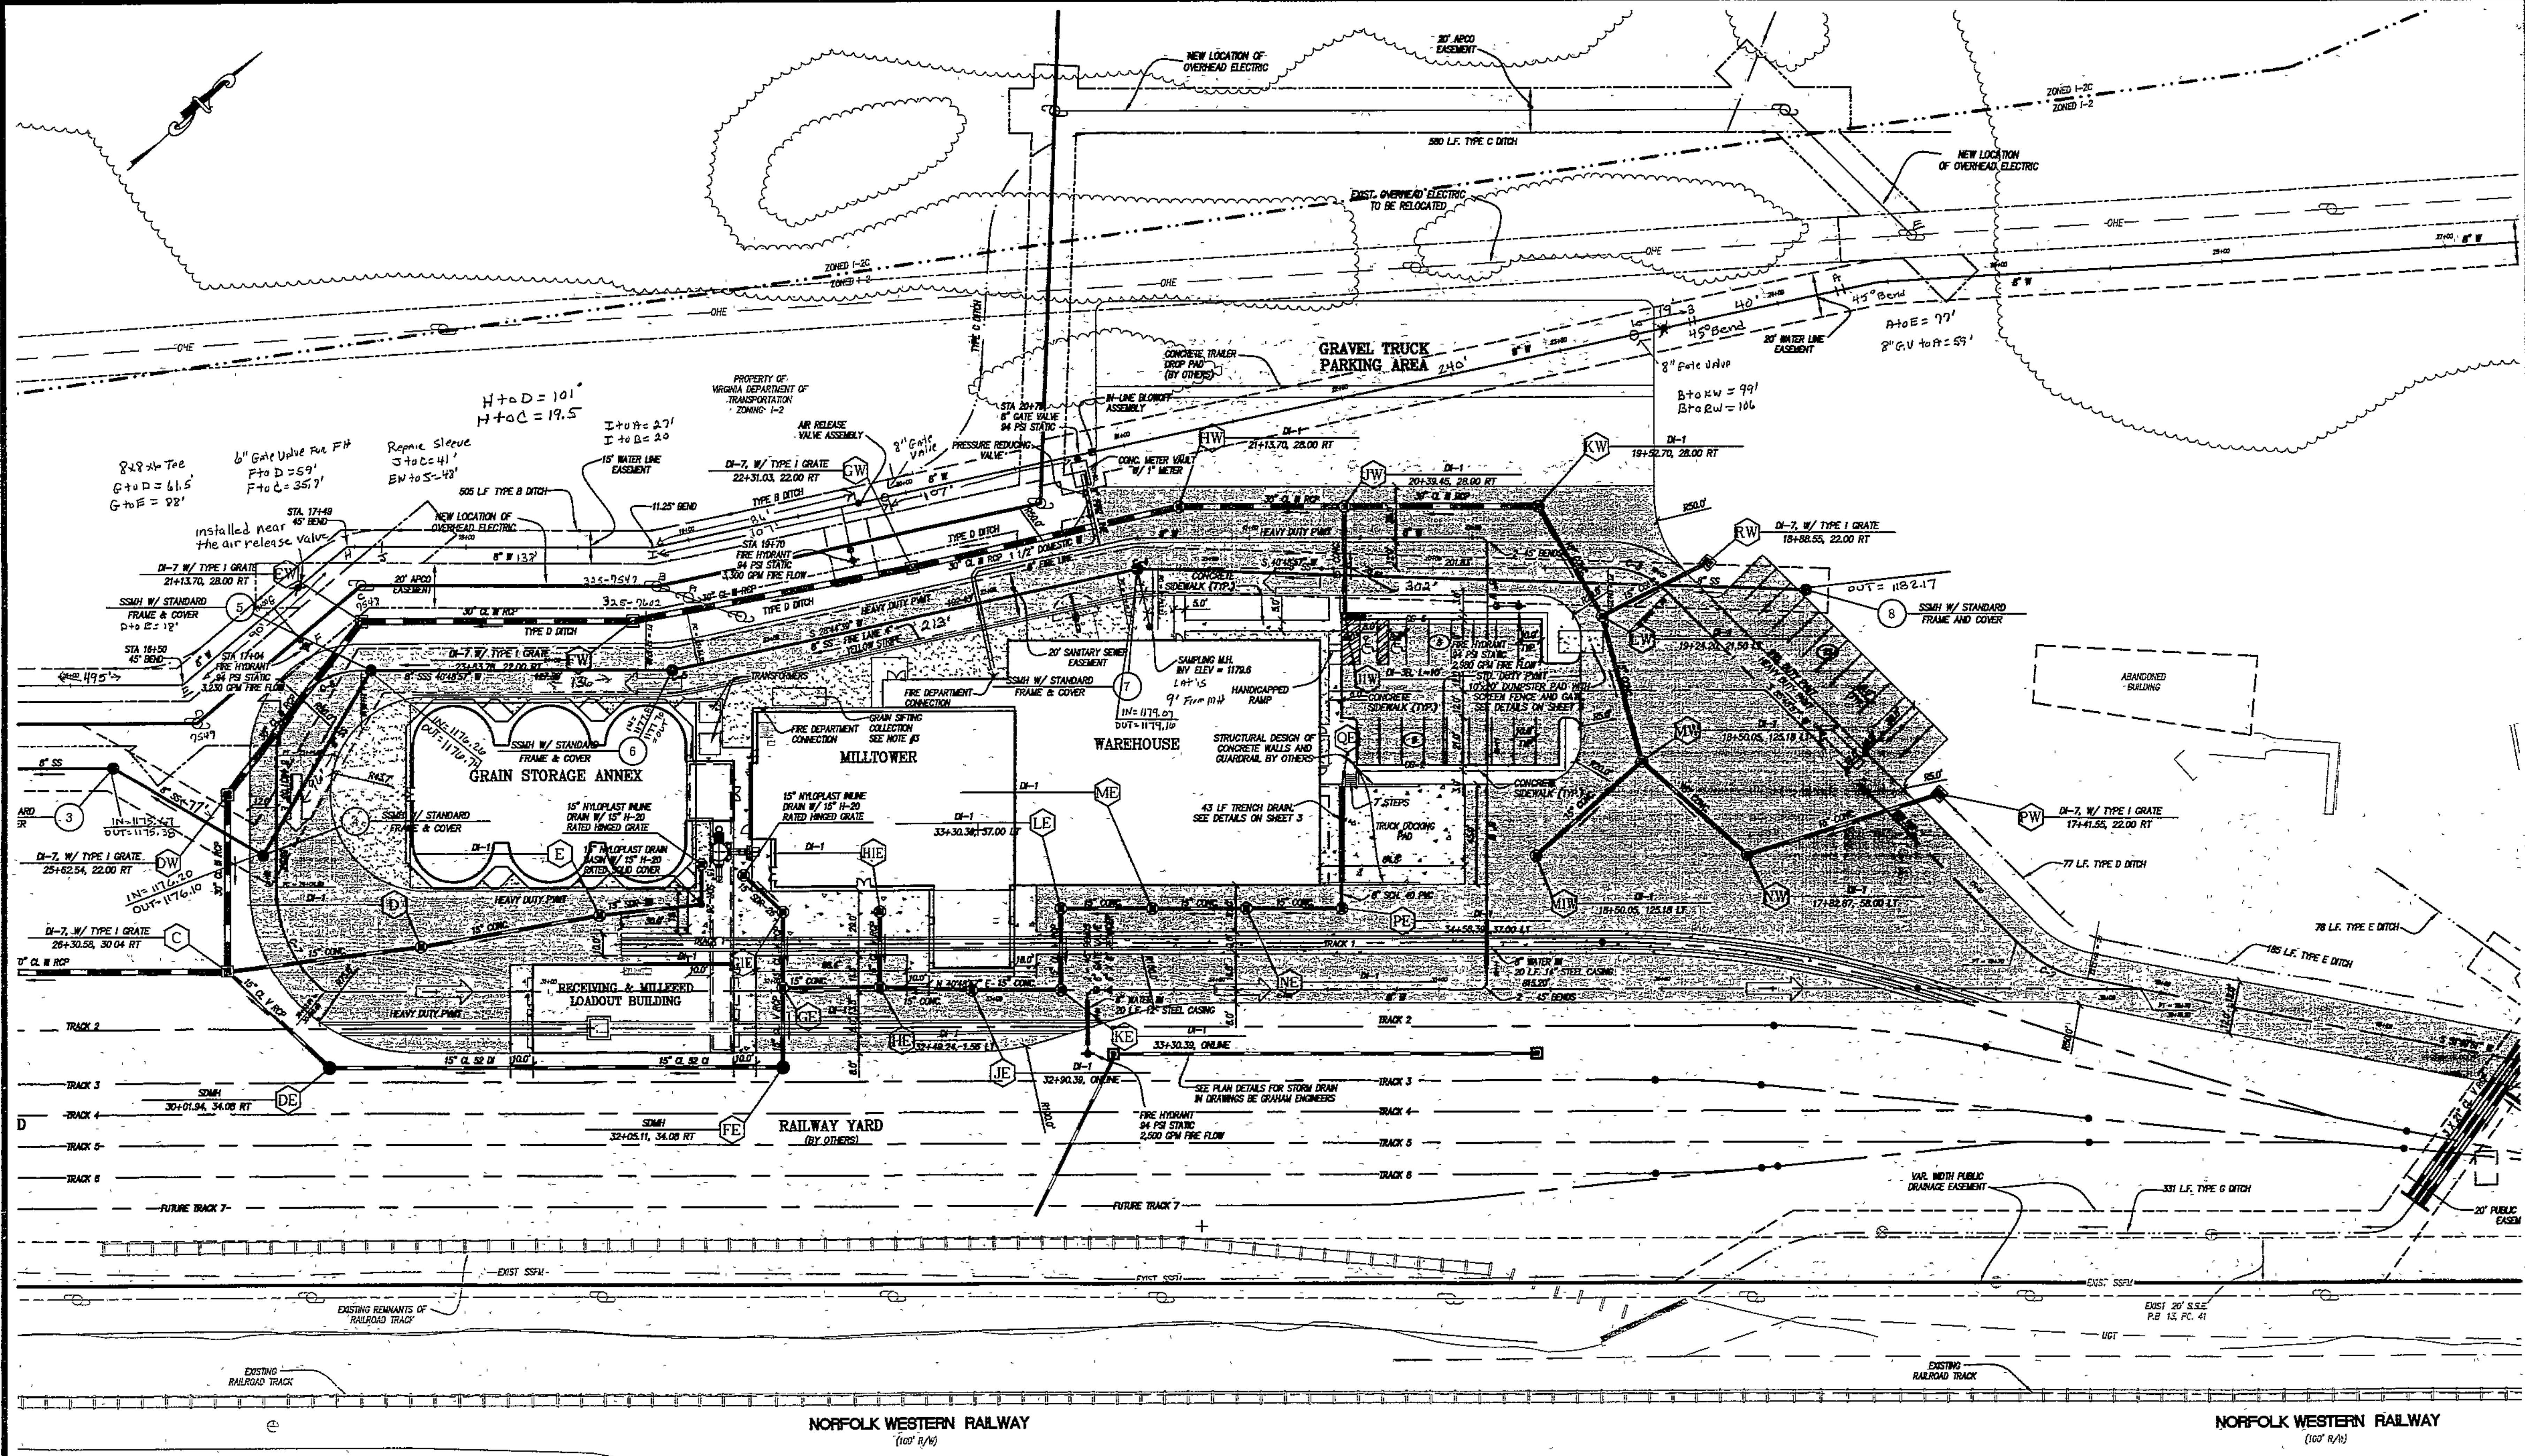

NOTES:
1. PROVIDE 4" YELLOW STRIPE PAVEMENT MARKING ALONG PAVEMENT EDGE, WEST SIDE OF WAREHOUSE, MILLTOWER, AND GRAIN SILOS AS SHOWN TO INDICATE FIRE LANE.
2. PROVIDE FIVE (5) "NO PARKING - FIRE LANE" SIGNS, ONE EVERY 100' ALONG YELLOW STRIPE LINE PAVEMENT EDGE, 1" TO 3" OFF PAVEMENT.
3. ROANOKE COUNTY ZONING ADMINISTRATOR HAS DEEMED THAT SCREENING IS NOT REQUIRED FOR THE COLLECTION BIN FOR REFUSE FROM GRAIN SIFTING.

SANITARY SEWER LINE TABLE		
LINE	LENGTH	REMARKS
1-2	148.01	NAC/MS/ST/TE
2-3	78.33	NAC/MS/ST/TE
3-4	98.00	NAC/MS/ST/TE
4-5	136.87	NAC/MS/ST/TE
5-6	213.50	NAC/MS/ST/TE
6-7	300.00	NAC/MS/ST/TE

C-2 A= 4370.00' B= 82.00 C= 82.00 L= 38.75 Bearing: S 85°W 24' E C.O.D. 38.24	C-3 A= 4570.00' B= 38.00 C= 38.74 L= 28.05 Bearing: S 83°W 57' W C.O.D. 28.08	C-4 A= 1270.18' B= 83.00 C= 83.00 L= 18.24 Bearing: S 34°W 48' W C.O.D. 18.51
C-5 A= 1270.18' B= 112.00 C= 11.84 L= 23.80 Bearing: S 41°W 48' E C.O.D. 23.85	C-6 A= 4070.00' B= 38.00 C= 38.00 L= 23.80 Bearing: S 41°W 48' E C.O.D. 23.74	C-7 A= 4070.00' B= 83.00 C= 38.67 L= 53.01 Bearing: S 23°W 08' E C.O.D. 53.19

LEGEND		EXISTING	PROPOSED
ITEM			
PAVEMENT			
CLUB			
CURB AND GUTTER			
MANHOLE			
STORM DRAIN			
SANITARY SEWER			
DOMESTIC WATER LINE			
CONCRETE			
GRAVEL			
UTILITY POLE			
PIPE BOLLARD			
ELECTRIC LINE - OVERHEAD			
TELEPHONE - OVERHEAD			
CONTOUR			

LUMSDEN ASSOCIATES, P.C.
ENGINEERS-SURVEYORS-PLANNERS
ROANOKE, VIRGINIA

4664 BRAWLEY AVENUE
PO BOX 2669
ROANOKE, VIRGINIA 24018
PHONE 800 774-4411
FAX 800 772-2445
EMAIL: LUMSDEN@LUMSDEN.COM

MENNEL MILLING CO. FLOUR MILL
PREPARED FOR
MENNEL MILLING COMPANY
CAVE SPRING MAGISTERIAL DISTRICT
ROANOKE COUNTY, VIRGINIA

DIMENSIONAL LAYOUT & UTILITIES

AS - BUILT 05/23/2007

DATE: JUNE 1, 2006
SCALE: 1"=30'
COMMISSION NO: 04-2171BE
SHEET 5 OF 16