



04217comp01-pro-11.plt

w:\drawings\200A\04217\eng\04217comp01.dwg

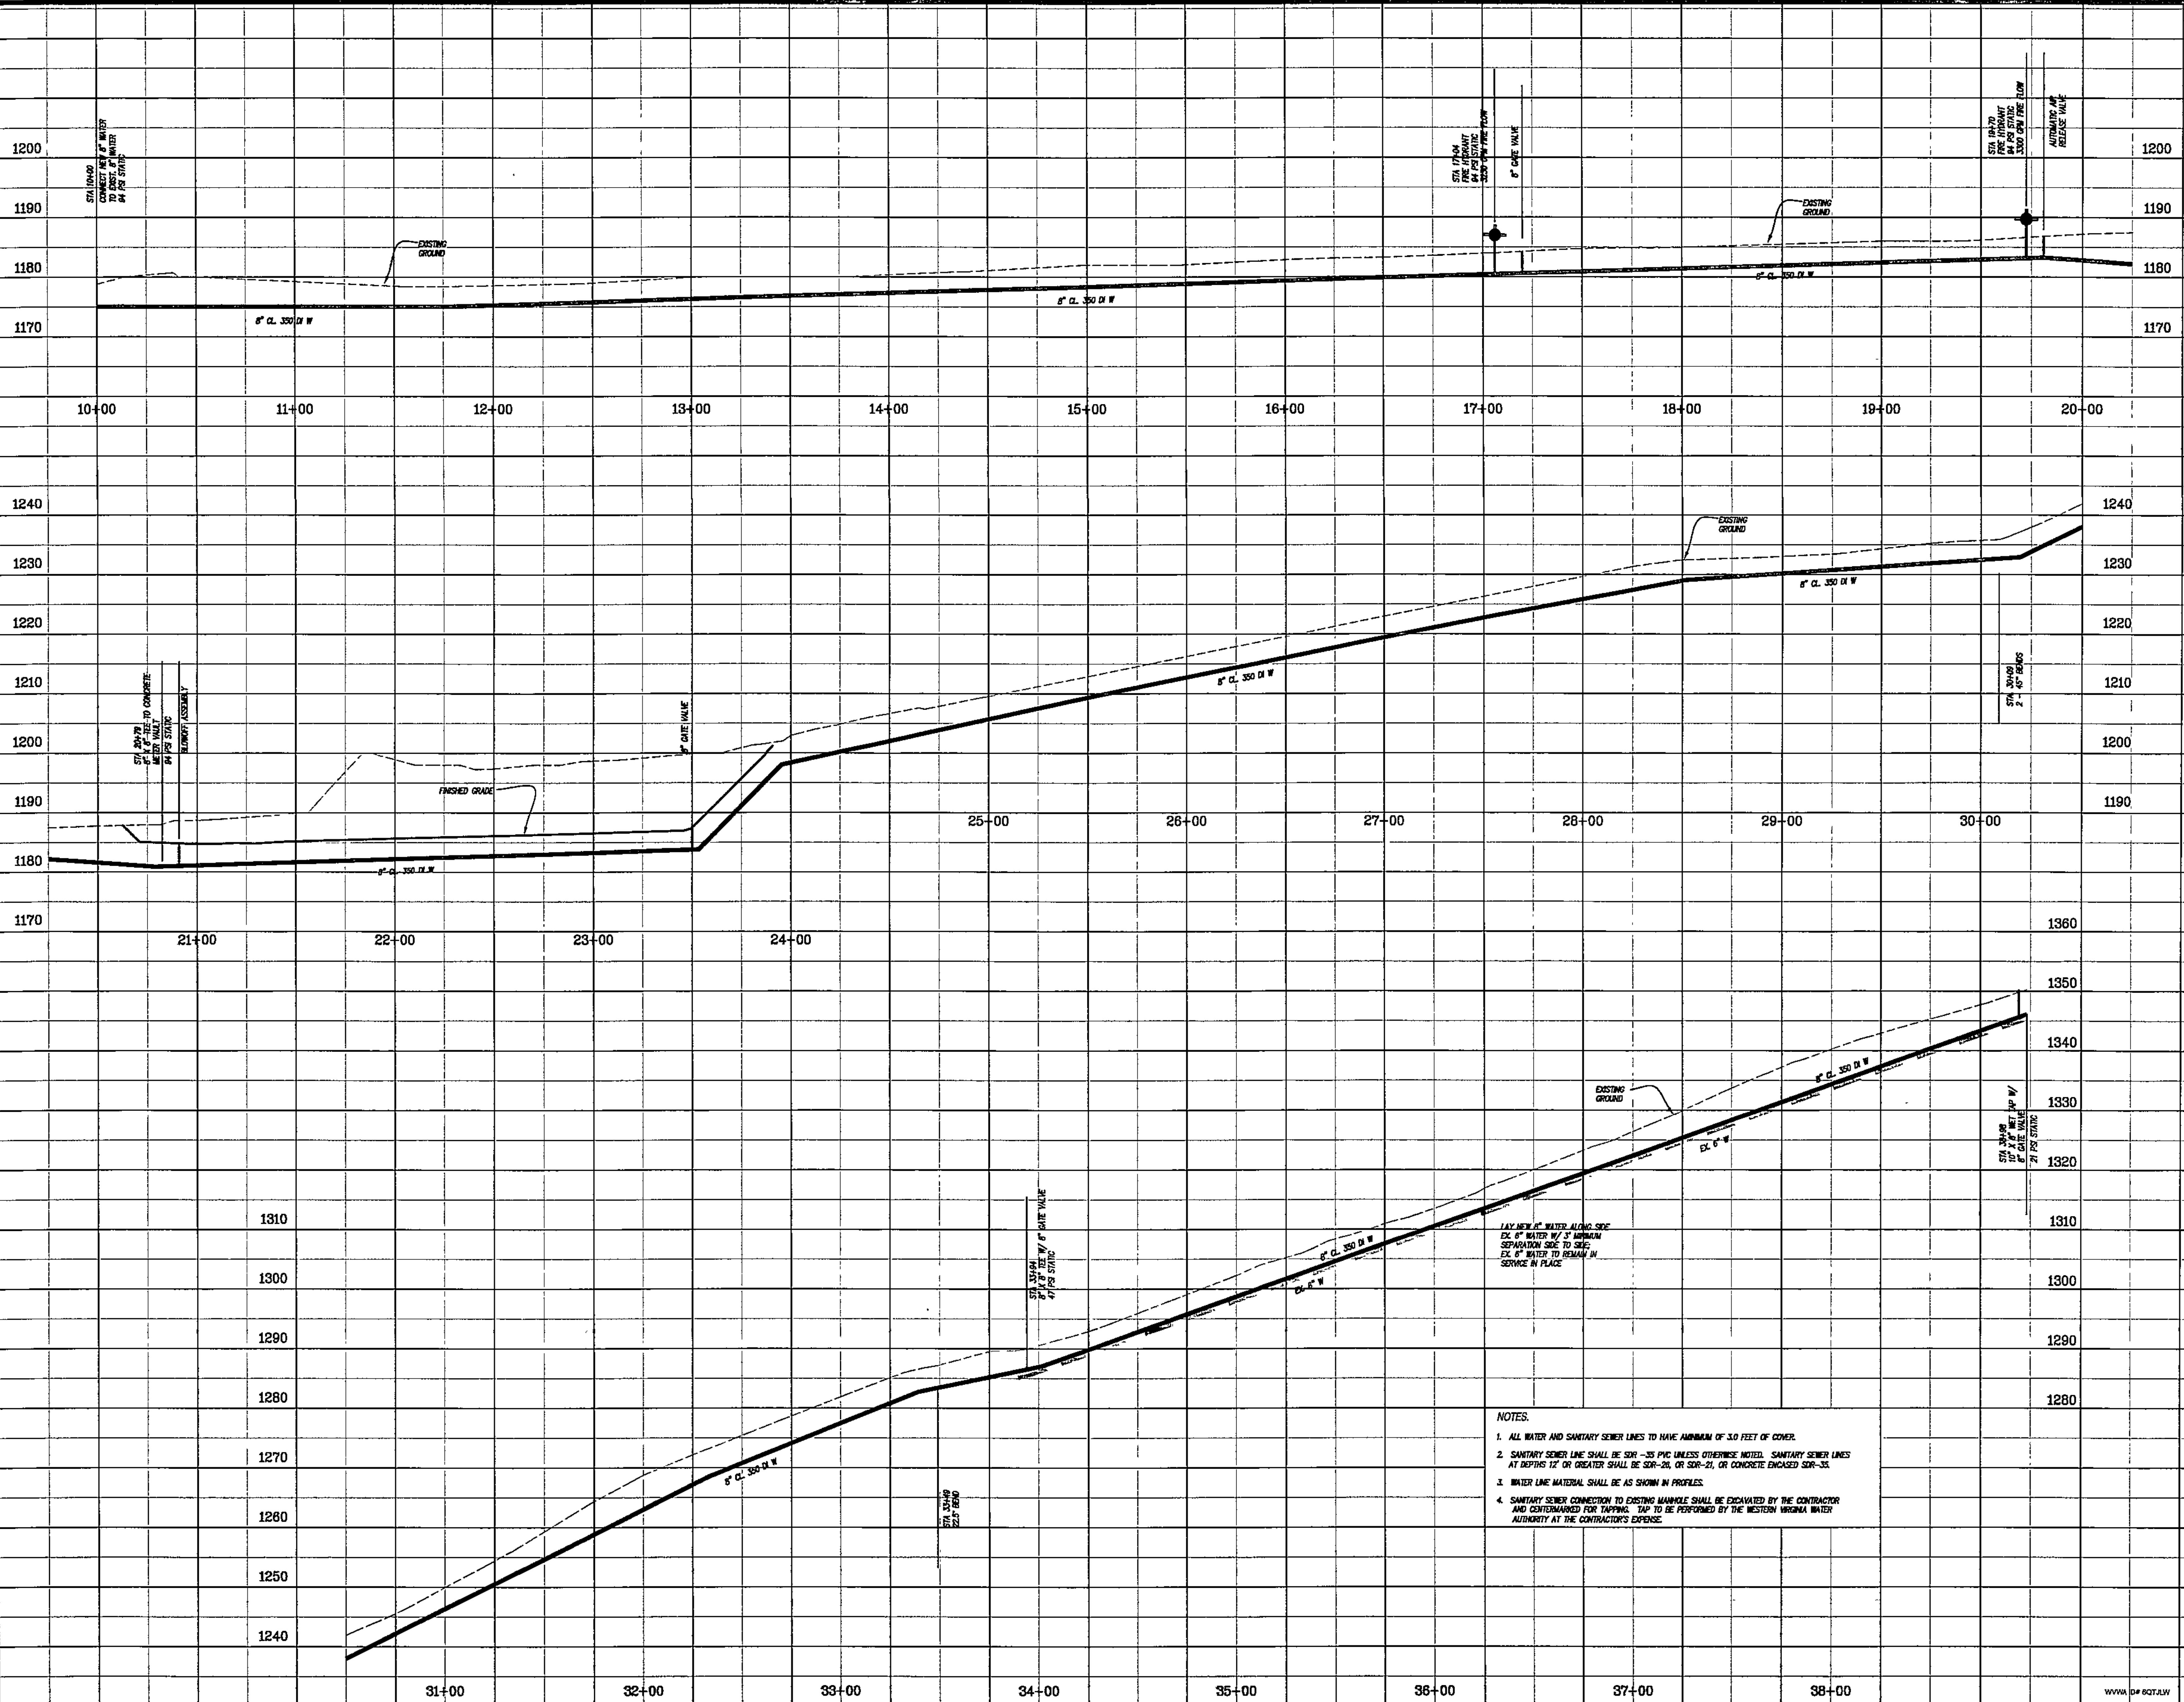

LUMSDEN ASSOCIATES, P.C.
ENGINEERS-SURVEYORS-PLANNERS
ROANOKE, VIRGINIA

4654 BRIMBLETON AVENUE
P.O. BOX 20669
ROANOKE, VIRGINIA 24018

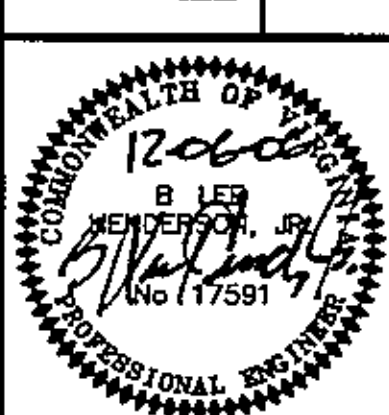

**WATER LINE
PROFILES**

MENNEL MILLING CO. FLOUR MILL
PREPARED FOR
MENNEL MILLING COMPANY
CAVE SPRING MAGISTERIAL DISTRICT
ROANOKE COUNTY, VIRGINIA

REVISIONS		DATE	DESCRIPTION
NO	1	10/11/08	UPDATE TO STATIONING FOR REALIGNMENT OF WATER
2			
3			
4			
5			

DATE: JUNE 1, 2006
SCALE: 1"=30'(H); 1"=10'(V)
COMMISSION NO: 04-2171BE
SHEET 11 OF 16