


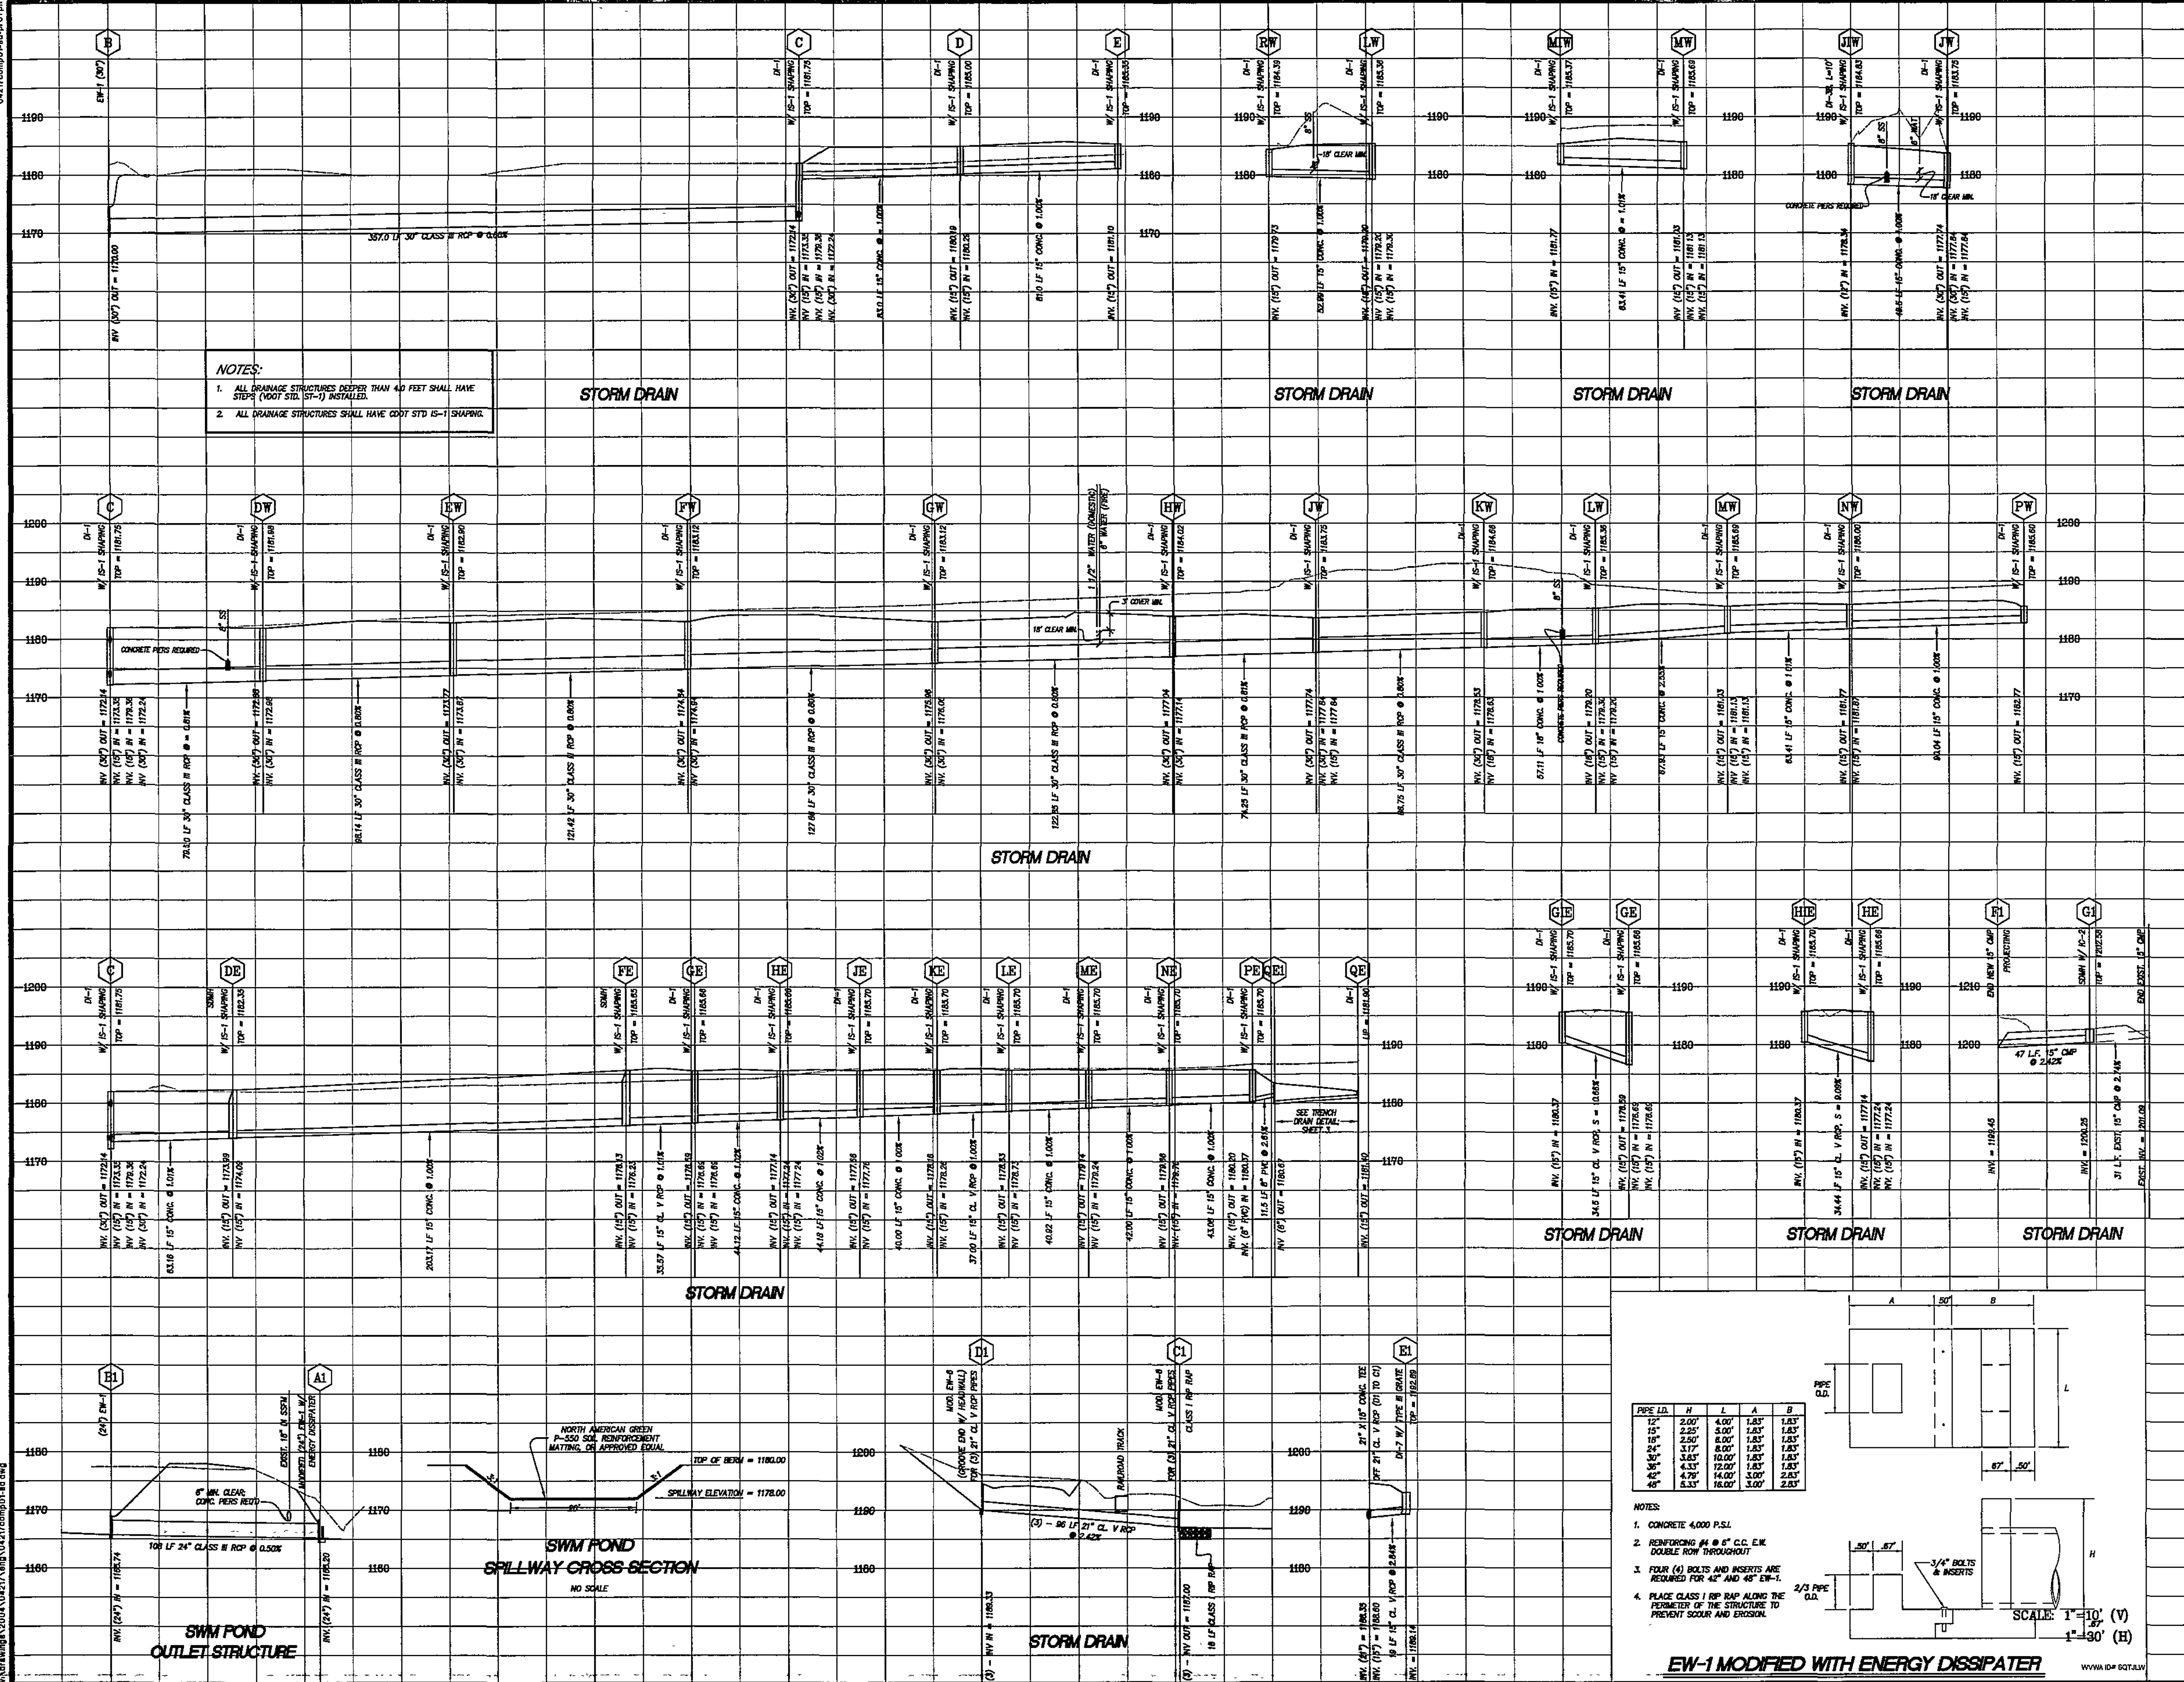

REVISIONS	
NO.	DATE
1	11/14/05
REVISED STORM DRAIN DT TO DT AND RATED STORM DRAIN FROM E TO 14" X 16" TEE	
2	12/06/05
3	
4	
5	
DATE: JUNE 1, 2006 SCALE: 1" = 30' COMMISSION NO: 2004-2171BE	
SHEET 12 OF 46	