
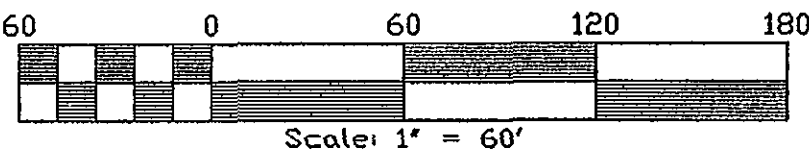



6: Engactive 2006_014baseplan.dwg Tue Dec 05 15:54:16 2006 N. Wm. Graham, Jr., INC.

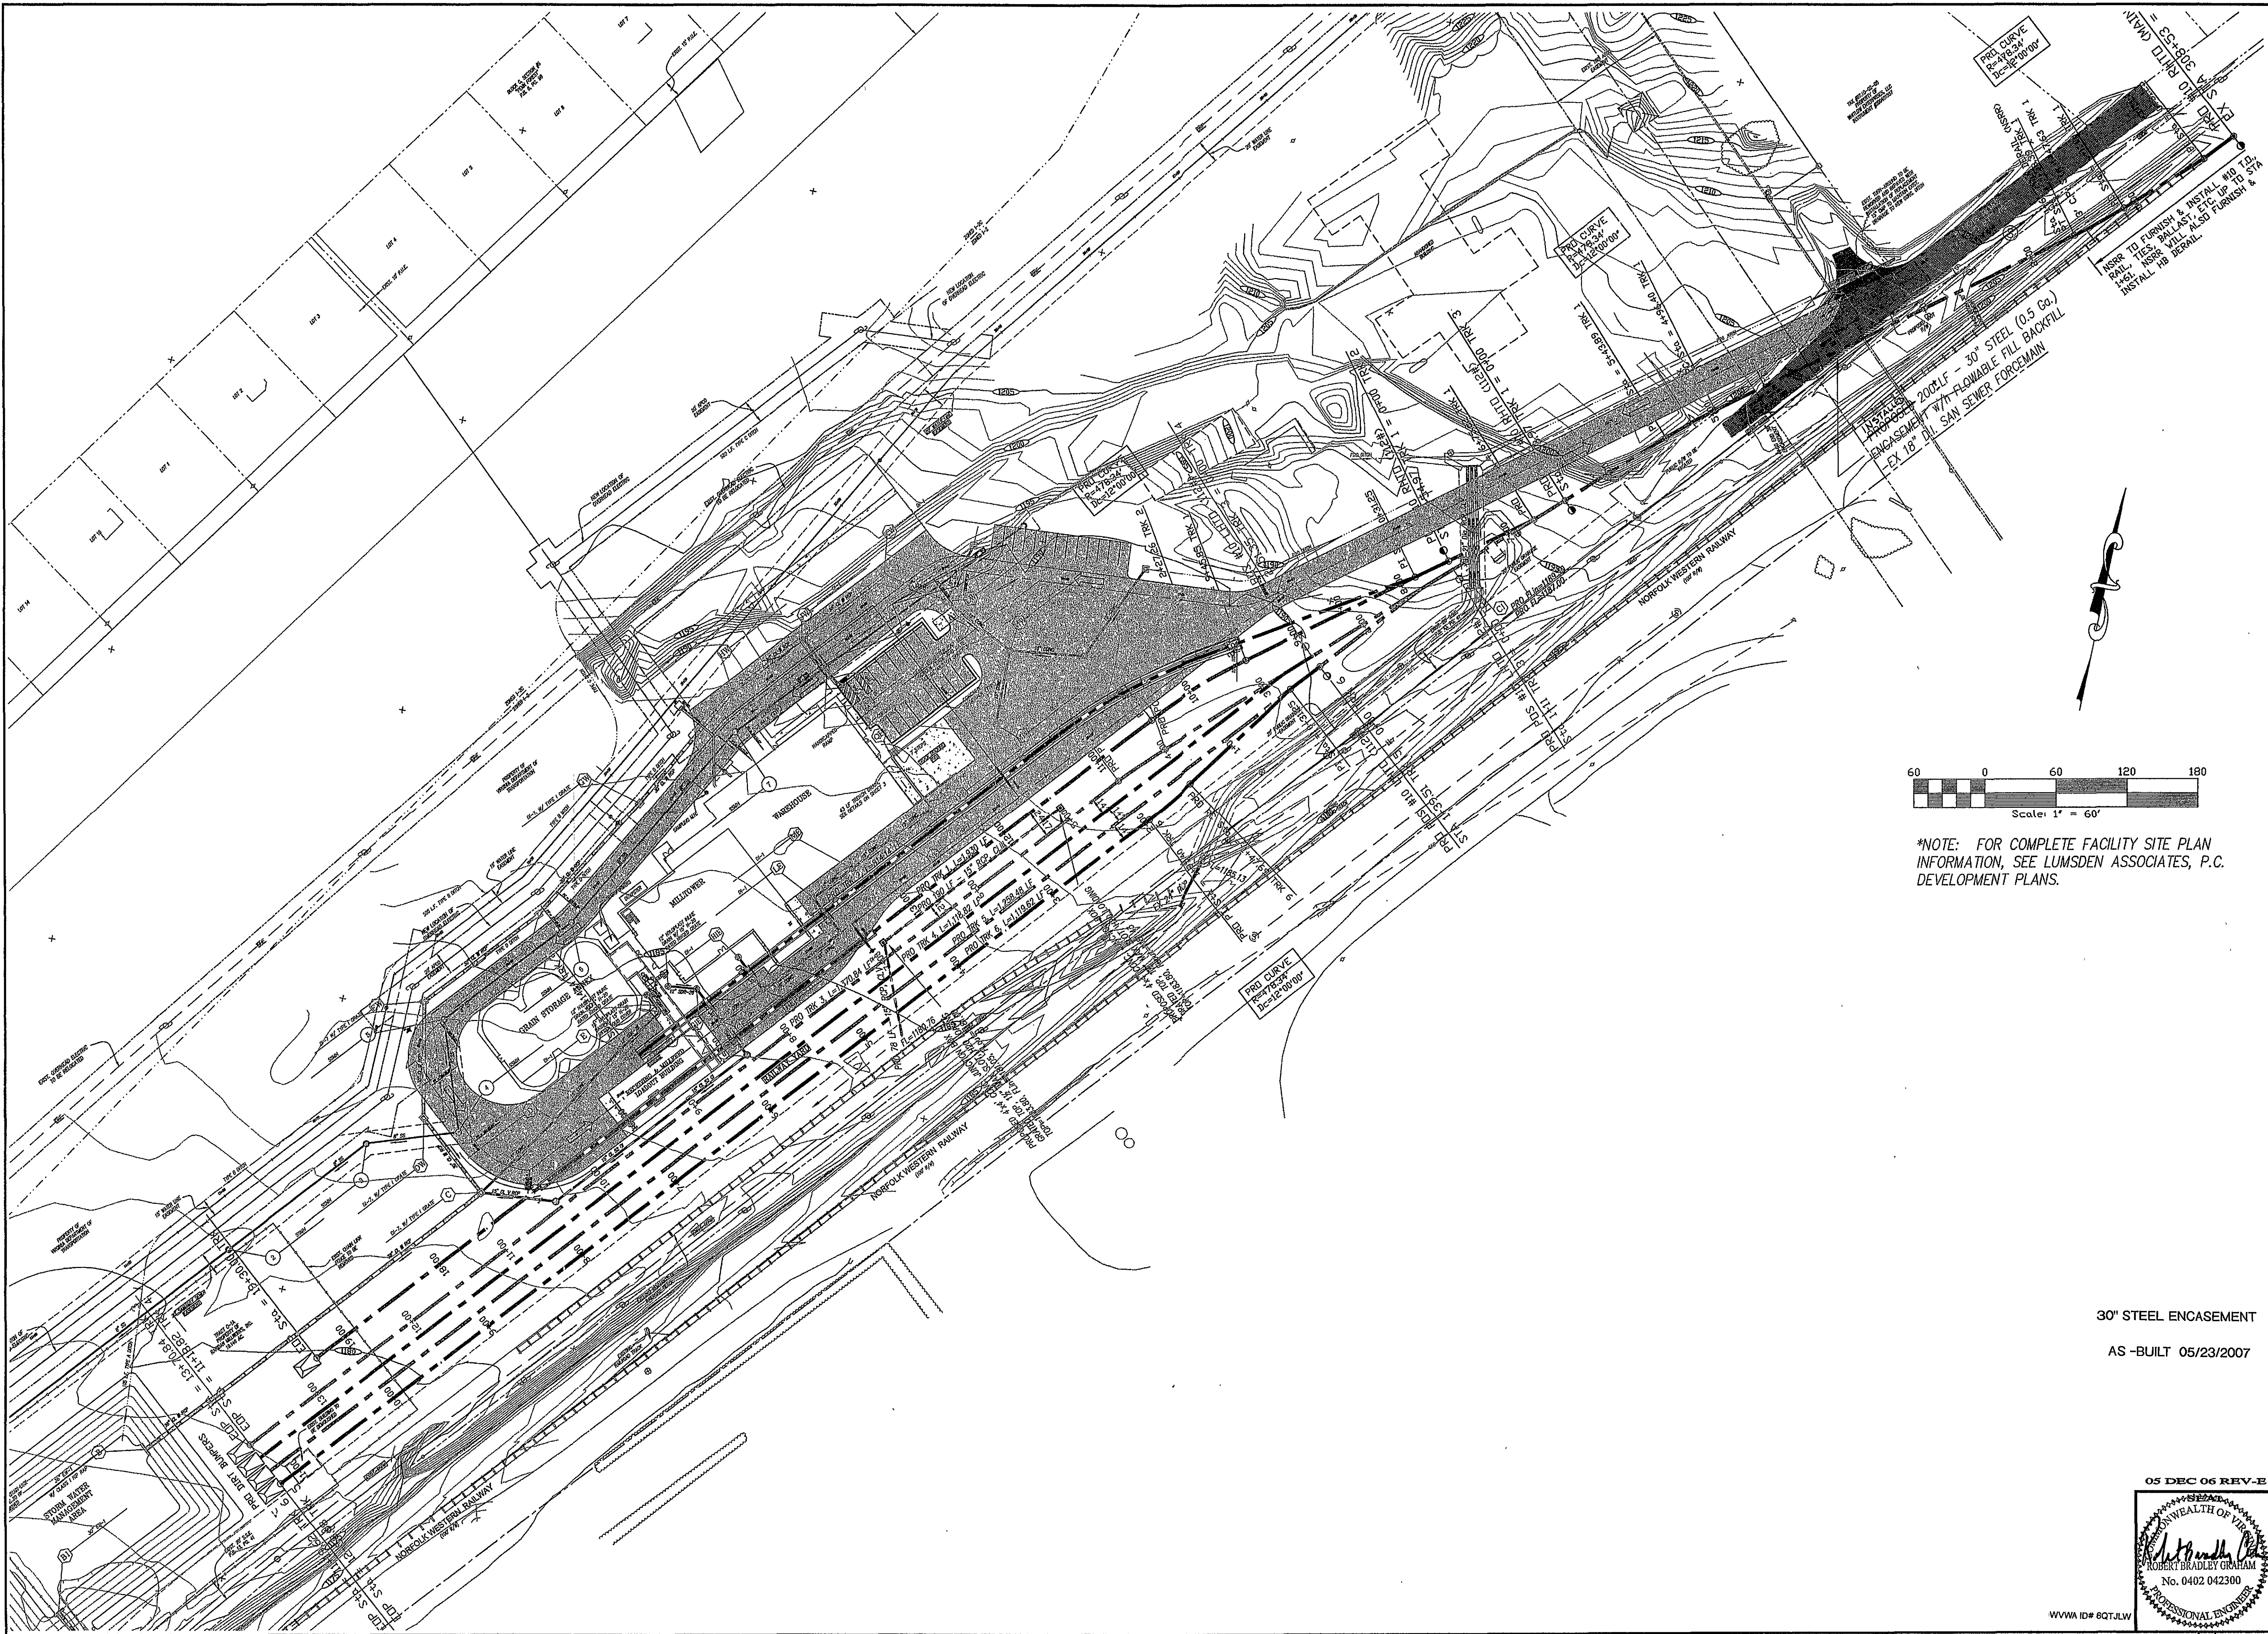

*NOTE: FOR COMPLETE FACILITY SITE PLAN INFORMATION, SEE LUMSDEN ASSOCIATES, P.C. DEVELOPMENT PLANS.

30" STEEL ENCASEMENT
AS -BUILT 05/23/2007

05 DEC 06 REV-E

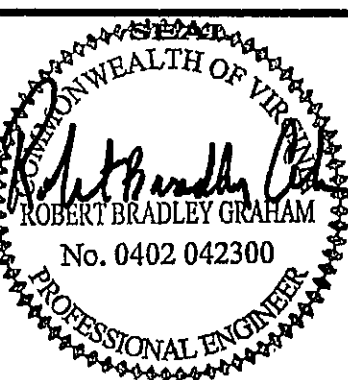

WWW.ID# 6QTJLW

12/6/06

REVISIONS	
NO.	DATE
1	05 DEC 06

W. WILLIAM GRAHAM JR., INC.
CONSULTING ENGINEERS
LITTLE ROCK, ARKANSAS

MENNEL MILLING FACILITY
Proposed Rail Spur Facility - Roanoke Co., VA
Overall Survey & Site Plan

DESIGNER CCR	PROJECT 2006_014
CHECKER RBG	SHEET C1
DRAWN CCR	1 OF 17