



G:\Eng\active\2006_014\vc001001.dwg Wed Dec 06 05:59:29 2006 W. Wm. Graham, Jr., INC.

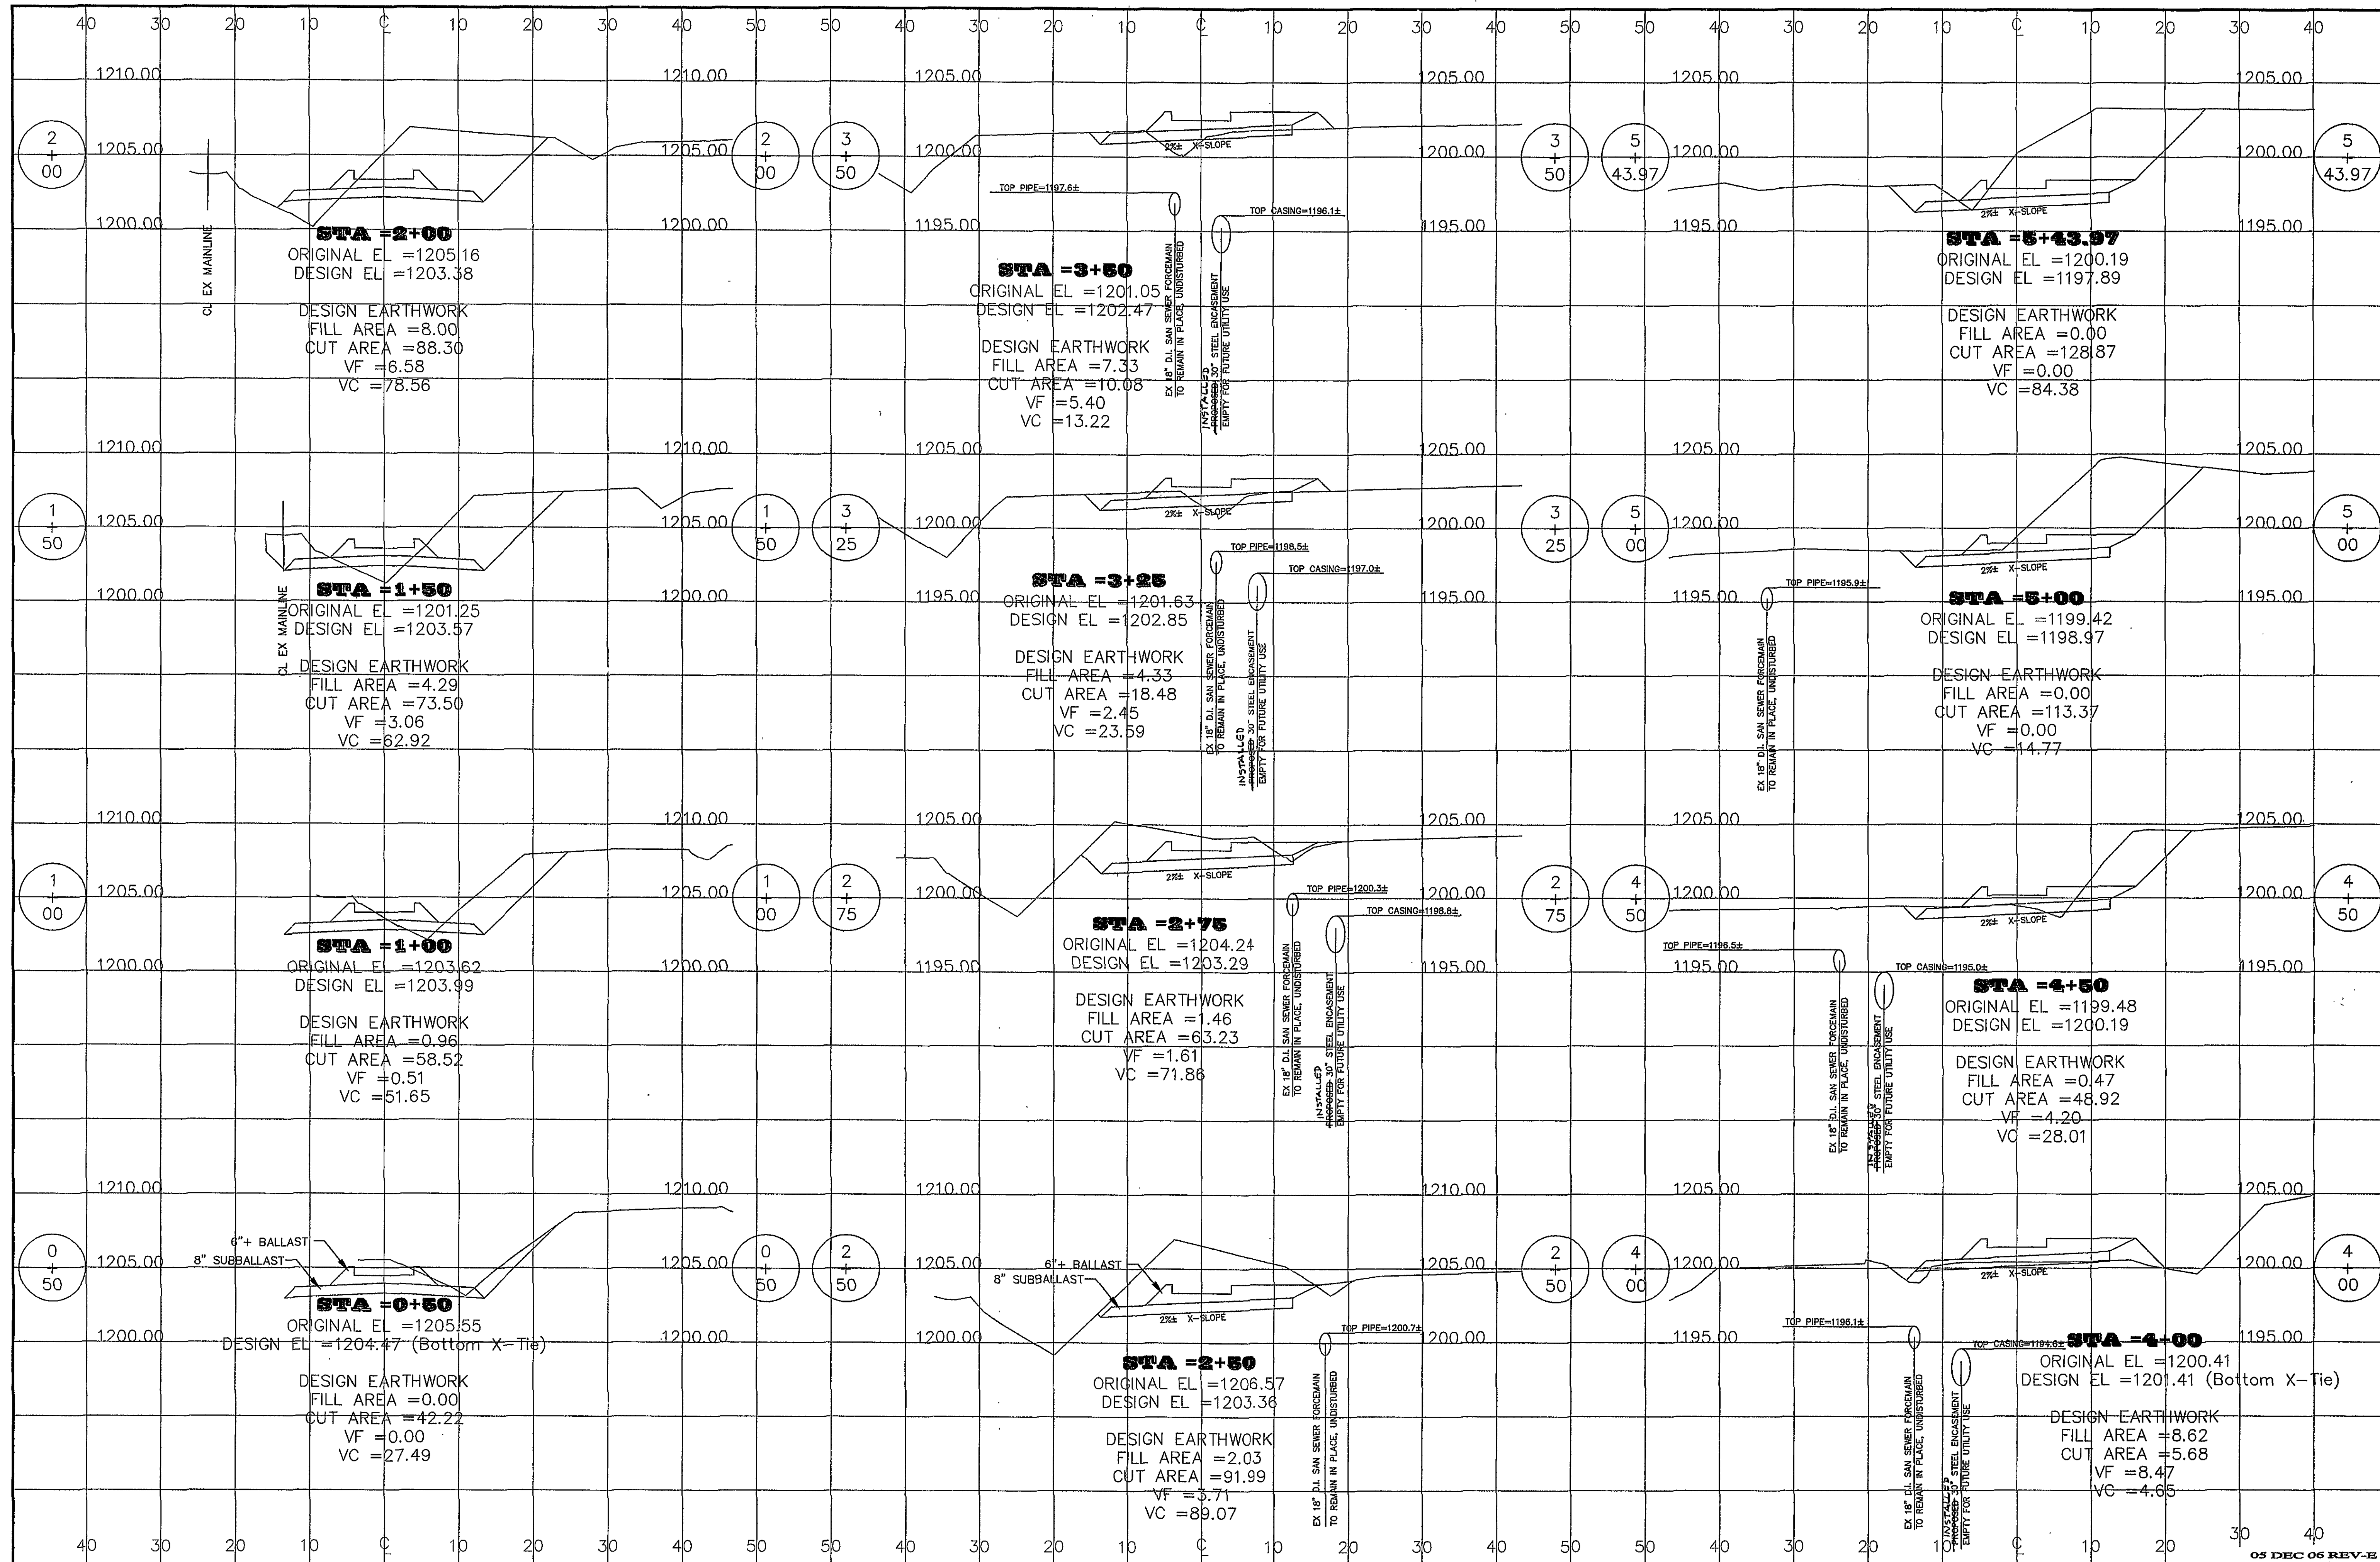

NOTE: CONTRACTOR SHALL GRADE FROM EXISTING BENOIS ROAD AND PROPOSED ROAD TO SUBBALLAST SECTION TO ALLOW DRAINAGE ACROSS THE SECTION FROM STA 2+50± - STA 5+50±. SEE SITE GRADING PLANS FOR ADDITIONAL GRADING INFORMATION.

30" STEEL ENCASUREMENT
AS - BUILT 05/23/2007

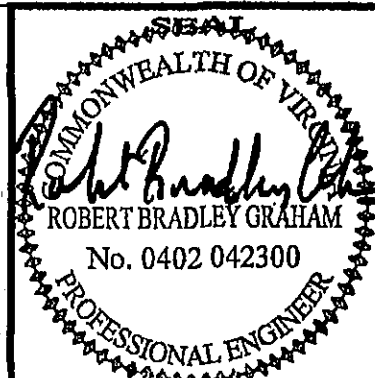

REVISED ON:	
DATE OF REVISION	BY
05 DEC 06	CCR
DESIGNER CCR	
CHECKER RBO	
DRAWN CCR	
PROJECT 2006_014	
SHEET C9	
9 OF 17	

W. WILLIAM GRAHAM JR., INC.
CONSULTING ENGINEERS
LITTLE ROCK, ARKANSAS

MENNEL MILLING FACILITY
Proposed Rail Spur Facility - Roanoke Co., VA
Design Cross-Sections - Proposed Track 1

12/12/06