


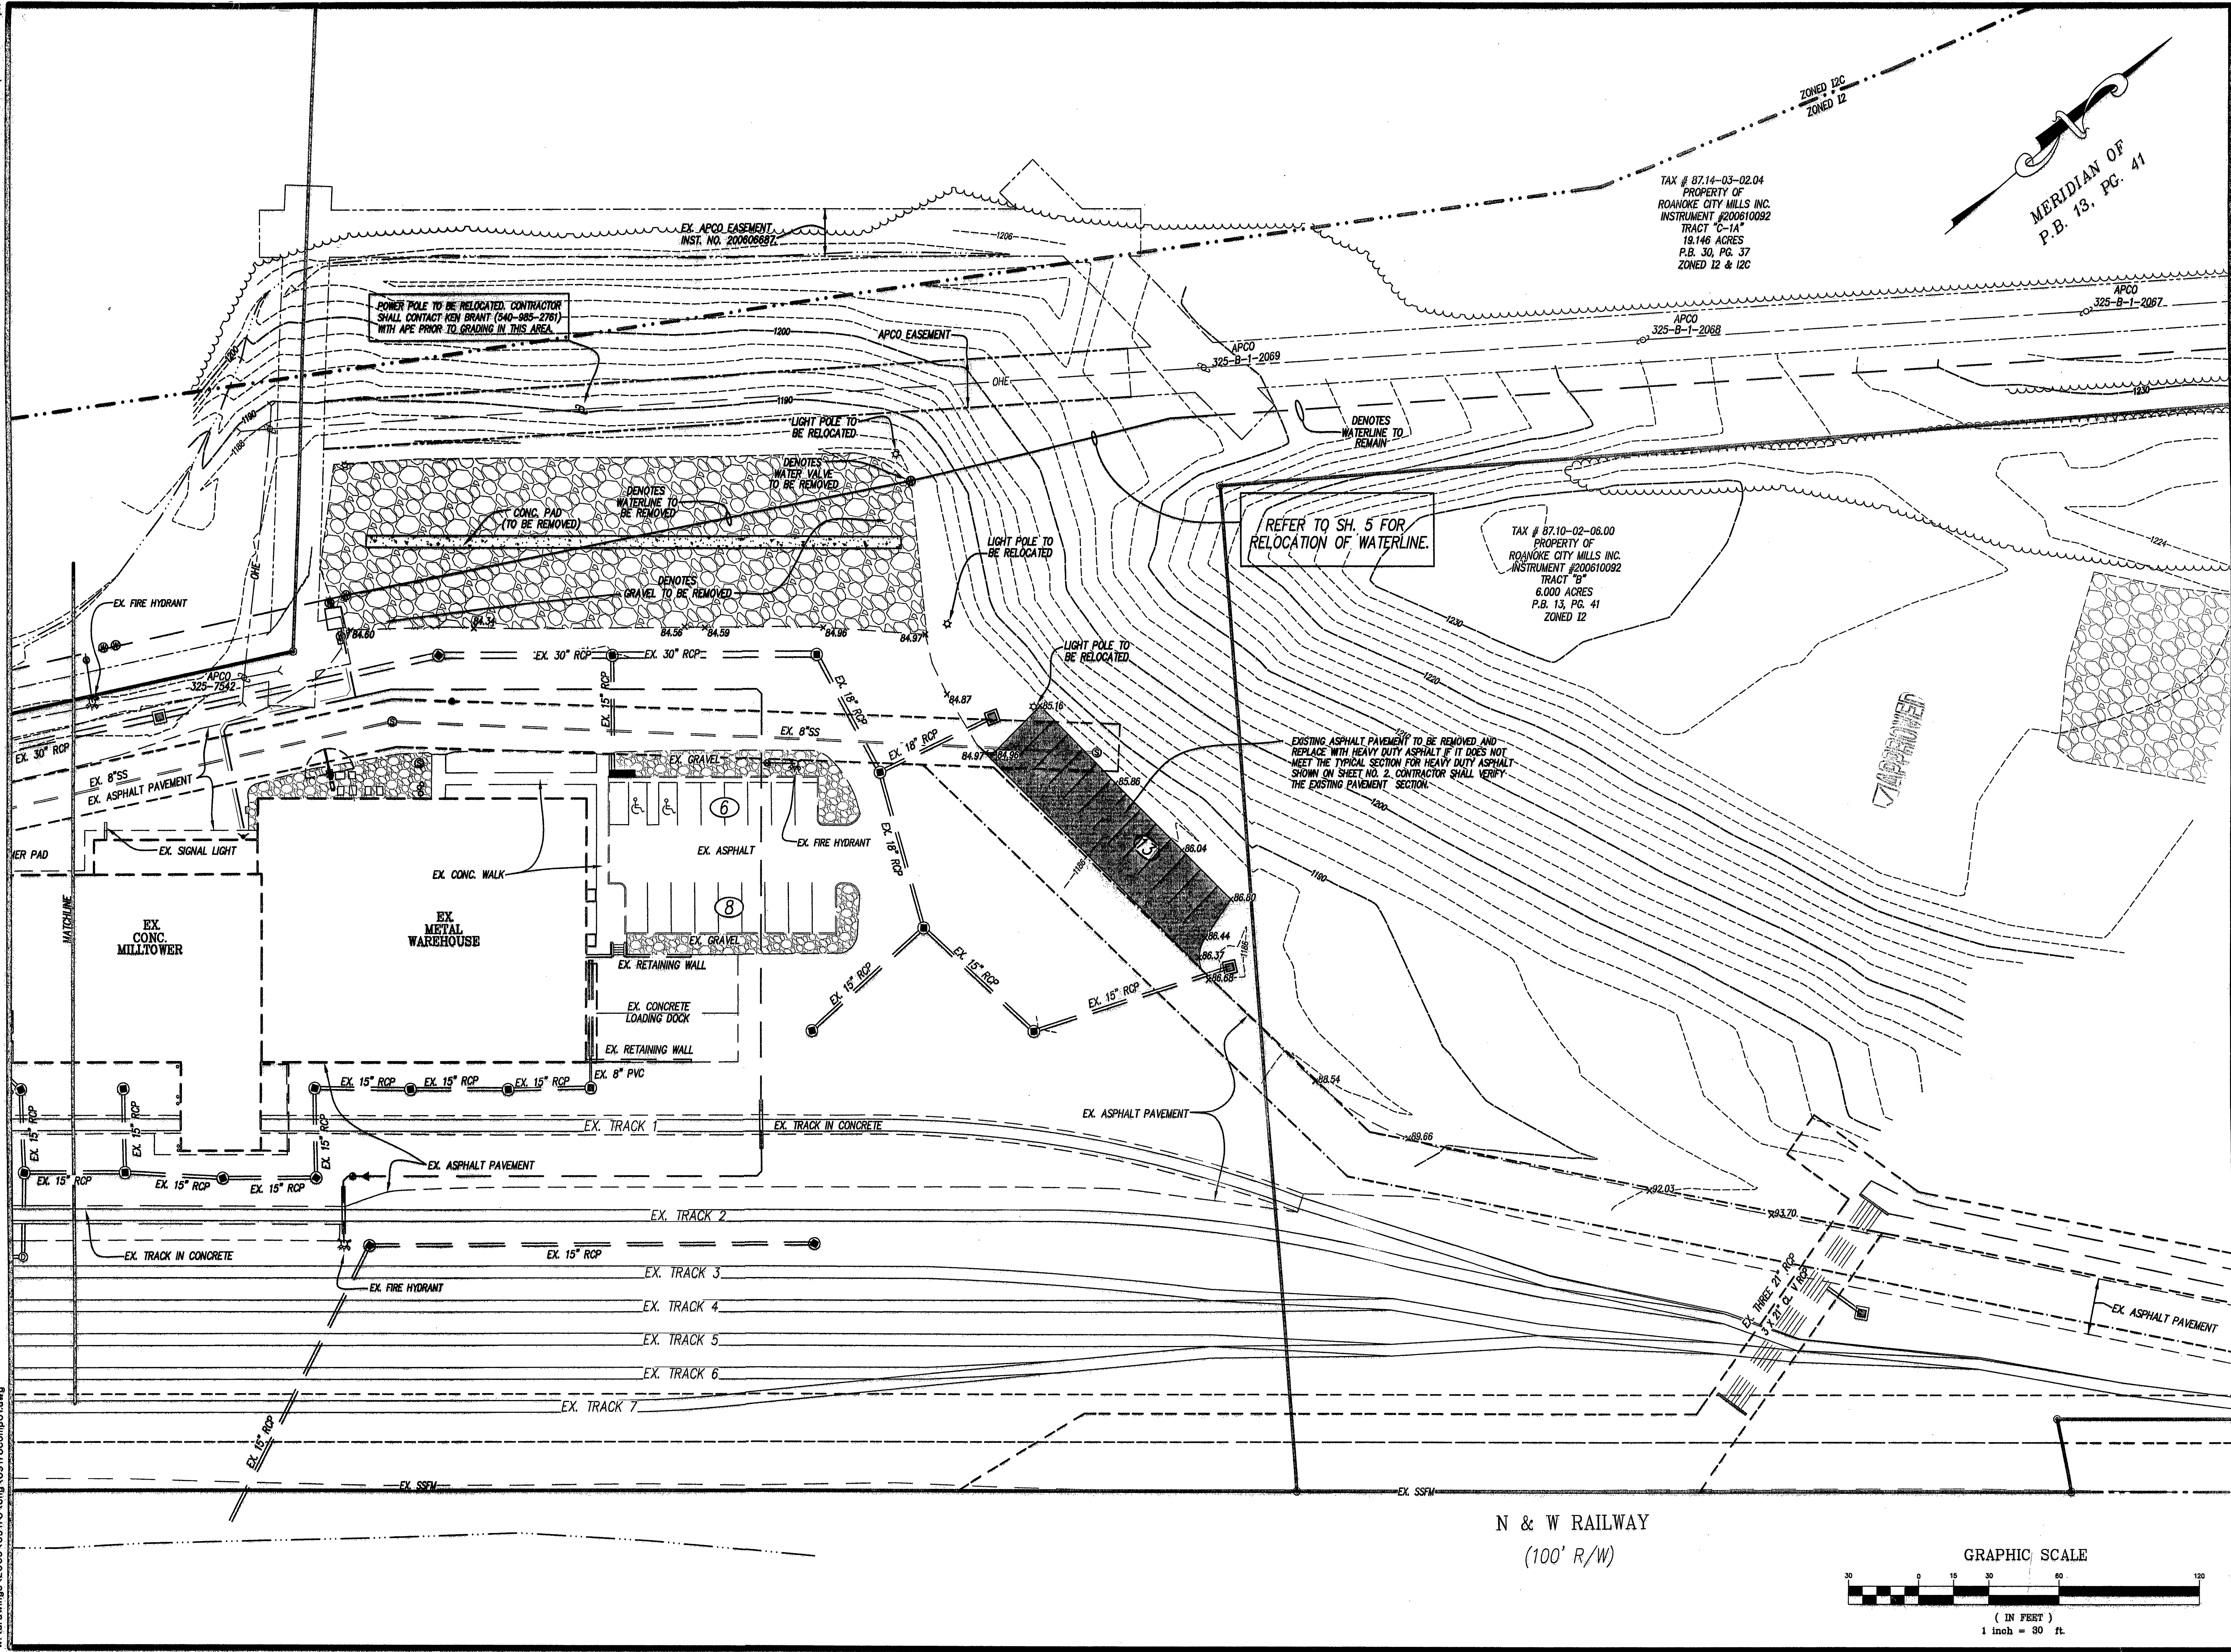

LUMSDEN ASSOCIATES, P.C.
ENGINEERS-SURVEYORS-PLANNERS
ROANOKE, VIRGINIA

4664 BRIMBLETON AVENUE
PO BOX 10660
ROANOKE, VIRGINIA 24018
PHONE (840) 774-4411
FAX (840) 777-9441
EMAIL: MAIL@LUMSDENPC.COM

COMMONWEALTH OF VIRGINIA
12-9-09
B. LEE HENDERSON JR.
Professional Engineer
Lic. No. 017591

DEMOLITION PLAN

MENNEL MILLING CO. FLOUR MILL
PREPARED FOR
MENNEL MILLING COMPANY
CAVE SPRING MAGISTERIAL DISTRICT
ROANOKE COUNTY, VIRGINIA

NO.	DATE	DESCRIPTION
1		
2		
3		
4		
5		

REVISIONS

DATE: December 9, 2009
SCALE: 1" = 30'
COMMISSION NO.: 09-178
SHEET 4 OF 15