
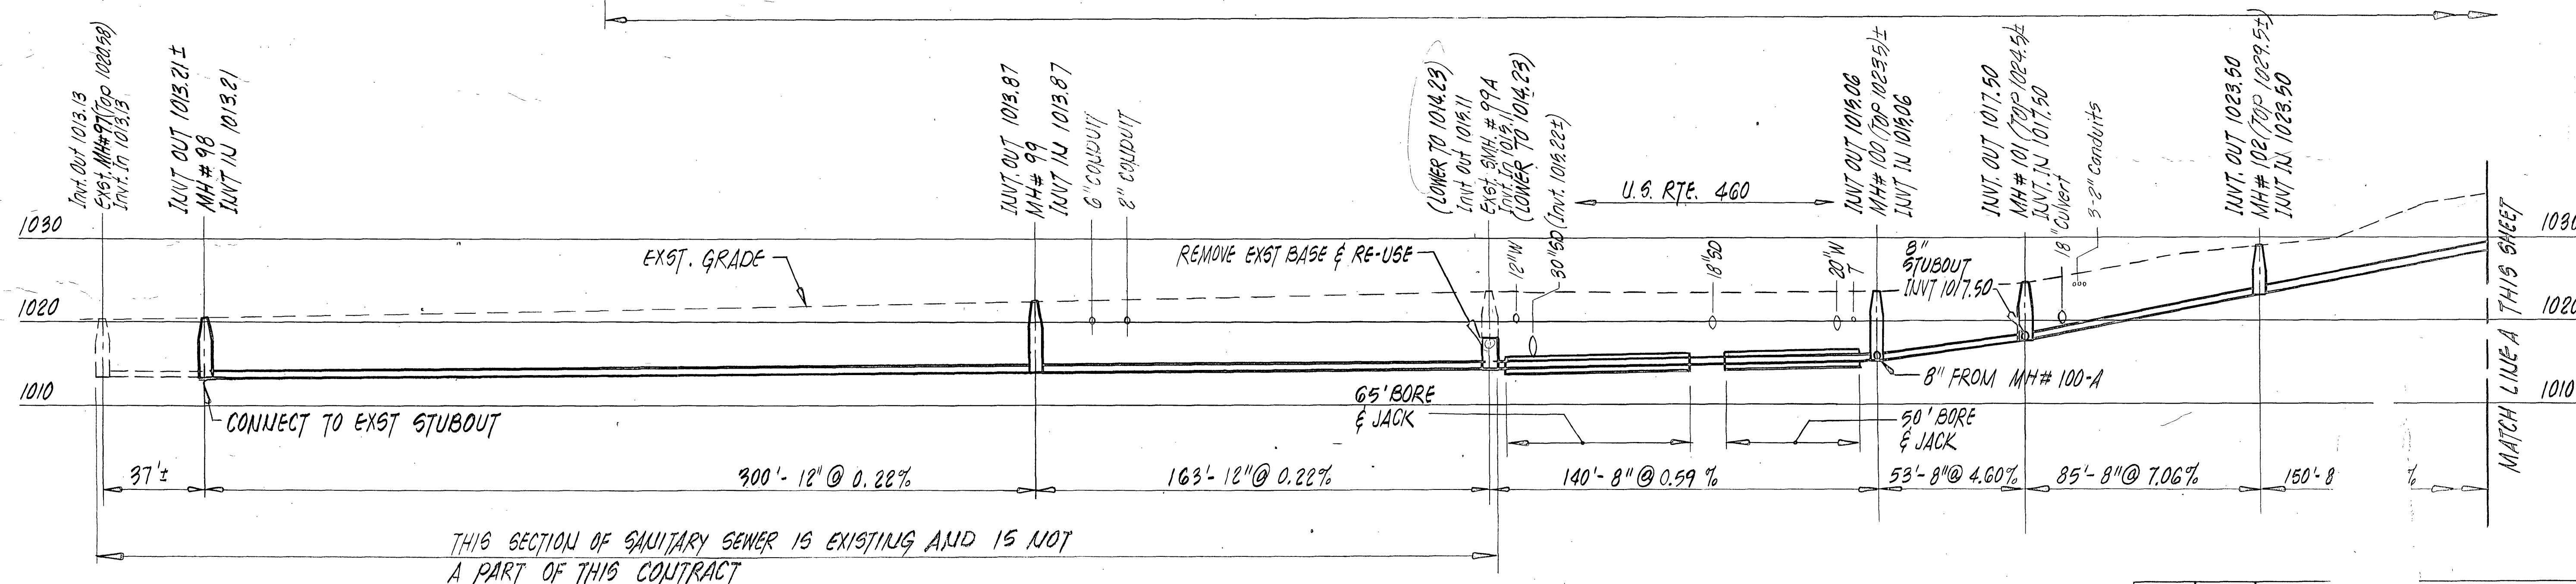
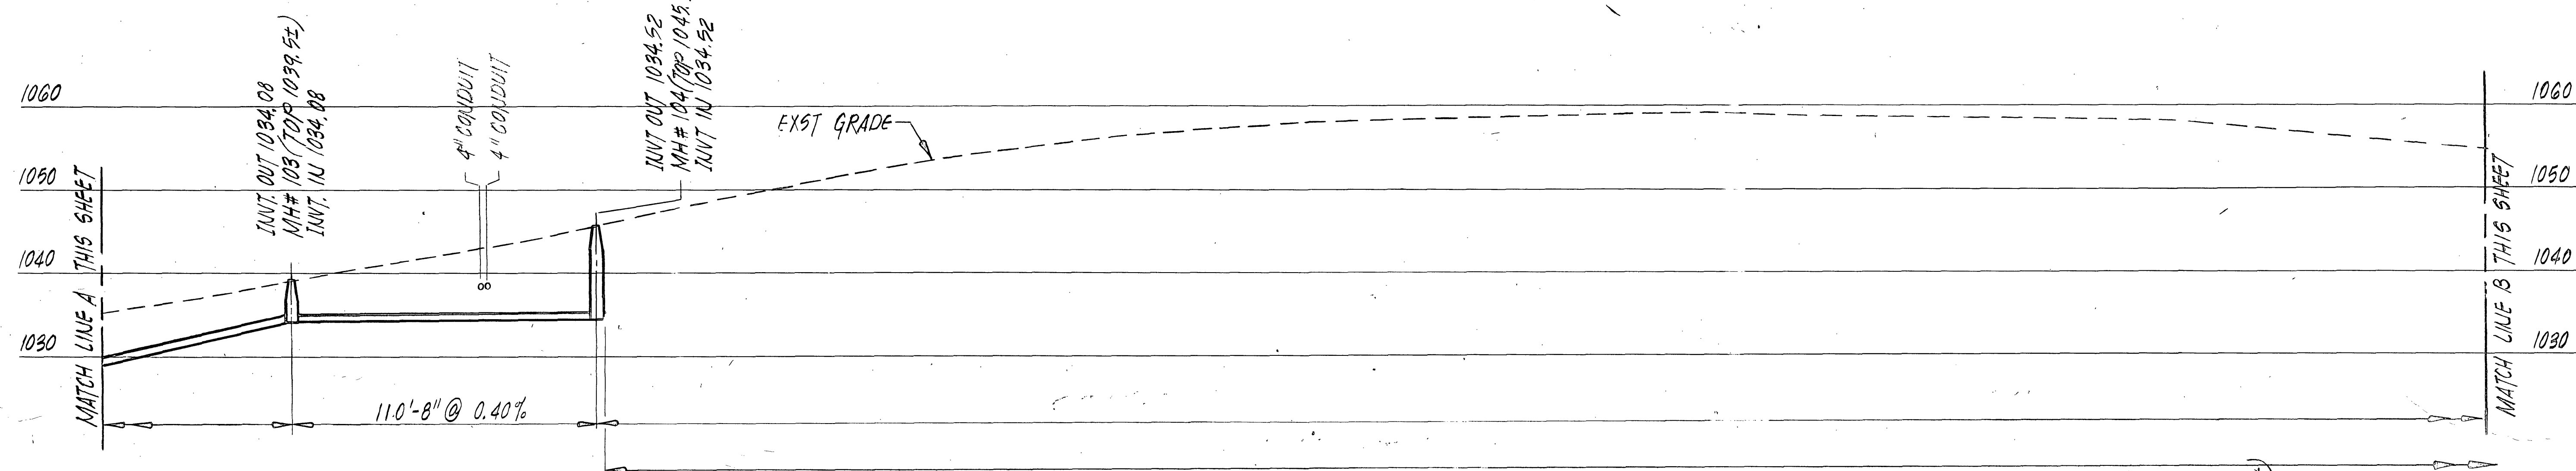


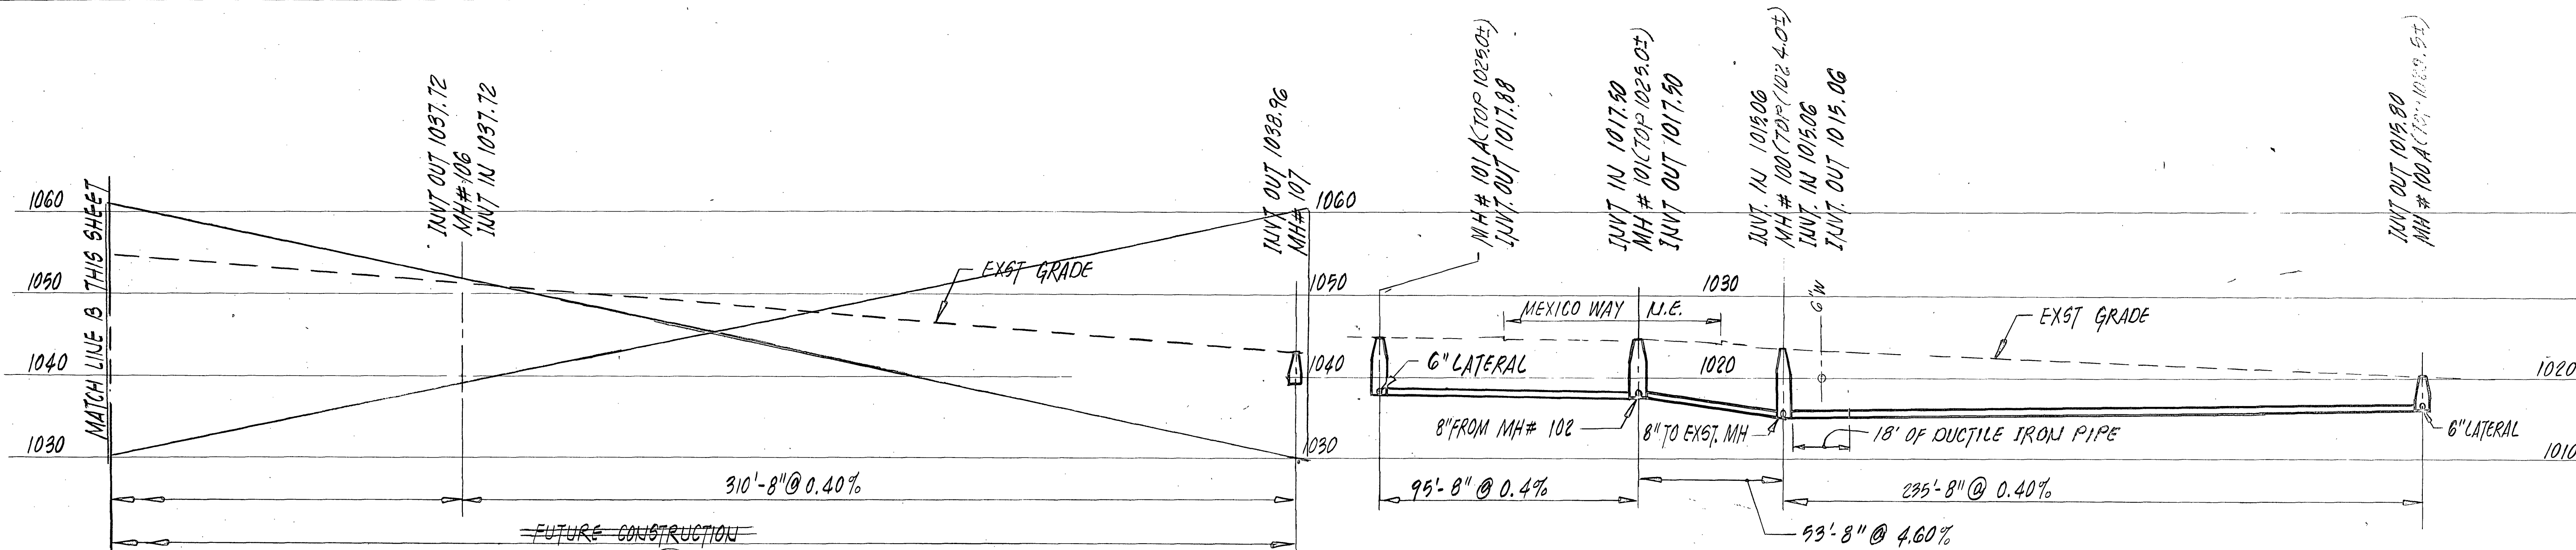

PROFILE - SANITARY SEWER

SCALE: HORIZ. 1" = 30'
VERT. 1" = 10'

REVISION	DATE	DESCRIPTION	BY	APP.
DESIGNED				
DRAWN				
CHECKED				
APPROVED				
SUBMITTED				

MEXICO BUSINESS PARK
 NET CONSTRUCTION
 XICO WAY, N. E.
 PROFILES
 443-A
 SHEET 4 OF 4