



V:\Projects\B11132B\B11132B.dwg, 04/14/13 11:56:03 AM

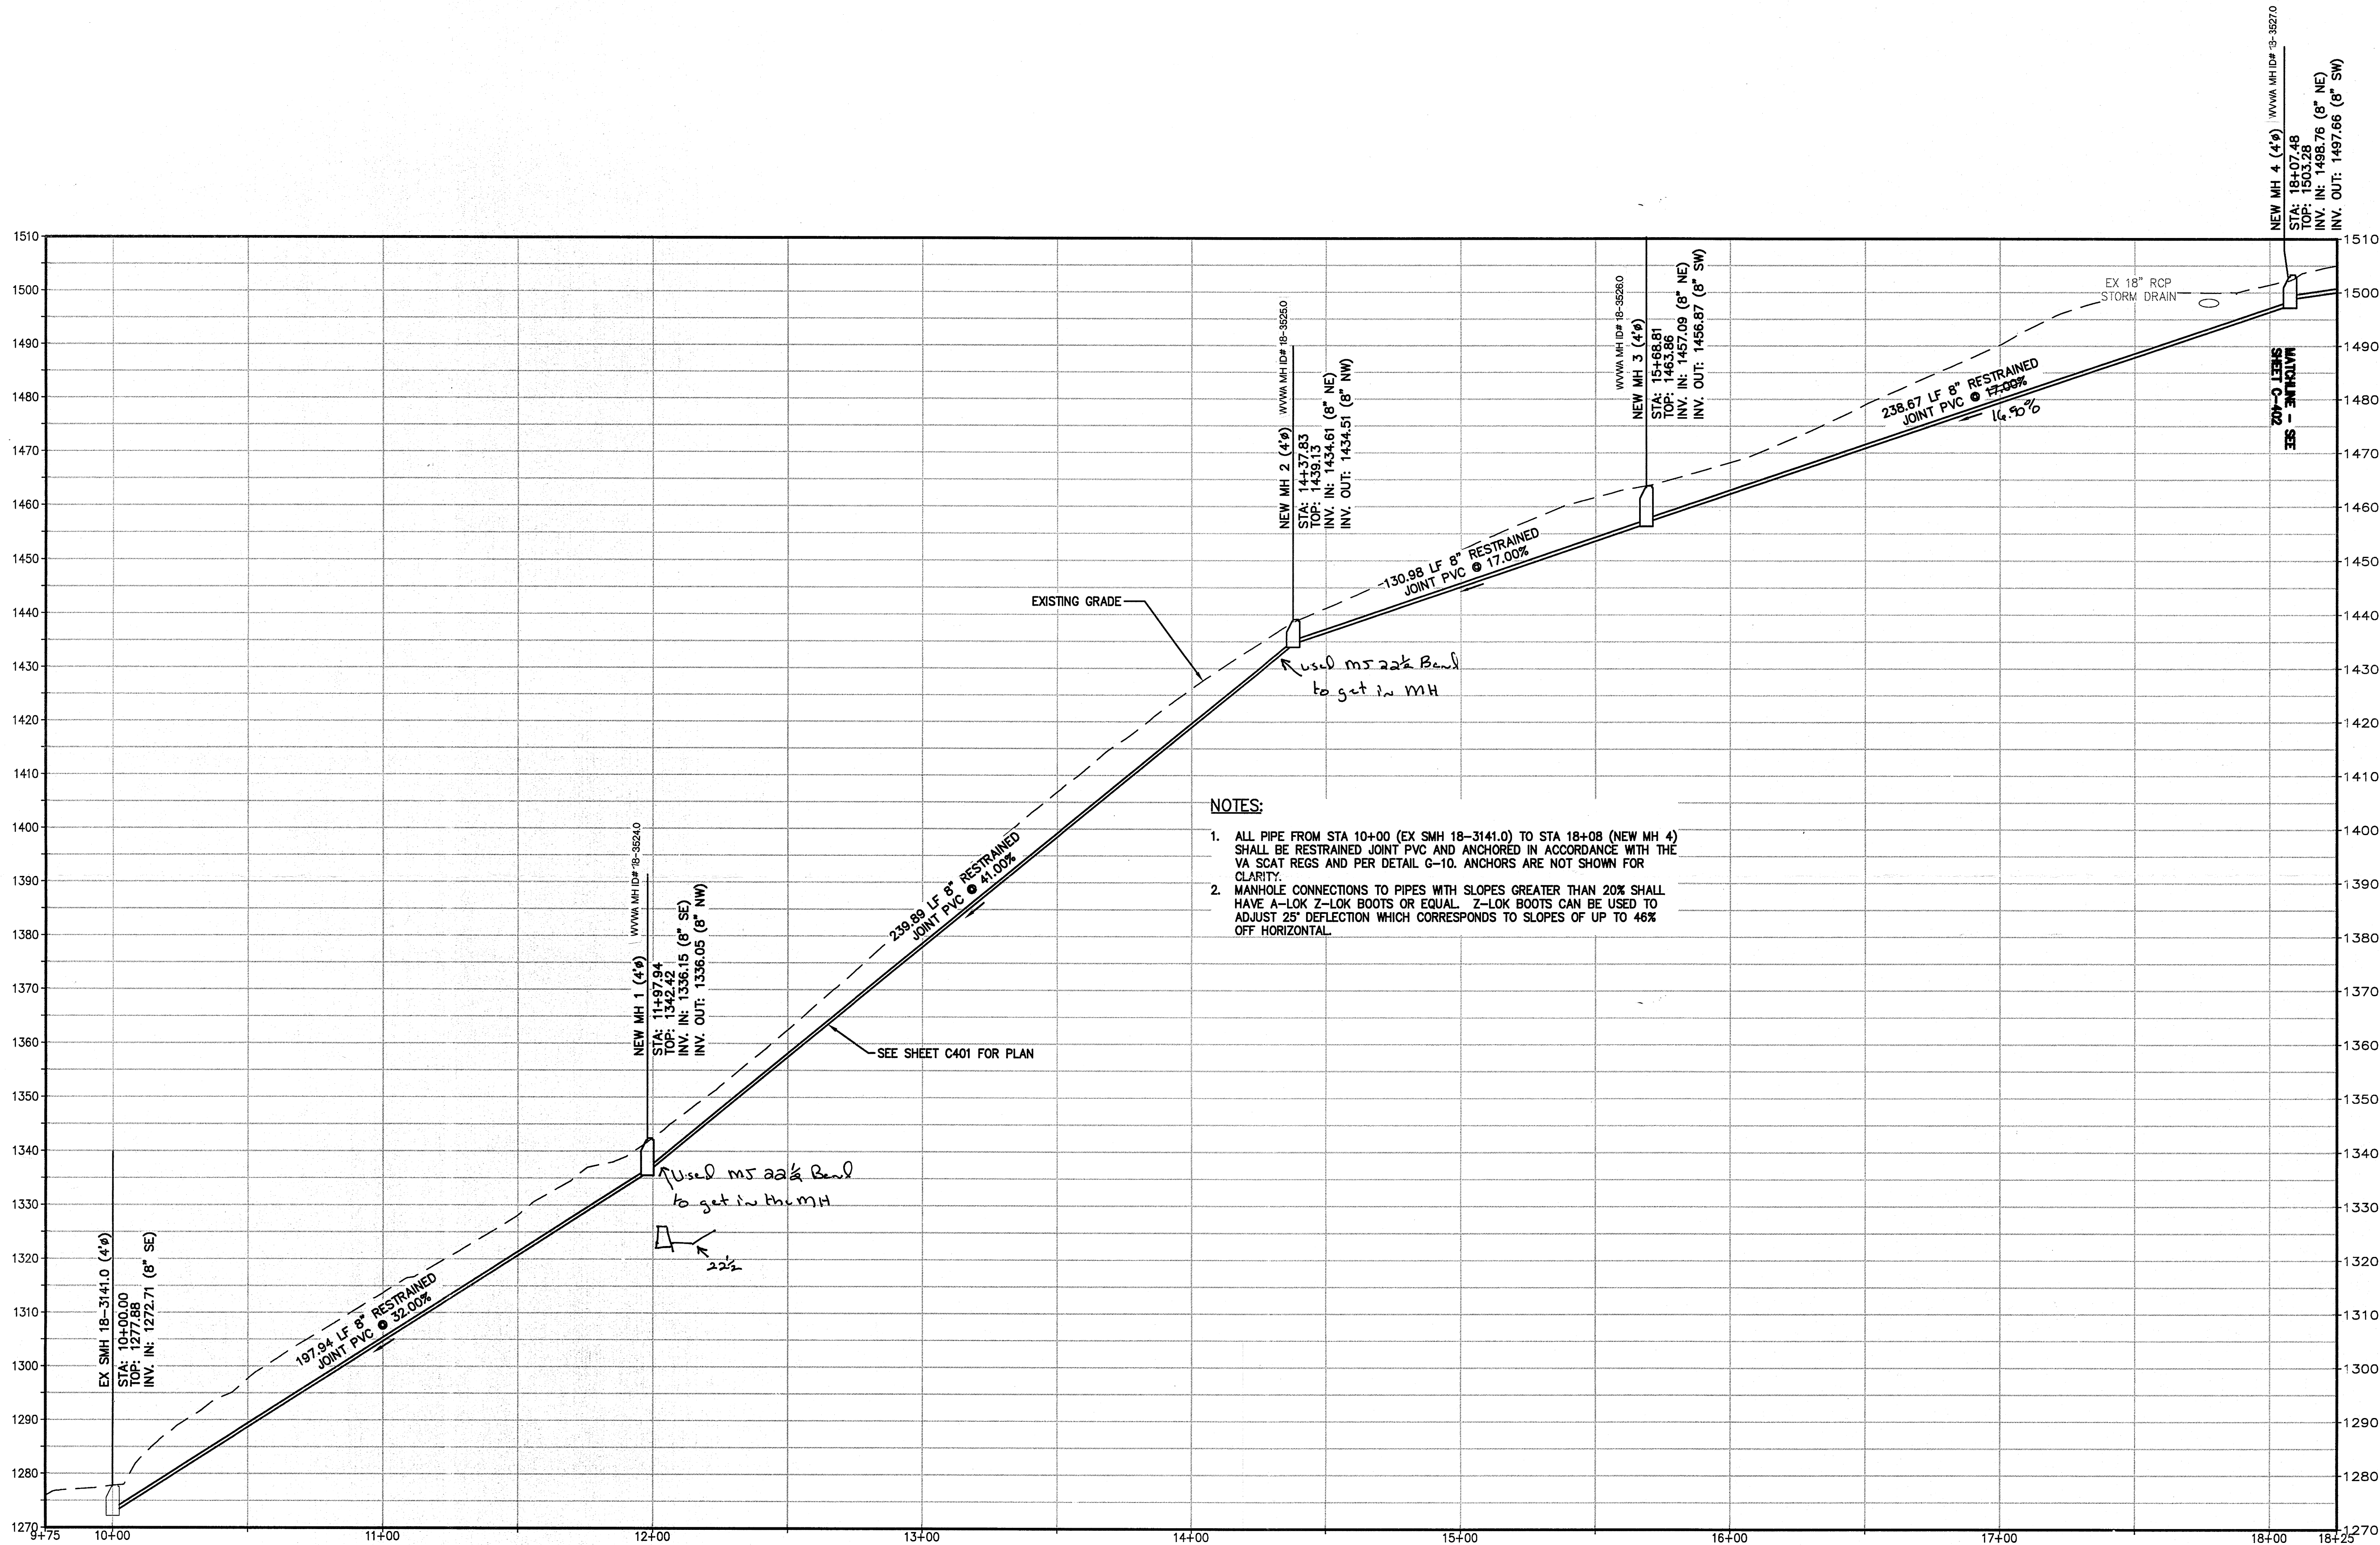

SEWER PROFILE
SCALE: H: 1"=30', V: 1"=15'

NOTES:

1. ALL PIPE FROM STA 10+00 (EX SMH 18-3141.0) TO STA 18+08 (NEW MH 4) SHALL BE RESTRAINED JOINT PVC AND ANCHORED IN ACCORDANCE WITH THE VA SCAT REGS AND PER DETAIL C-10. ANCHORS ARE NOT SHOWN FOR CLARITY.
2. MANHOLE CONNECTIONS TO PIPES WITH SLOPES GREATER THAN 20% SHALL HAVE A-LOK Z-LOK BOOTS OR EQUAL. Z-LOK BOOTS CAN BE USED TO ADJUST 25" DEFLECTION WHICH CORRESPONDS TO SLOPES OF UP TO 46% OFF HORIZONTAL.

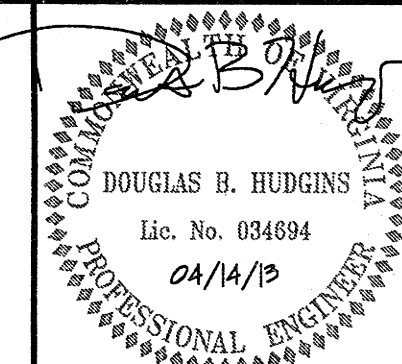

Draper Aden Associates
Engineering • Surveying • Environmental Services



2206 South Main Street
Blacksburg, VA 24060
540-552-0444 Fax: 540-552-0291

SEWER PROFILE
WESTERN VIRGINIA WATER AUTHORITY FY2011
VCWRLF COLLECTION SYSTEM PROJECTS
MILL MOUNTAIN SEWER RELOCATION
ROANOKE, VIRGINIA

REVISIONS

DESIGNED BY: MJM/BSR
DRAWN BY: MJM/BSR
CHECKED BY: DBH
SCALE: AS NOTED
DATE: 04/14/13
PROJECT NUMBER: 24495.1004 (CHA)
B11132B-04X (DAA)

C-401A