


|           |                    |          |         |
|-----------|--------------------|----------|---------|
| PLAN      | SURVEYED           | BY       | DATE    |
| NOTE BOOK | PLOTTED            | R.D. 181 | 7/23/57 |
| NO        | ALIGNMENT CHECKED  | J. H. H. | 7/23/57 |
|           | KT. OF WAY CHECKED |          |         |
| NO        |                    |          |         |

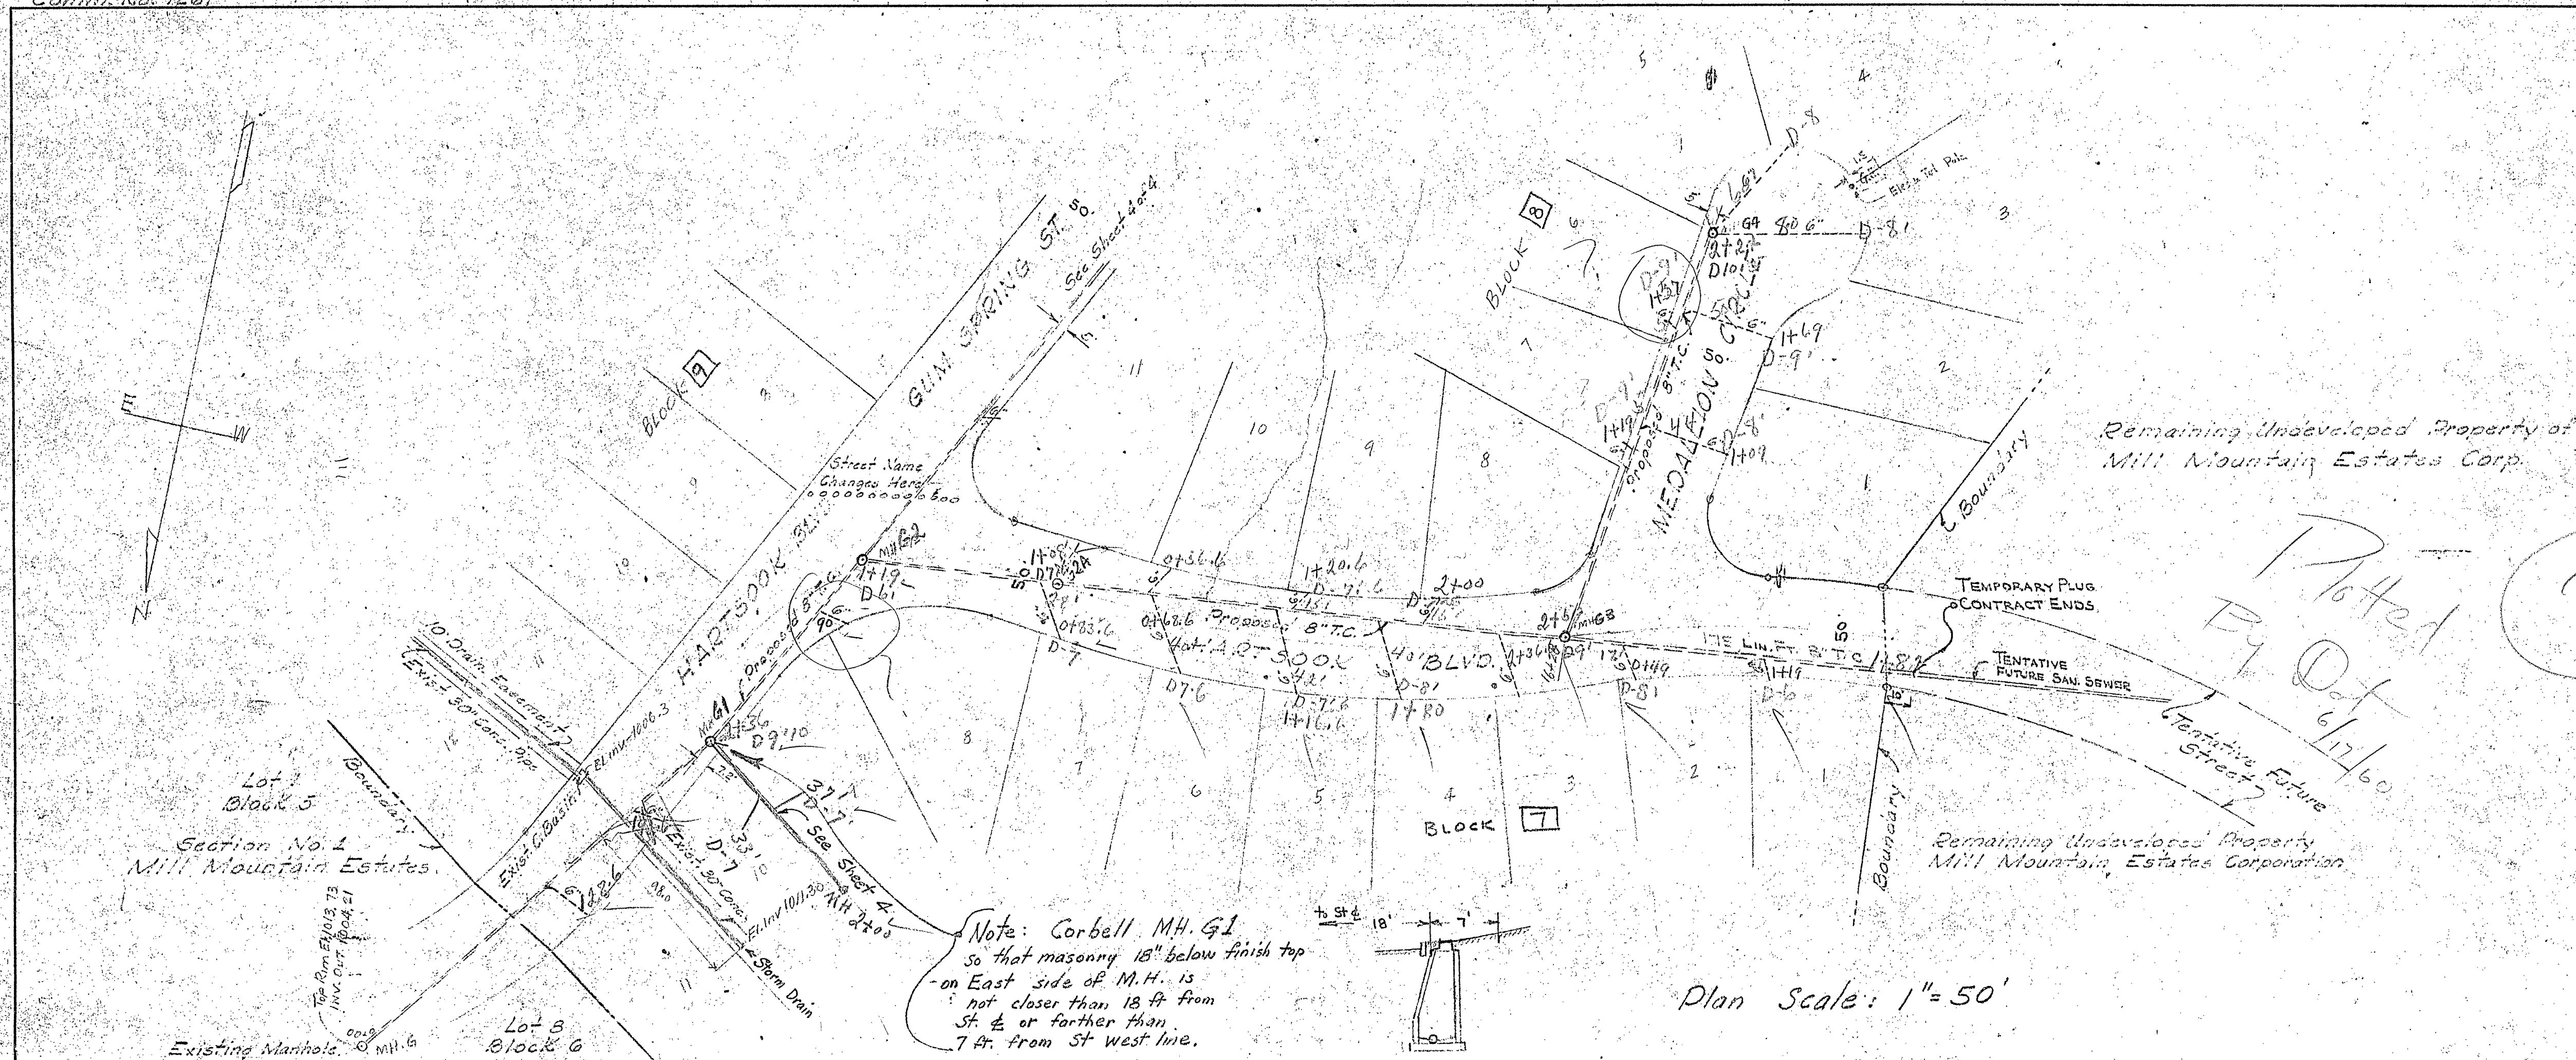

(Hacked & Corrected 131 <sup>2</sup>/<sub>7</sub> T. 4.  
7/17/62

SEWER MAP # 420

SHEET 3 of 4  
SEWER PLAN & PROFILE  
SECTION NO. 2 MILL MOUNTAIN ESTATES  
PROPERTY OF MILL MOUNTAIN ESTATES CORP.  
ROANOKE, VIRGINIA  
By: C.B. Malcolm & Son  
State Cert. Engrs.  
DATE: FEB. 11, 1960 SCALE: AS NOTED

