


03374ncomp2019-05a-dm02.plt

w:\drawings\2003\03374n\eng\2019 plan update\eng\03374ncomp2019.dwg

SEE SHEET 3 FOR LEGEND

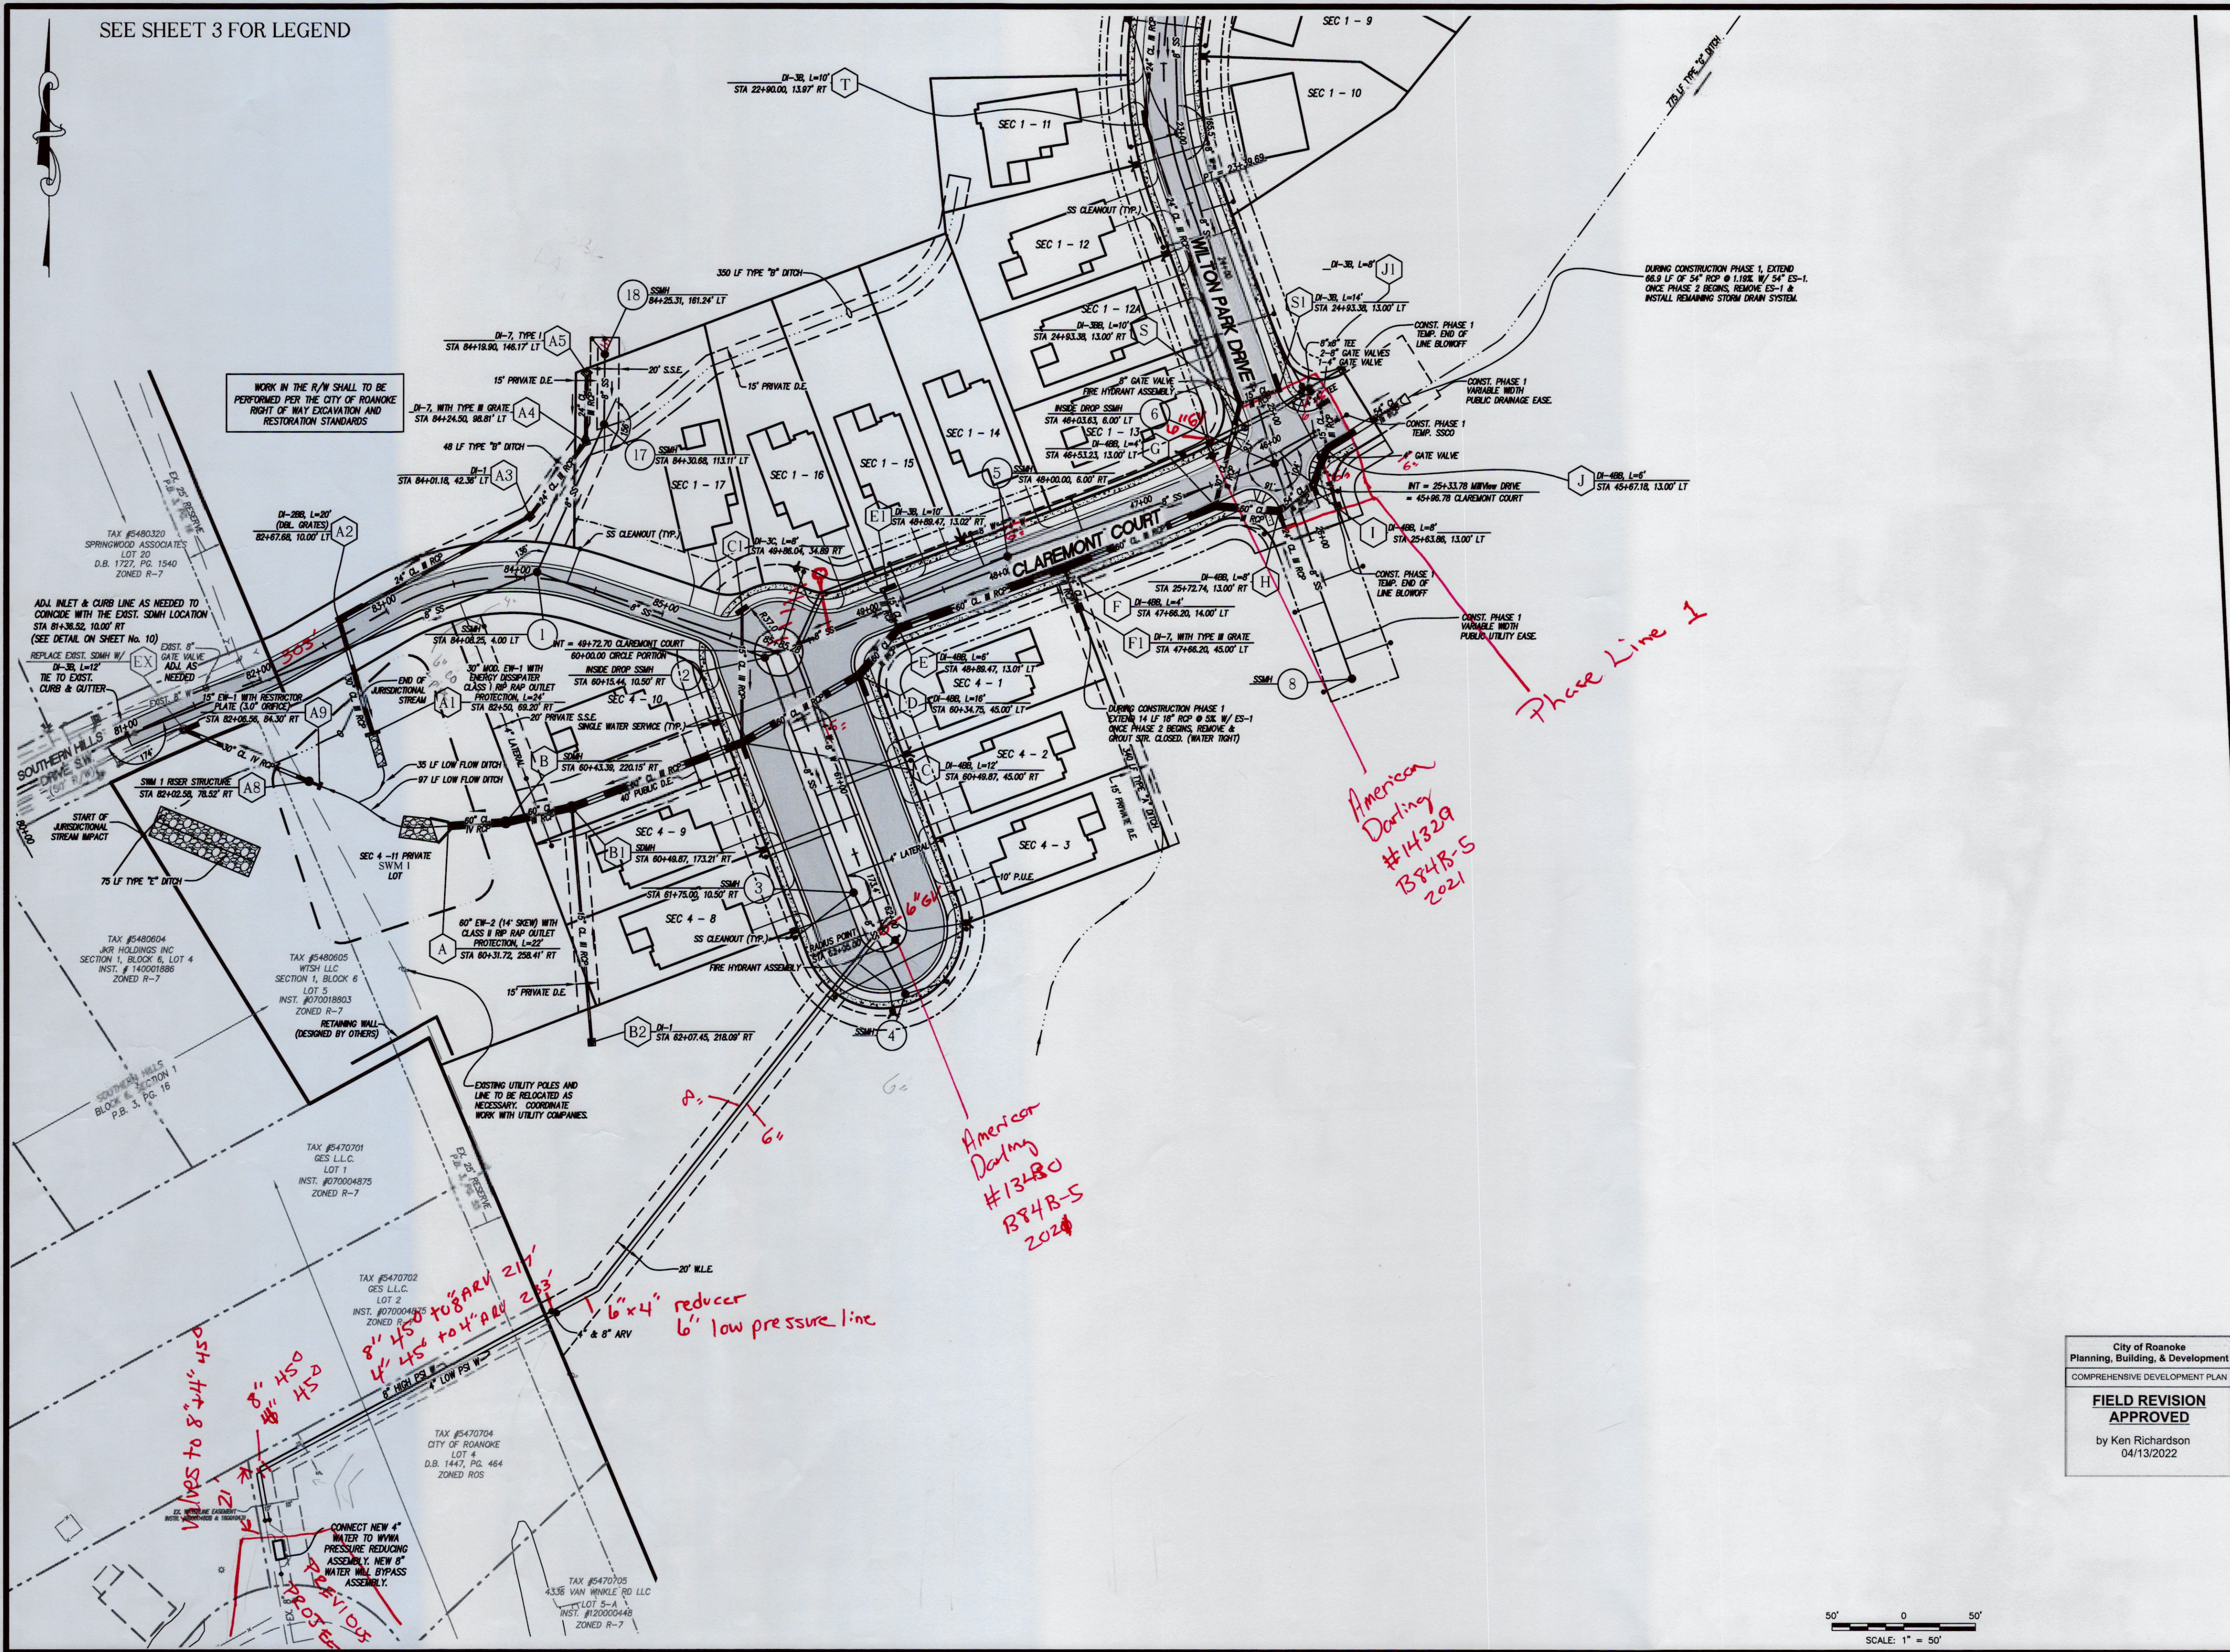

City of Roanoke
Planning, Building, & Development
COMPREHENSIVE DEVELOPMENT PLAN
**FIELD REVISION
APPROVED**
by Ken Richardson
04/13/2022

Lumsden Associates, P.C.
ENGINEERS | SURVEYORS | PLANNERS

4654 BRAMBLETON AVENUE
P.O. BOX 20669
ROANOKE, VIRGINIA 24018

PHONE: (540) 774-4411
FAX: (540) 772-9445
WWW.LUMSDENPC.COM

**CONSTRUCTION PHASE 1
DIMENSIONAL
LAYOUT**

**DEVELOPMENT PLANS FOR
Millview SUBDIVISION**
PREPARED FOR
WTSH, LLC
SITUATED IN
THE CITY OF ROANOKE, VIRGINIA

REVISIONS	
NO.	DESCRIPTION
1	4/15/2022 SEE PLAN REVISION TABLE ON SHEET No. 3
2	11/2/2022 SEE PLAN REVISION TABLE ON SHEET No. 3
3	3/25/2023 SEE PLAN REVISION TABLE ON SHEET No. 3
4	
5	

DATE: March 10, 2020
SCALE: 1" = 50'
COMMISSION NO: 2003-374N
SHEET 5A OF 19