

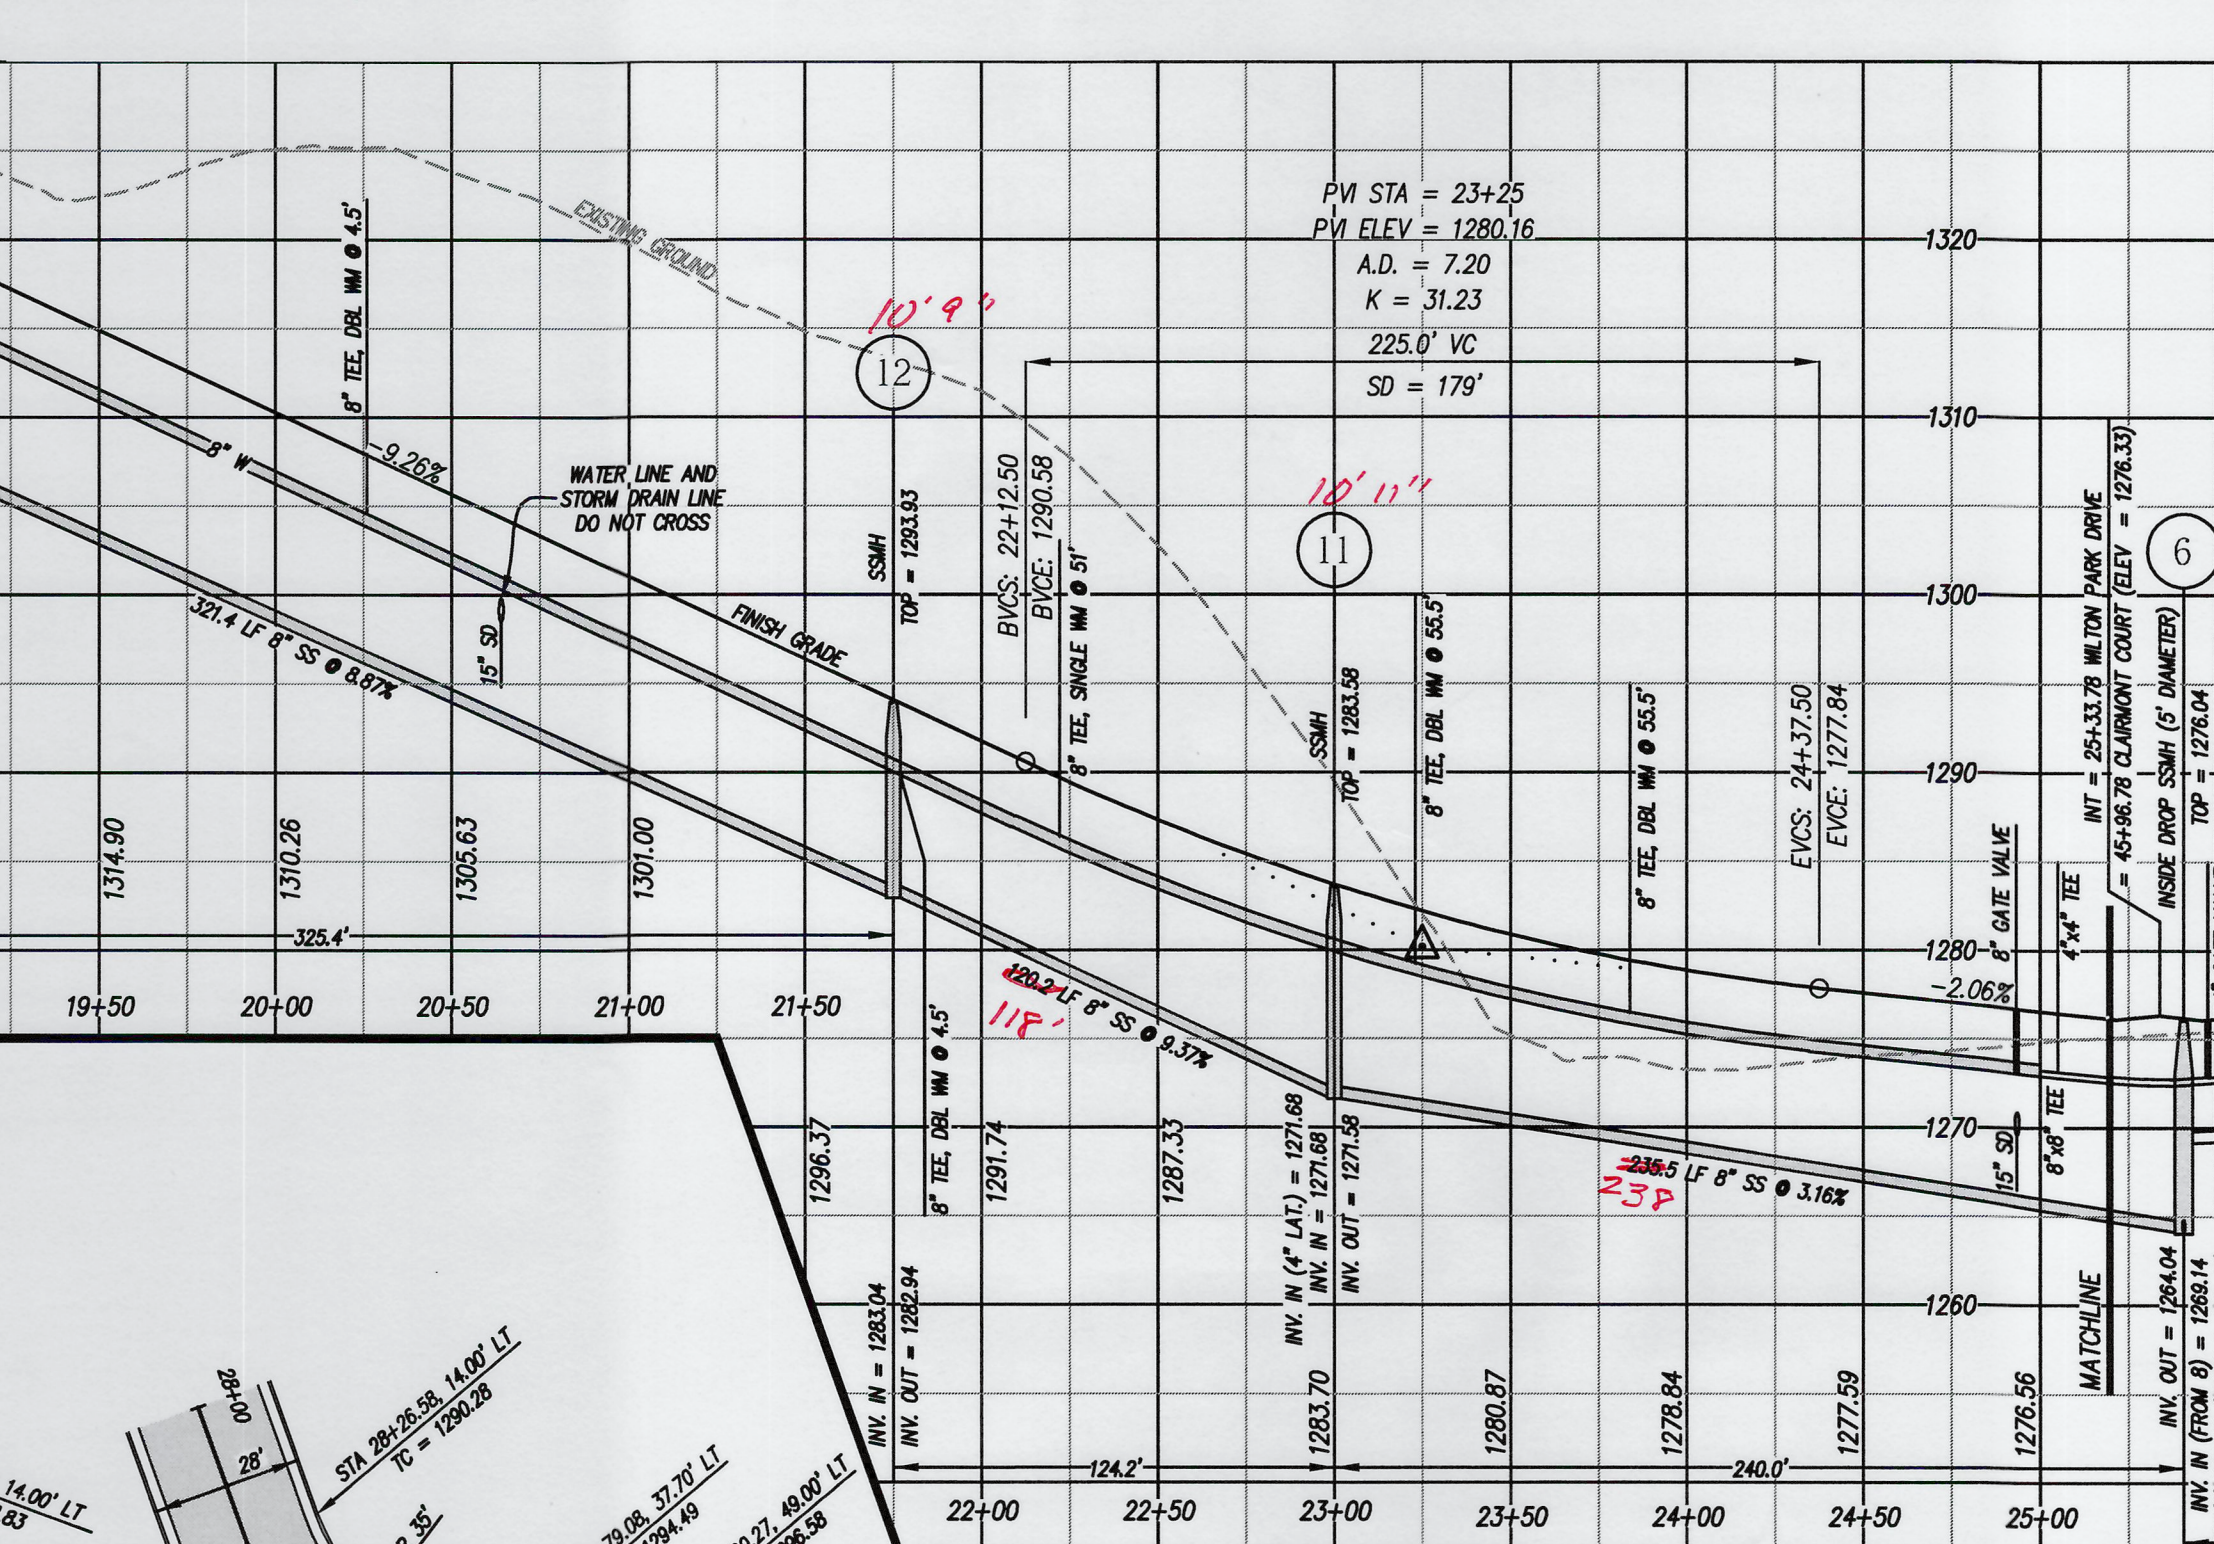
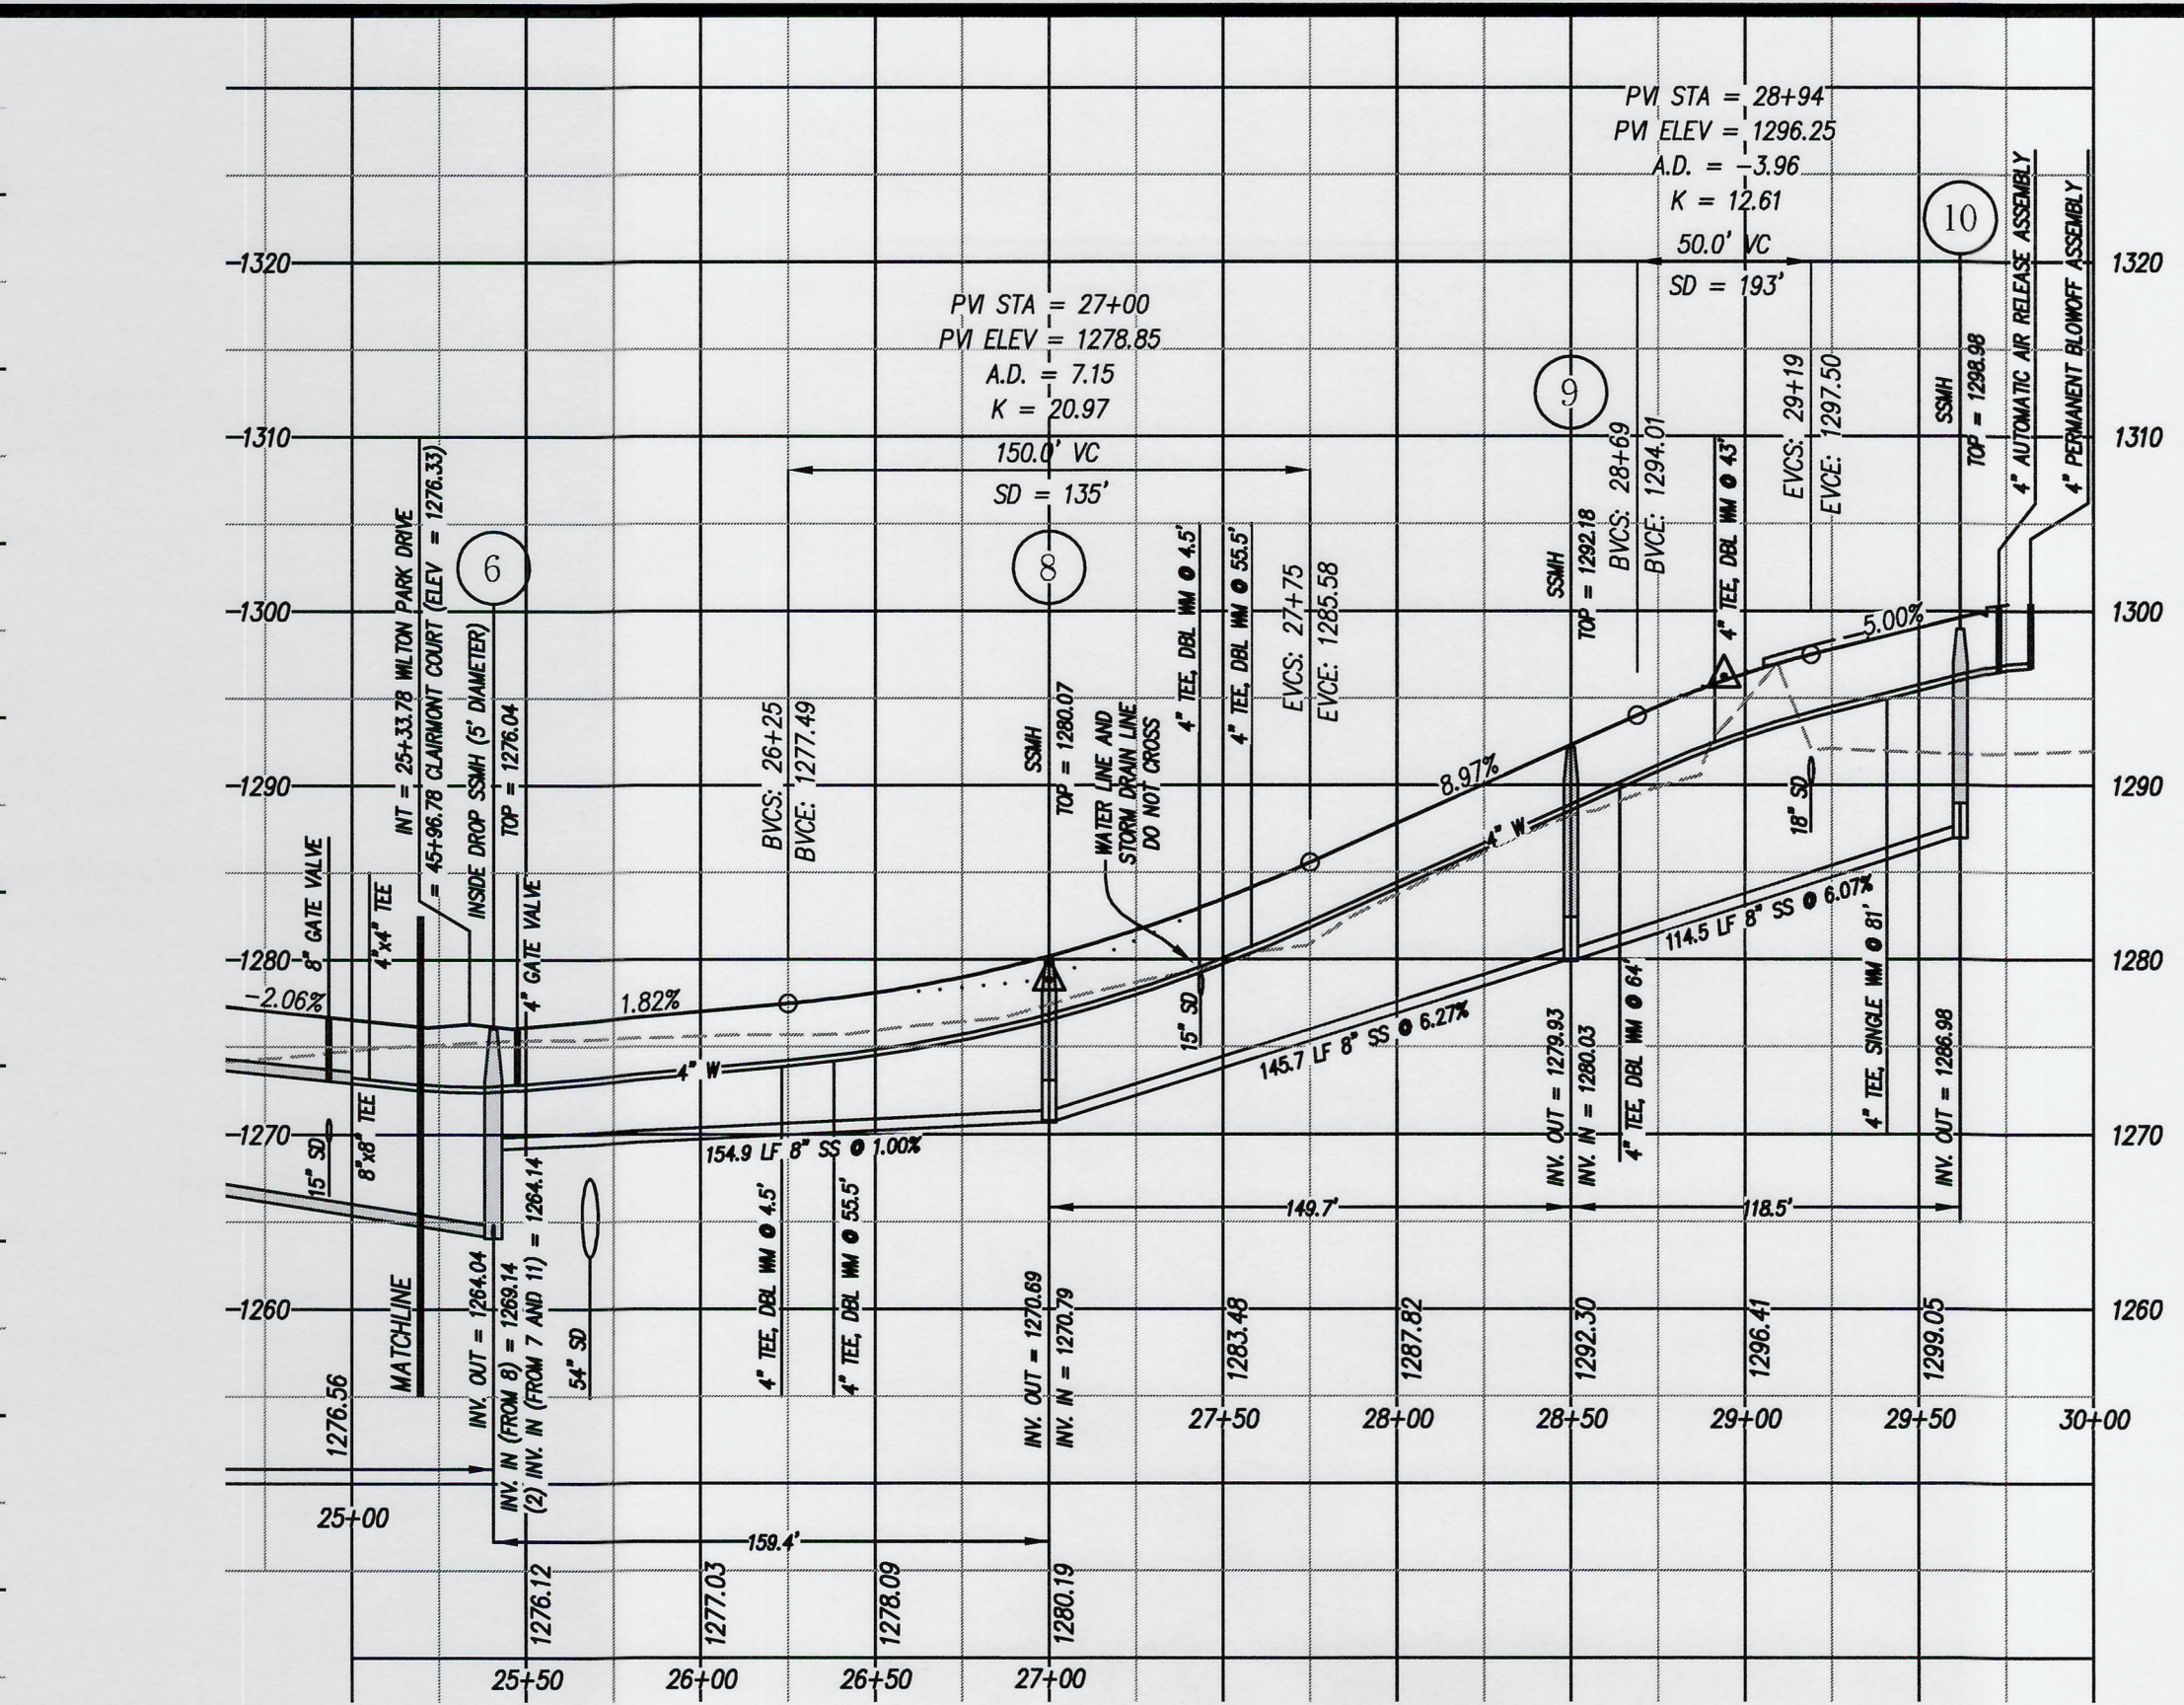
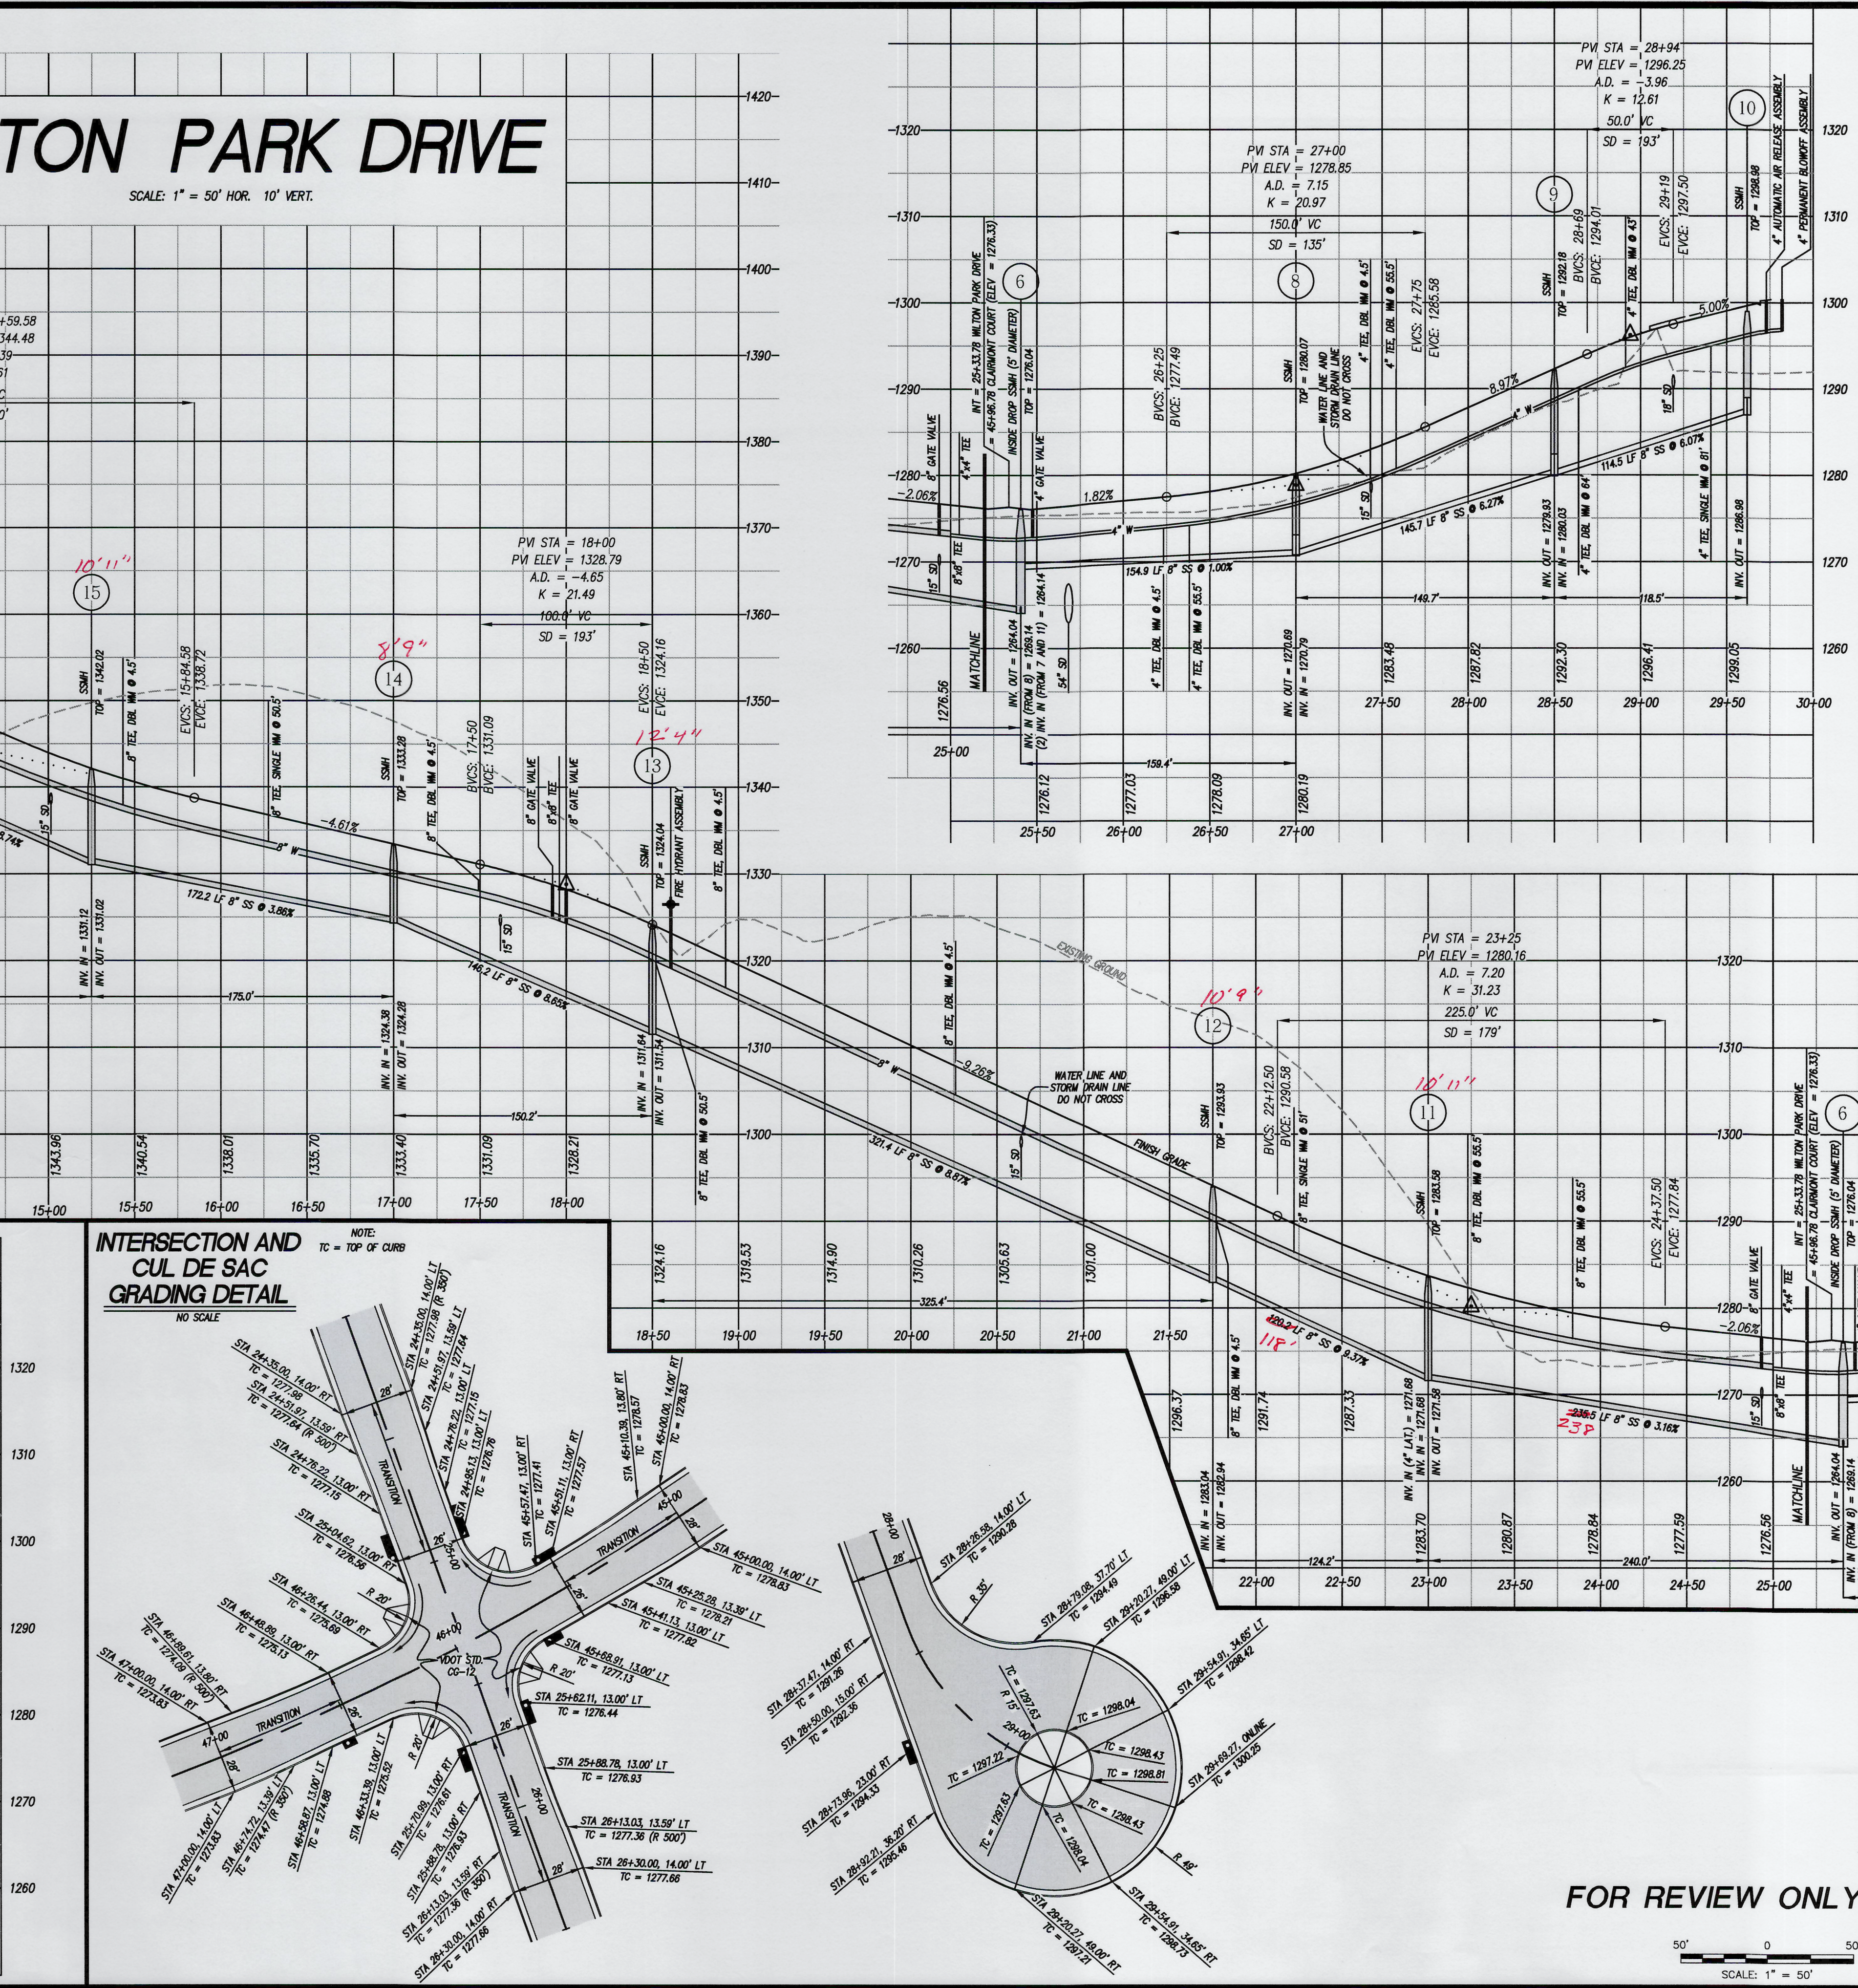


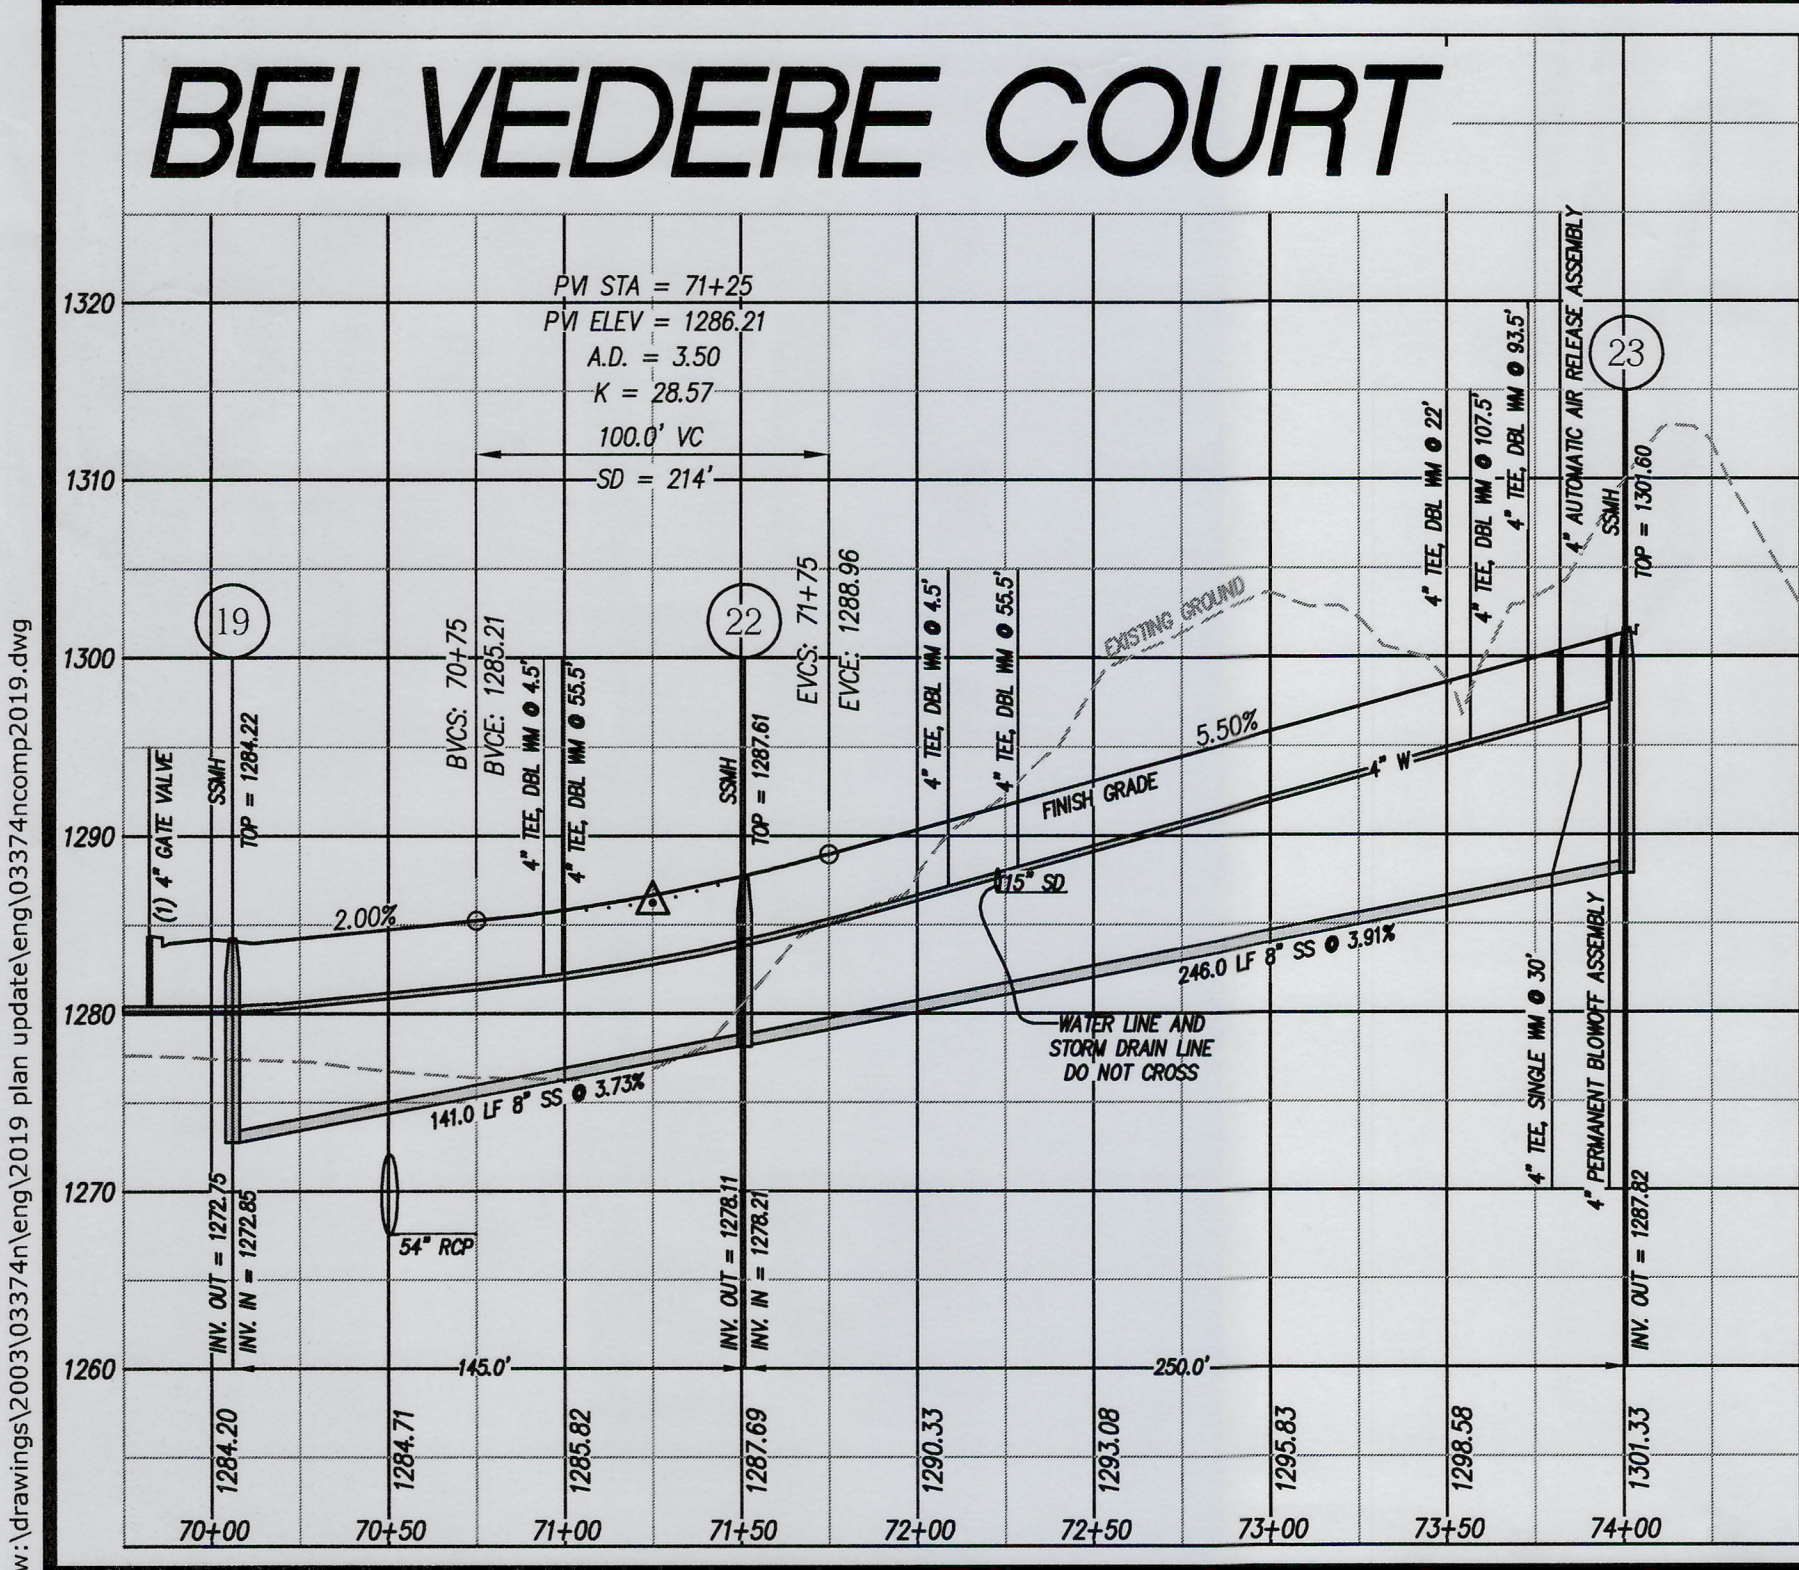

FOR REVIEW ONLY

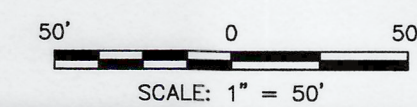

Lumsden Associates, P.C.
ENGINEERS | SURVEYORS | PLANNERS

ROAD PROFILES

DEVELOPMENT PLANS FOR
WILTON SUBDIVISION
PREPARED FOR
WTSH, LLC

**SITUATED IN
THE CITY OF ROANOKE, VIRGINIA**

REVISIONS		DESCRIPTION
NO.	DATE	
1		
2		
3		
4		
5		

DATE: August 2, 2019

SCALE: (H) 1"=50' (V) 1"=10'

COMMISSION NO: 2003-374N

SHEET 8 OF 19