


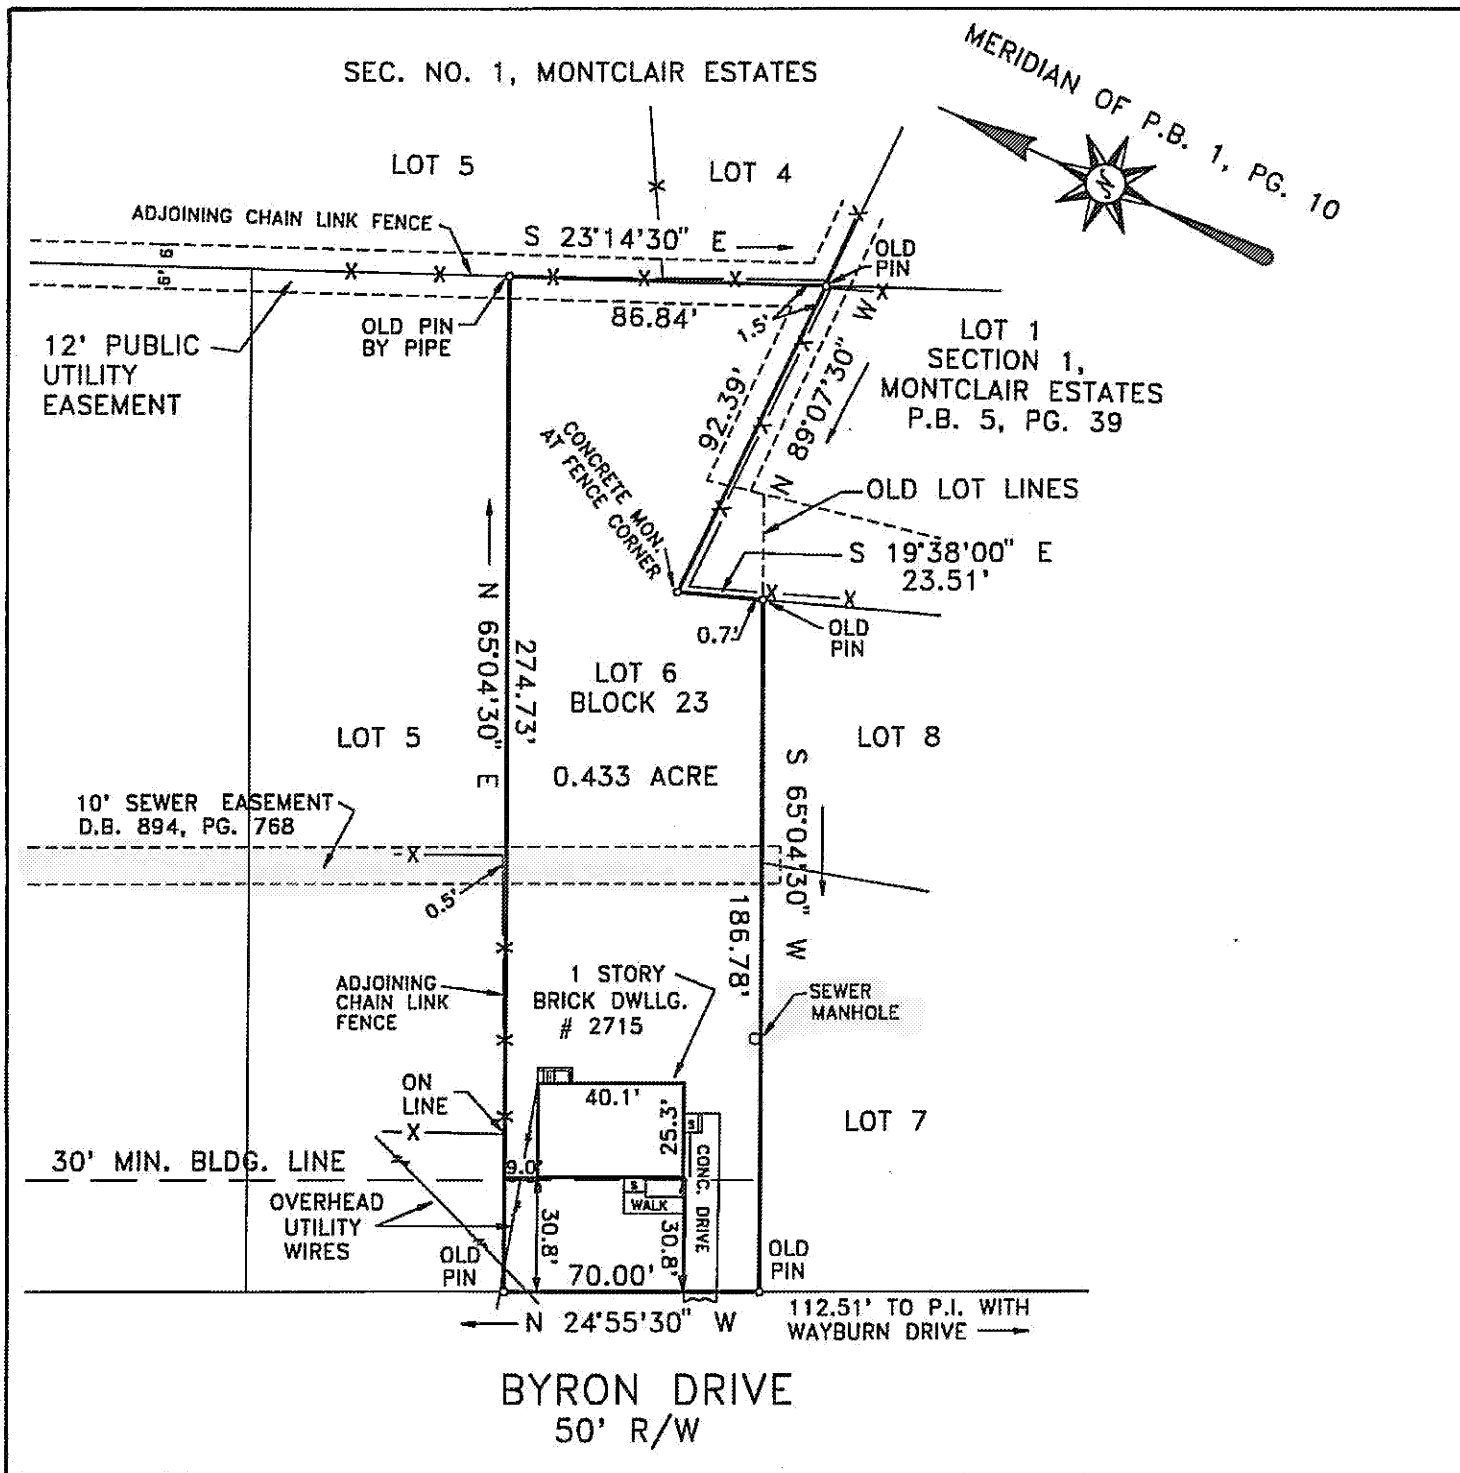


LEGAL REFERENCE:
P.B. 7, PG. 10
TAX NO. 36.20-5-31
D.B. 895, PG. 158

NOTE: THIS PLAT IS SUBJECT TO INFORMATION WHICH MAY BE DISCLOSED BY A TITLE REPORT BY A LICENSED ATTORNEY.

NOTE: THE SUBJECT PROPERTY IS LOCATED IN FLOOD INSURANCE ZONE "X" SO DESIGNATED BU F.E.M.A.

SURVEY FOR
ZACHARIAH K. KLINGONSMITH
OF THE MAJOR PART OF LOT 6, BLOCK 23, SECTION 4
MONTCLAIR ESTATES
ROANOKE COUNTY, VIRGINIA
SCALE 1" = 50' SEPTEMBER 18, 2000

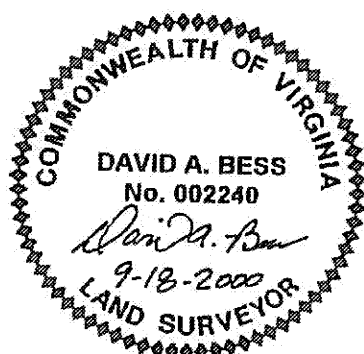

JACK G. BESS
LAND SURVEYOR
5422 STARKEY RD
ROANOKE, VA 24014

N.B. 115 D-00259