



PLAN	SURVEYED	DATE
	BY	
NOTE BOOK	PLOTTED	
	GRADES CHECKED	
NO.	ALIGNMENT CHECKED	
	RT. OF WAY CHECKED	

PROFILE	SURVEYED	DATE
	BY	
NOTE BOOK	PLOTTED	
	GRADES CHECKED	
NO.	STRUCTURE NOTATIONS CHG.	

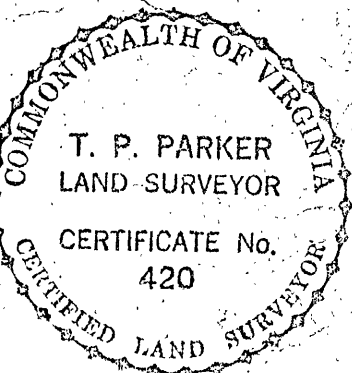

SECTION NO. 1
MONTEREY HILLS

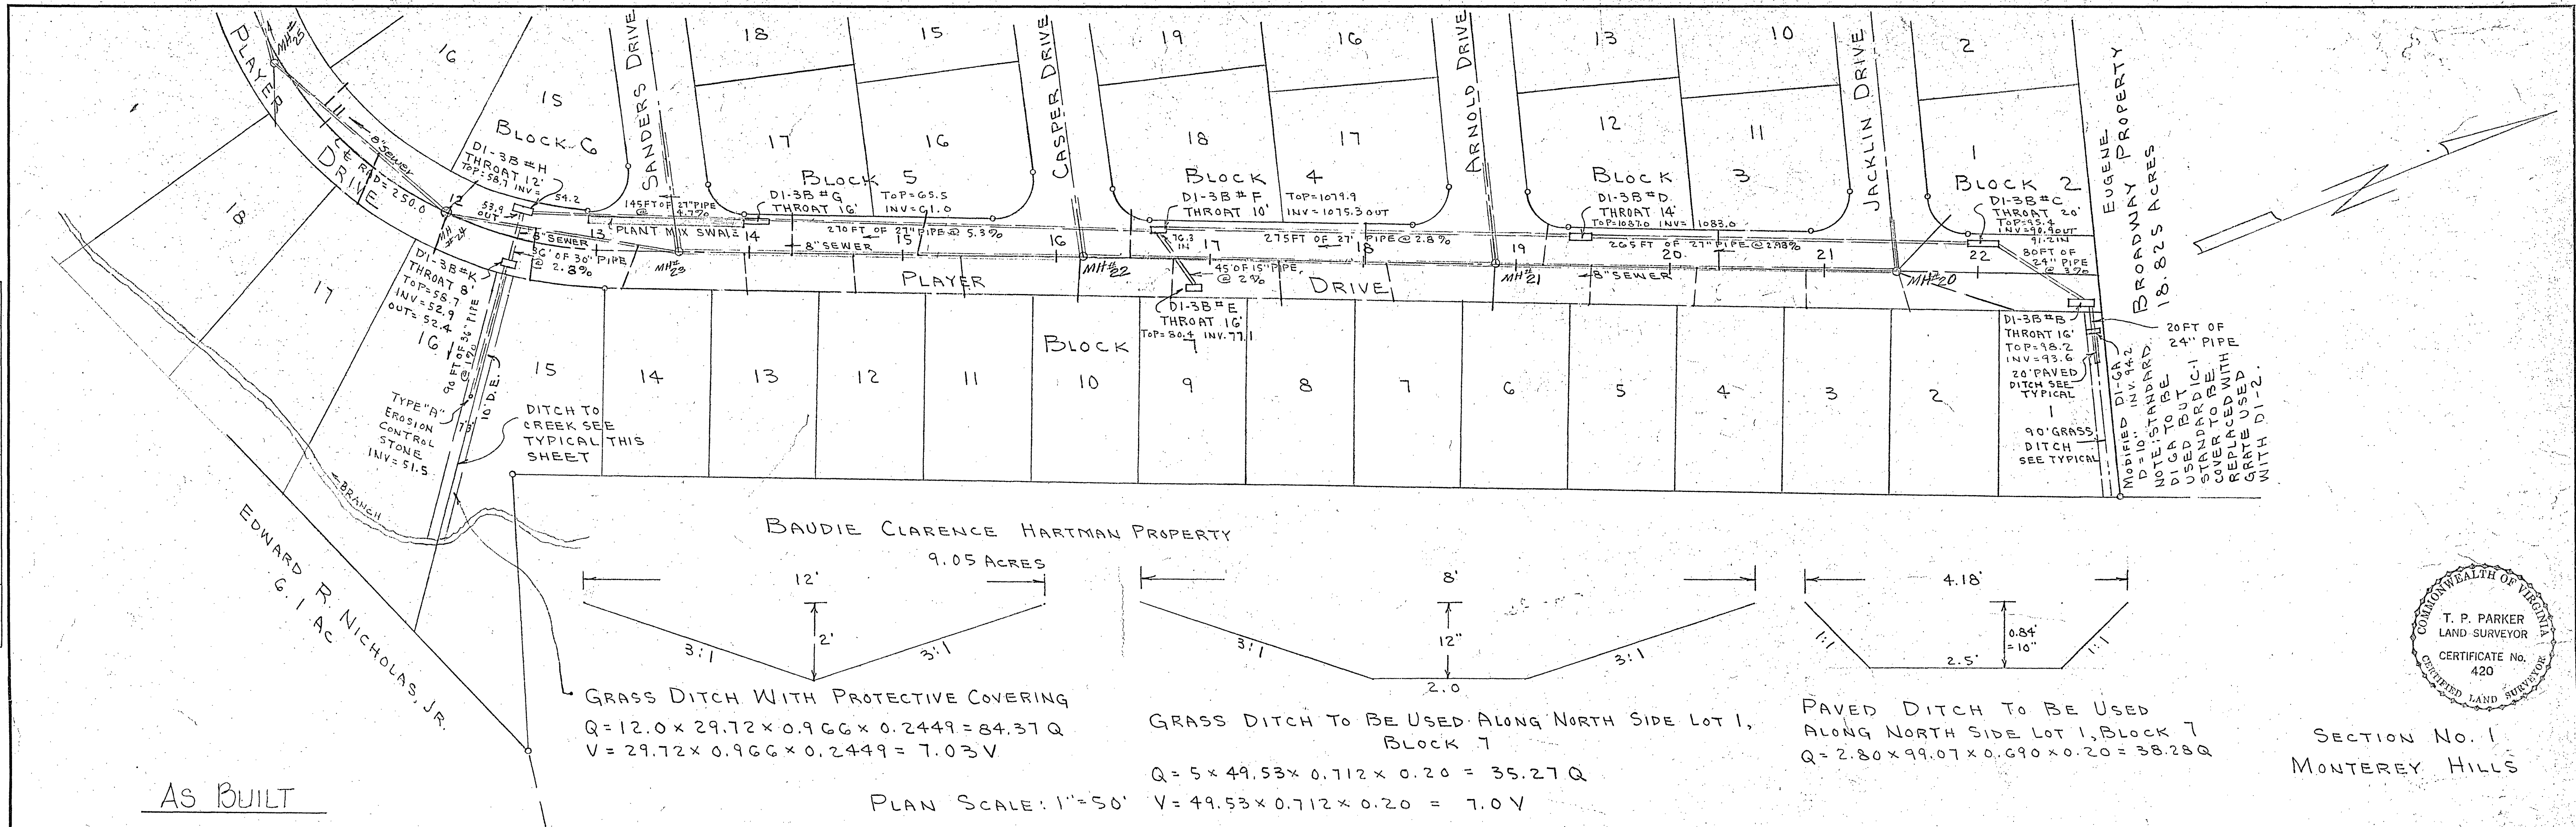