



PLAN	DATE	
	BY	
	DESIGNED	
	NOTED	
NOTE BOOK	ALIGNMENT CHECKED	
	FT. OF WAY CHECKED	
No.		

PROFILE	DATE	
	BY	
	DESIGNED	
	NOTED	
NOTE BOOK	GRADES CHECKED	
	FT. OF WAY CHECKED	
No.		

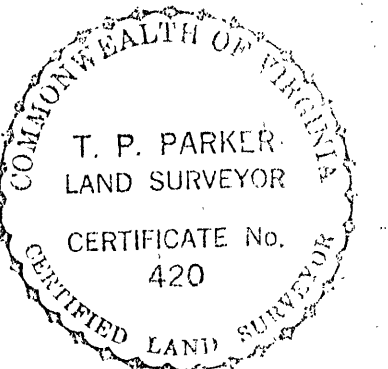

SECTION No. 1
MONTEREY HILLS

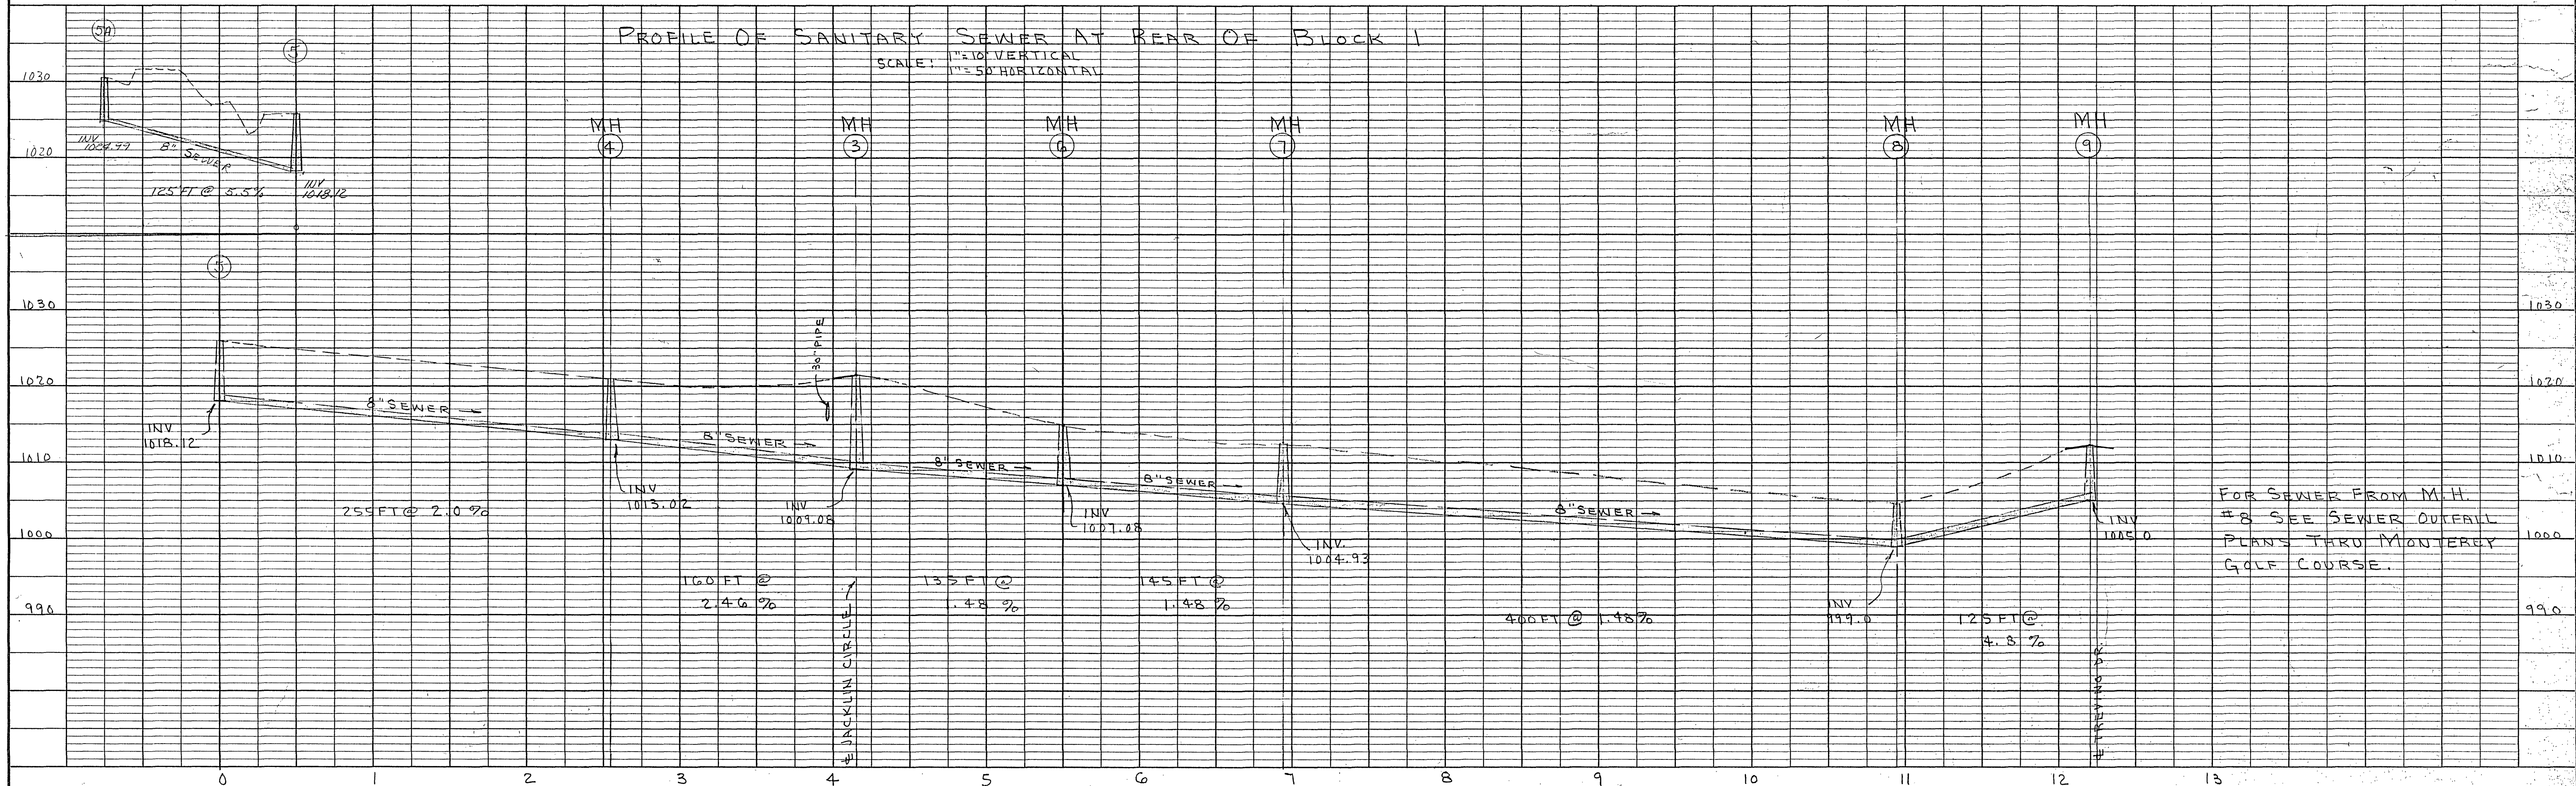

FOR SEWER FROM M.H. #8 SEE SEWER OUTFALL PLANS THRU MONTEREY GOLF COURSE.