


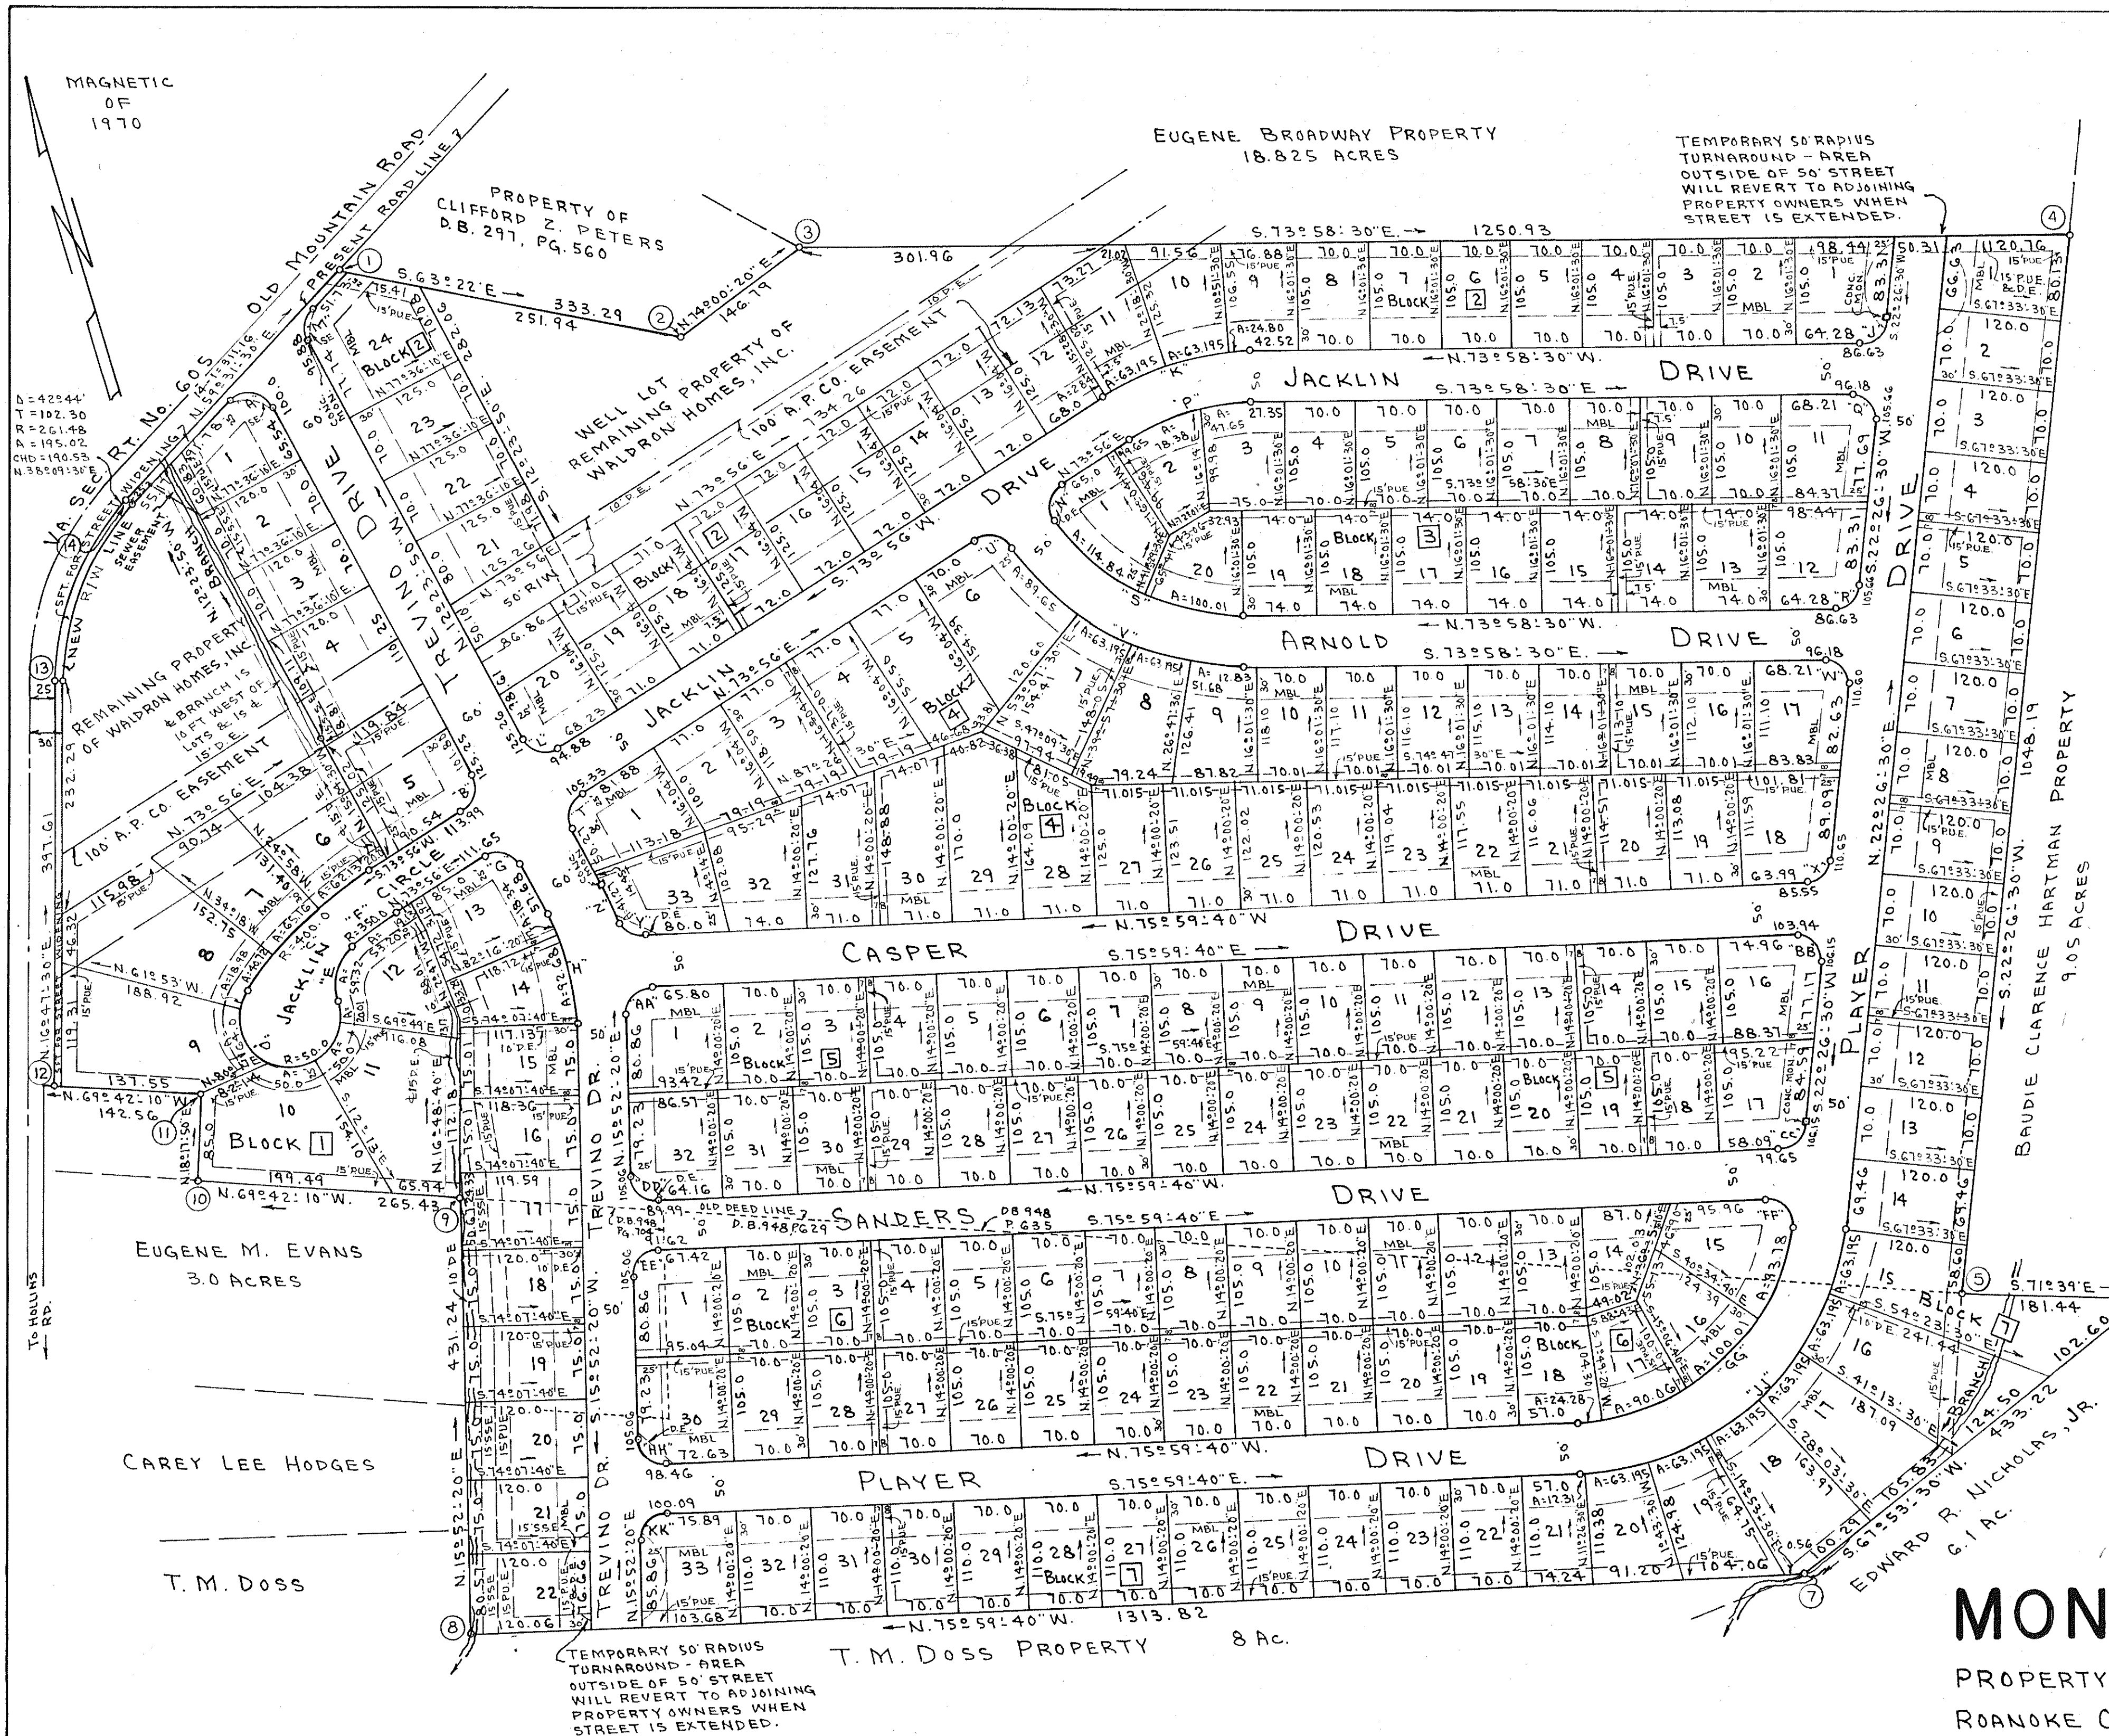

CURVE DATA									
CURVE	LOT	ANGLE	TAN.	RAD.	ARC	BEARING	CHORD	DIST.	
A	1	108°04'40"	34.46	25.00	47.16	S.66°26'10"E	40.47		
B	5	86°19'50"	23.45	25.00	37.67	S.30°46'05"W	34.21		
C	1	24°50'	85.26	400.00	108.02	S.61°54'W	106.18		
C	6	8°54'	31.13	400.00	62.13	S.69°29'W	62.07		
C	7	1°20'	32.65	400.00	65.16	S.60°22'W	65.03		
C	8	5°50'	20.38	400.00	40.72	S.52°47'W	40.71		
D	1	23°23'		50.00	202.99	S.66°26'30"E	89.64		
D	8	21°45'	9.60	50.00	18.98	S.38°59'30"W	18.67		
D	9	13°20'	37.22	50.00	64.00	S.8°33'E	69.72		
D	10	57°18'	27.32	50.00	50.00	S.73°52'E	47.94		
D	11	57°18'	27.32	50.00	50.00	N.88°55'E	47.94		
D	12	22°56'	10.14	50.00	20.01	N.8°43'E	19.88		
E	12	61°58'30"	33.71	50.00	59.32	N.31°14'15"E	55.90		
F	12	88°42'30"	26.64	350.00	53.20	N.68°34'45"E	53.14		
G	13	93°40'10"	26.65	25.00	40.87	S.59°13'55"E	36.47		
H	1	28°16'10"	56.66	225.00	111.01	S.19°44'15"W	109.83		
H	13	42°40'10"	4.17	225.00	18.34	N.10°03'45"W	18.33		
H	14	23°36'	41.00	225.00	92.68	N.42°04'20"E	92.02		
J	12	83°35'	22.35	25.00	36.47	S.64°14'W	35.32		
K	2	32°05'30"	79.09	275.00	154.03	S.84°58'45"W	152.02		
K	9	5°10'	12.41	275.00	24.80	S.76°33'30"E	24.79		
K	10	13°10'	31.74	275.00	63.195	S.85°43'30"E	63.056		
K	11	13°10'	31.74	275.00	63.195	N.81°06'30"E	63.056		
K	12	05°35'30"	1.42	275.00	2.84	N.74°13'45"E	2.84		
L	20	93°40'10"	26.65	25.00	40.87	N.59°13'55"W	36.47		
M	24	71°55'20"	18.14	25.00	31.38	N.23°33'50"E	29.36		
N	1	93°11'50"	26.44	25.00	40.66	N.21°20'05"E	36.33		
P	3	32°05'30"	64.71	225.00	126.02	N.84°58'45"E	124.38		
P	2	19°57'30"	39.59	225.00	78.38	N.63°05'45"E	77.18		
P	3	12°08'00"	23.91	225.00	47.65	S.80°21'30"E	47.56		
Q	11	9°25'	27.97	25.00	42.07	S.25°46'E	37.28		
R	12	83°35'	22.35	25.00	36.47	S.64°14'W	35.32		
S	3	54°42'40"	116.41	225.00	214.85	N.46°31'10"W	206.78		
S	20	25°28'	50.84	225.00	100.01	N.61°14'30"W	99.19		
S	1	29°14'40"	58.10	225.00	114.84	N.33°53'10"W	113.60		
T	1	86°19'50"	23.45	25.00	37.67	N.30°46'05"E	34.21		
U	6	81°52'10"	24.09	25.00	38.34	S.62°01'55"E	34.69		
V	4	59°46'40"	45.54	275.00	267.11	S.46°05'10"E	257.27		
V	6	18°40'40"	45.22	275.00	89.65	S.27°32'10"E	89.25		
V	7	13°10'	31.74	275.00	63.195	S.43°27'30"E	63.056		
V	8	13°10'	31.74	275.00	63.195	S.66°37'30"E	63.056		
V	9	10°46'	25.91	275.00	51.68	S.68°35'30"E	51.60		
W	14	96°25'	27.97	25.00	42.07	S.25°46'E	37.28		
X	18	81°33'50"	21.56	25.00	35.59	S.63°13'25"W	32.66		
Y	33	71°53'46"	18.13	25.00	31.37	N.40°02'56"W	29.35		
Z	33	81°17'50"	20.67	285.00	41.27	N.88°14'55"W	41.23		
AA	1	58°08'	24.20	25.00	38.45	N.59°56'20"E	34.77		
BB	16	98°26'10"	28.98	25.00	42.95	S.26°46'35"E	37.86		
CC	17	81°33'50"	21.56	25.00	35.59	S.63°13'25"W	32.66		
DD	32	91°52'	25.83	25.00	40.08	N.30°03'40"W	35.93		
EE	1	88°08'	24.20	25.00	38.45	N.59°56'20"E	34.77		
FF	15	101°32'10"	30.62	25.00	44.30	S.25°13'35"E	38.13		
GG	6	78°27'50"	183.71	225.00	308.13	S.64°46'25"W	284.61		
GG	15	23°52'58"	47.58	225.00	93.78	S.37°28'55"W	93.10		
GG	16	25°28'	50.84	225.00	100.01	S.62°09'20"W	99.19		
GG	17	22°56'	45.64	225.00	90.06	S.86°21'20"W	89.46		
GG	18	6°11'	12.15	225.00	24.28	N.79°05'10"W	24.27		
HH	30	91°52'	25.83	25.00	40.08	N.30°03'40"W	35.93		
JJ	7	81°33'50"	21.56	275.00	391.48	N.63°13'25"E	359.25		
JJ	15	13°10'	31.74	275.00	63.195	N.28°01'30"E	63.056		
JJ	16	13°10'	31.74	275.00	63.195	N.42°01'30"E	63.056		
JJ	17	13°10'	31.74	275.00	63.195	N.55°21'30"E	63.056		
JJ	18	13°10'	31.74	275.00	63.195	N.68°31'30"E	63.056		
JJ	19	13°10'	31.74	275.00	63.195	N.81°01'30"E	63.056		
JJ	20	13°10'	31.74	275.00	63.195	S.85°06'30"E	63.056		
JJ	21	22°33'50"	6.15	275.00	12.31	S.71°16'35"E	12.30		
K	33	88°08'	24.20	25.00	38.45	N.59°56'20"E	34.77		

LEGEND:
RUE. DENOTES PUBLIC UTILITY EASEMENT
MBL DENOTES MINIMUM BUILDING LINE
SE. DENOTES SIGN EASEMENT
D.E. DENOTES DRAIN EASEMENT

MAP OF MONTEREY HILLS

PROPERTY OF WALDRON HOMES INCORPORATED
ROANOKE CO., VIRGINIA
SCALE: 1"=100'
JULY 21, 1972

BY: T.P. PARKER & SON
ENGRS. & SURVEYORS
SHEET 2 OF 2