


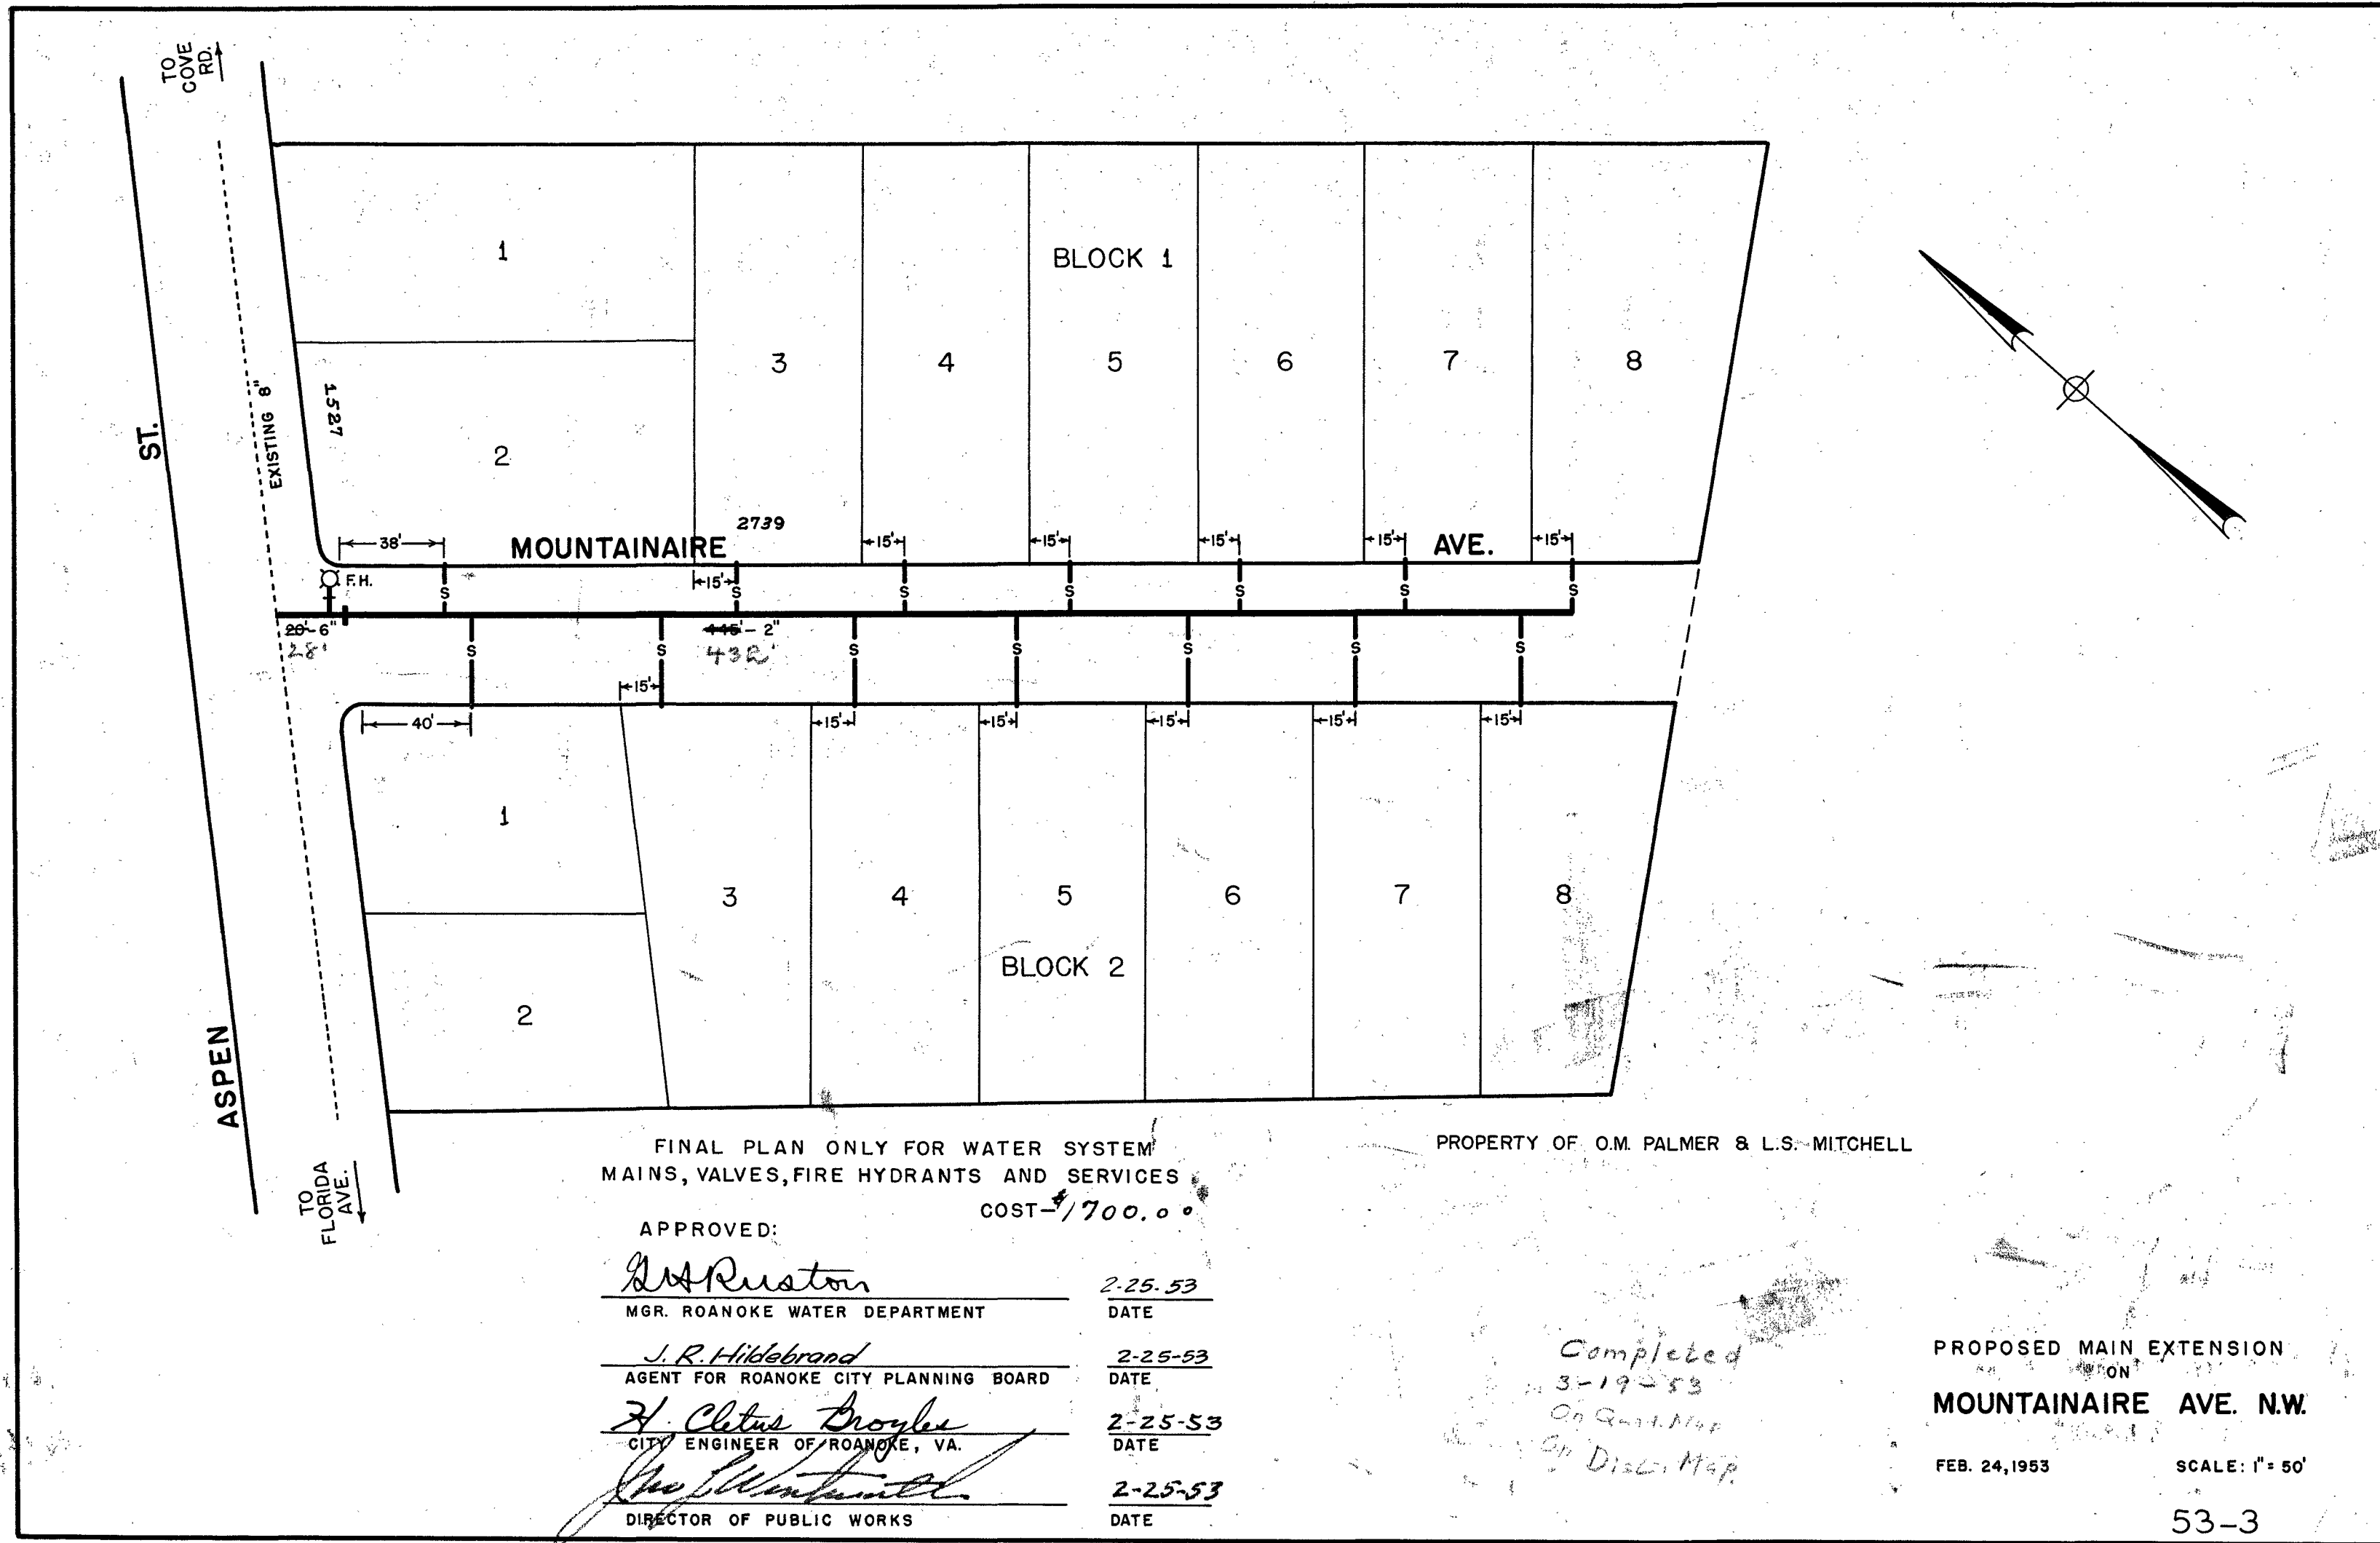

FINAL PLAN ONLY FOR WATER SYSTEM  
MAINS, VALVES, FIRE HYDRANTS AND SERVICES  
COST \$1700.00

PROPERTY OF O.M. PALMER & L.S. MITCHELL

APPROVED:

*G. Ruston*  
MGR. ROANOKE WATER DEPARTMENT

2-25-53  
DATE

*J. R. Hildebrand*  
AGENT FOR ROANOKE CITY PLANNING BOARD

2-25-53  
DATE

*H. Clatus Broyles*  
CITY ENGINEER OF ROANOKE, VA.

2-25-53  
DATE

*Chas. W. Mitchell*  
DIRECTOR OF PUBLIC WORKS

2-25-53  
DATE

Completed  
3-19-53  
On Genl. Map  
On Disc. Map

PROPOSED MAIN EXTENSION  
MOUNTAINAIRE AVE. N.W.

FEB. 24, 1953

SCALE: 1" = 50'