

5 to 6 Ext OK
9-10-75

MH 4 to 5 Ext
OK 9-9-75
SKM#5
OK 9-30-75

(4 to 3 OK 9-5-75)
SKM#4
OK 9-30-75

NOTE: SEWER LINE CONSTRUCTION
WILL BE IN ACCORDANCE WITH RULES
& REGULATIONS AND CONSTRUCTION
SPEC. & STANDARDS OF ROANOKE CO
PUBLIC SERVICE AUTHORITY.

(10 to 3
Ext OK 9-5-75)

PLAN & PROFILE OF
SECTION 1
MONTEREY NORTH

BY T.P. PARKER & SON
ENGRS. & SURVEYORS

PLAN SCALE
1" = 50'

Shaded area existing pavement

PROFILE OF GOLFVIEW DRIVE

1" = 30' Hor.
1" = 10' Vert.

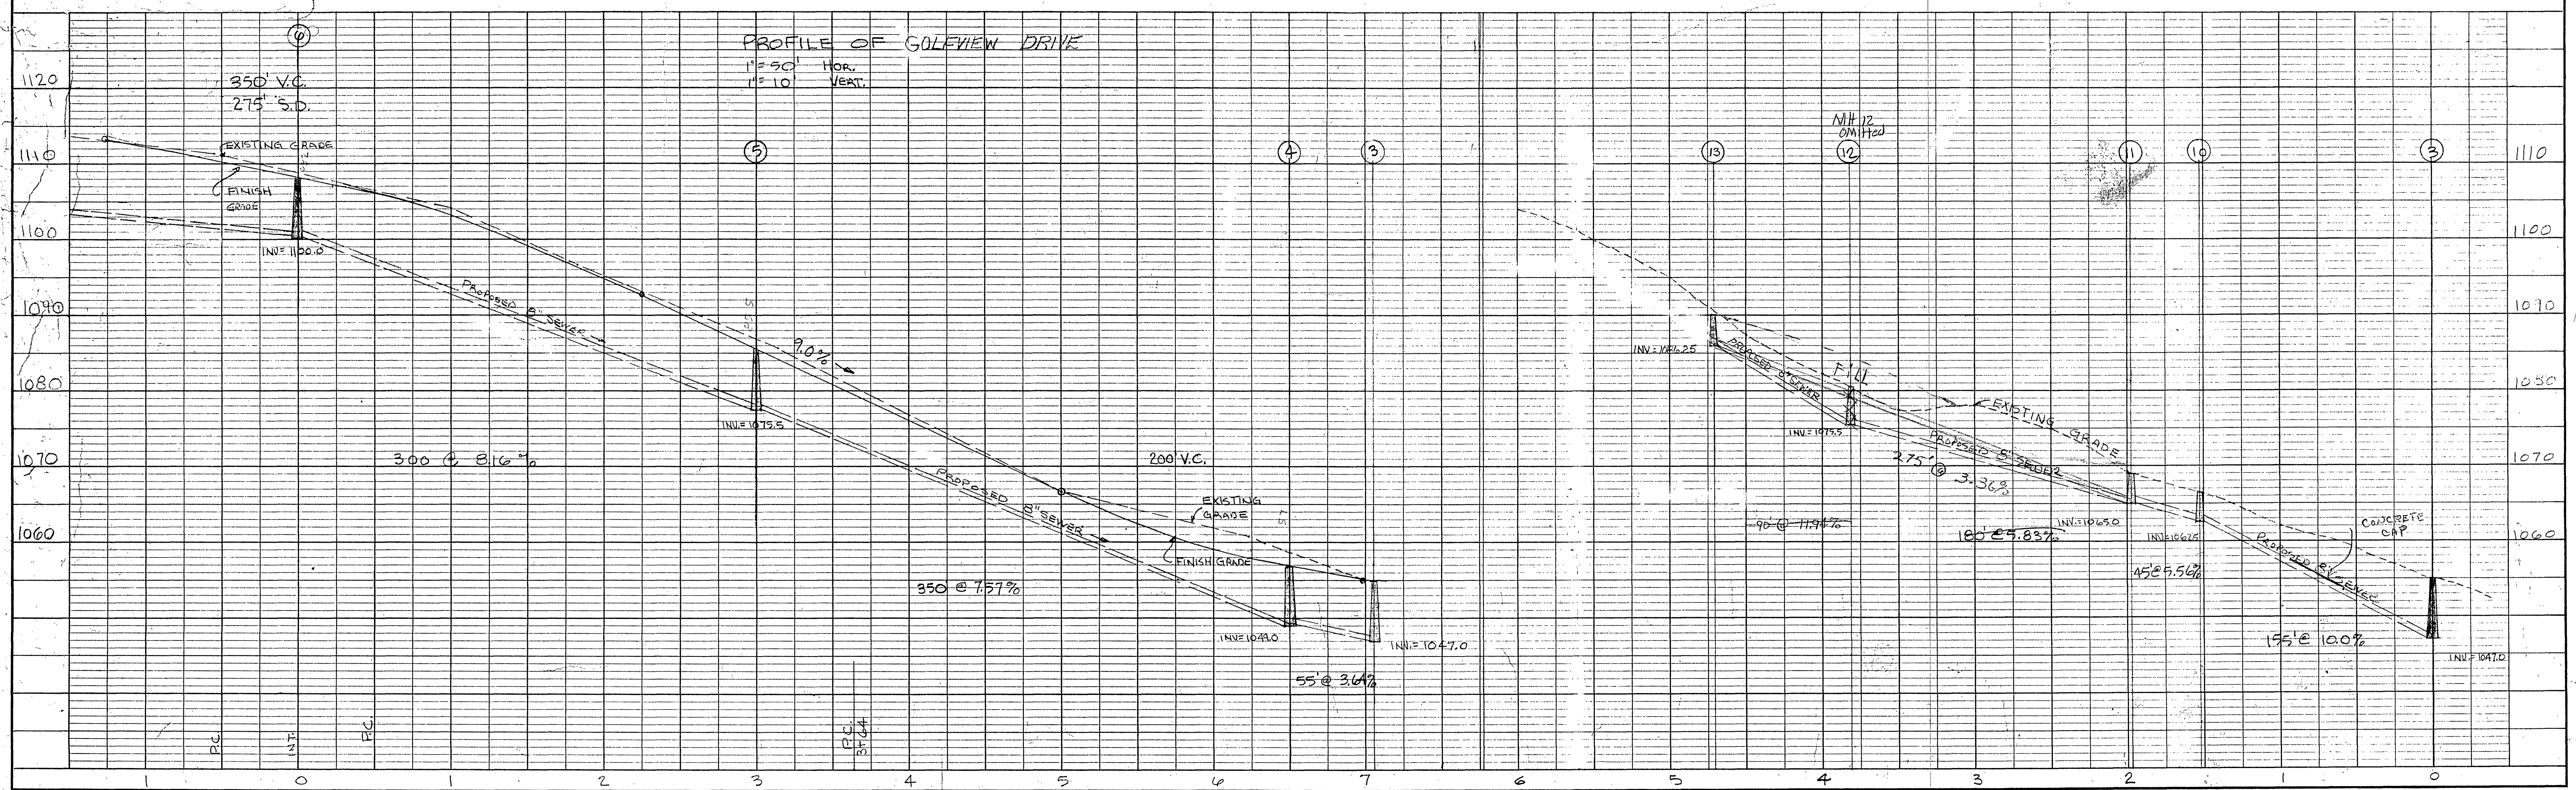


PLATE 1 PLAN PROFILE
K&K
8008 MADE IN U.S.A.

SHEET 3 OF 6

Monterey