



NOTE: SEWER AND WATER CONSTRUCTION TO BE IN ACCORDANCE WITH THE RULES, REGULATIONS, AND CONSTRUCTION SPECIFICATIONS OF THE CITY OF ROANOKE.

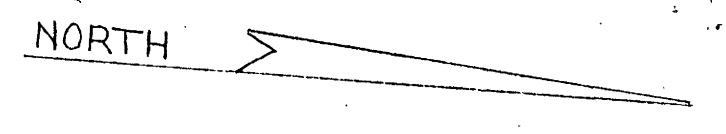

PLAN	DATE
BY	
CHECKED	
NOTED	
NO.	

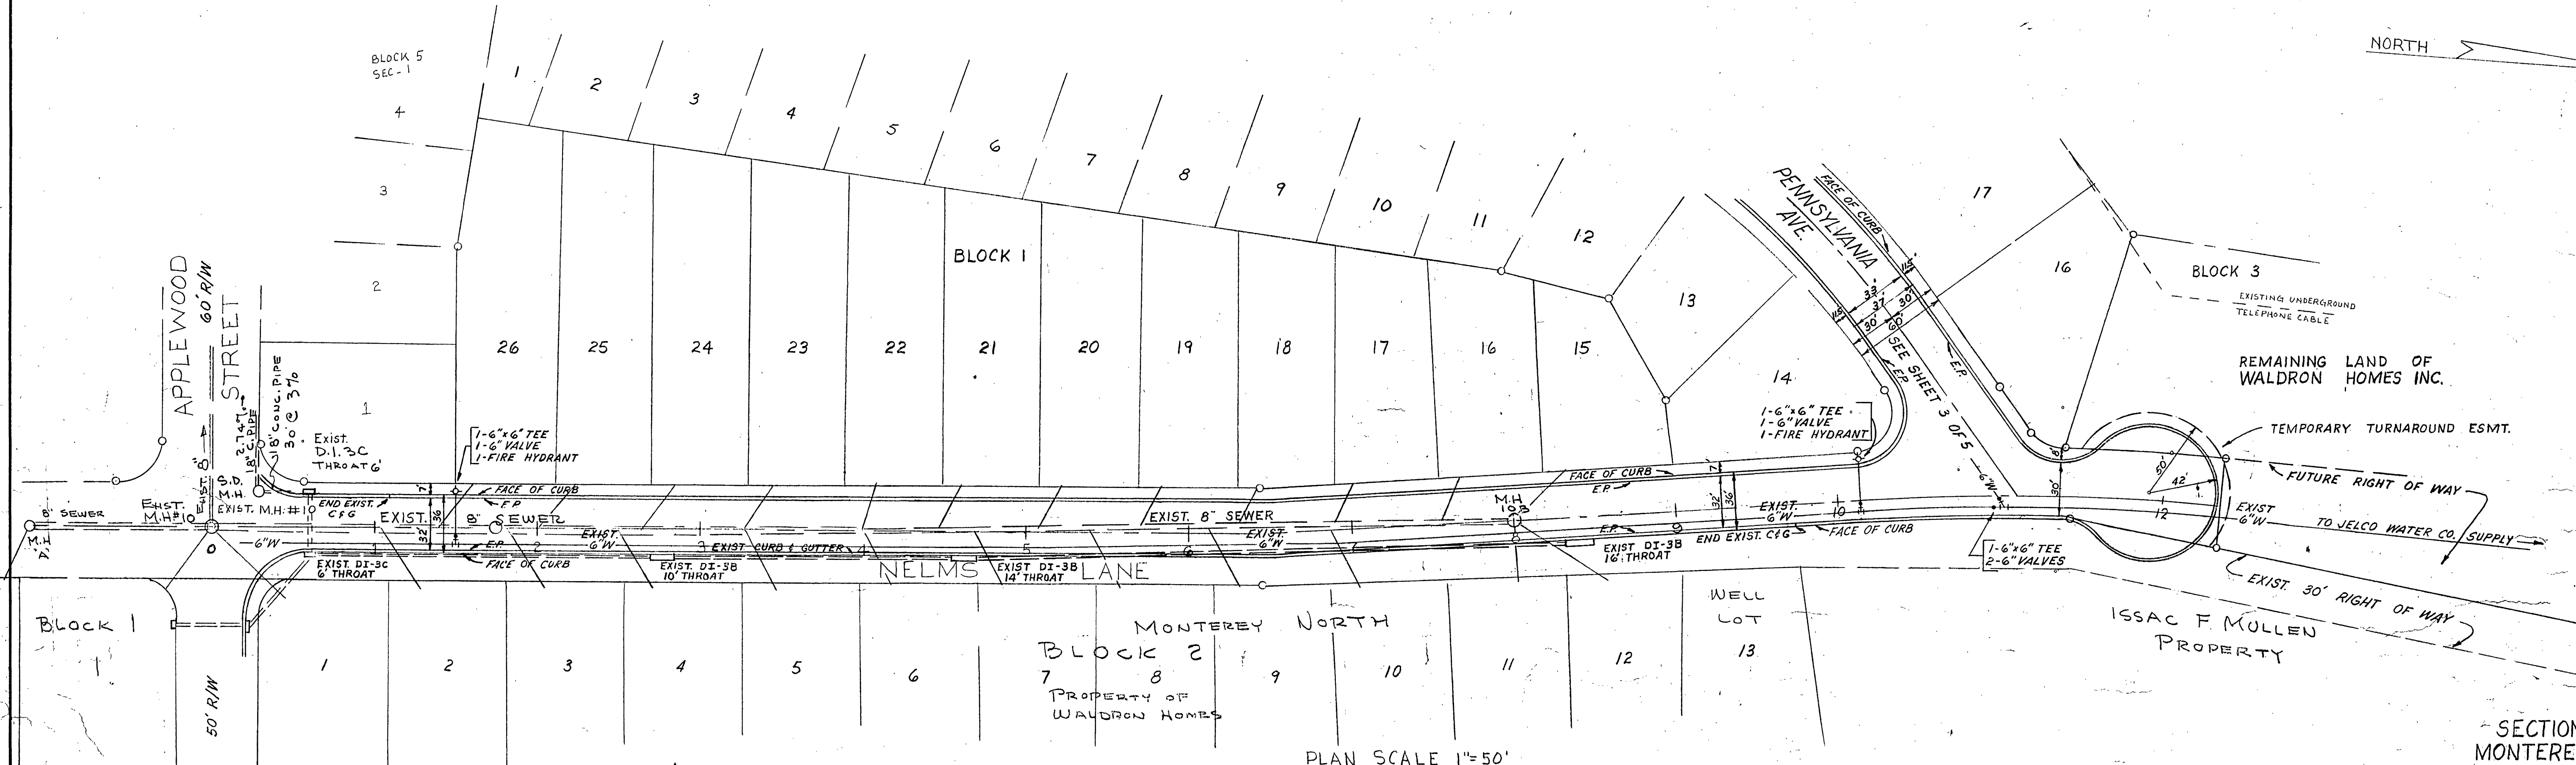

PROFILE	DATE
BY	
CHECKED	
NOTED	
NO.	

