



PLAN	DATE	
	BY	
	SURVEYED	
	NOTED	
NOTE BOOK		
No.		

PROFILE	DATE	
	BY	
	SURVEYED	
	NOTED	
NOTE BOOK		
No.		

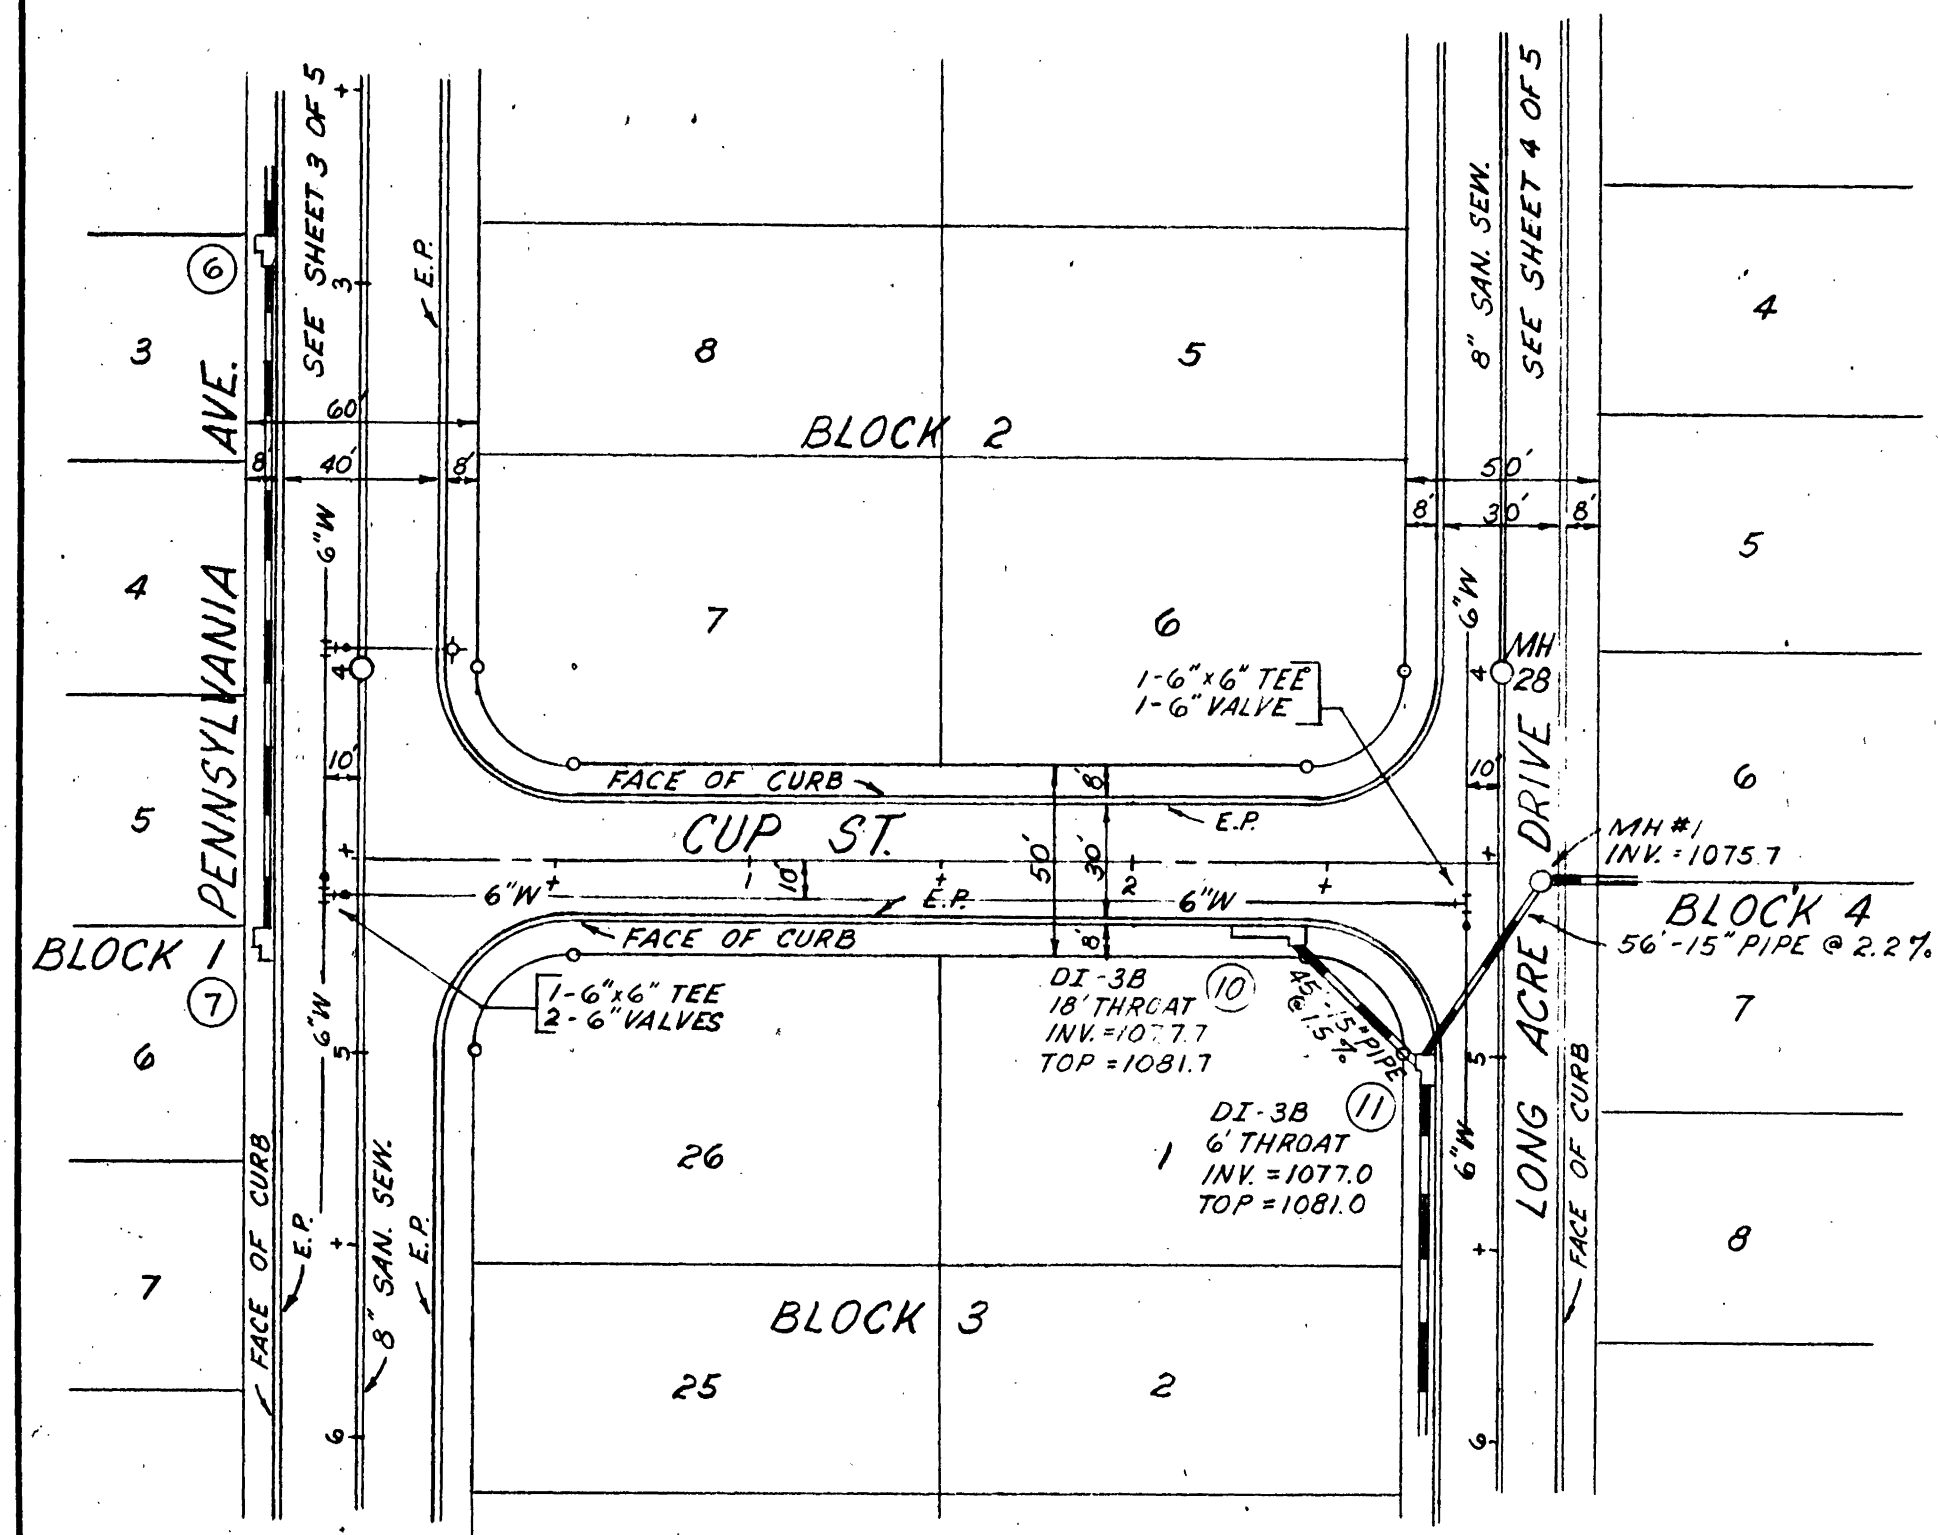

PROFILE OF CUP STREET
SCALE: 1" = 50' HORIZONTAL
1" = 10' VERTICAL

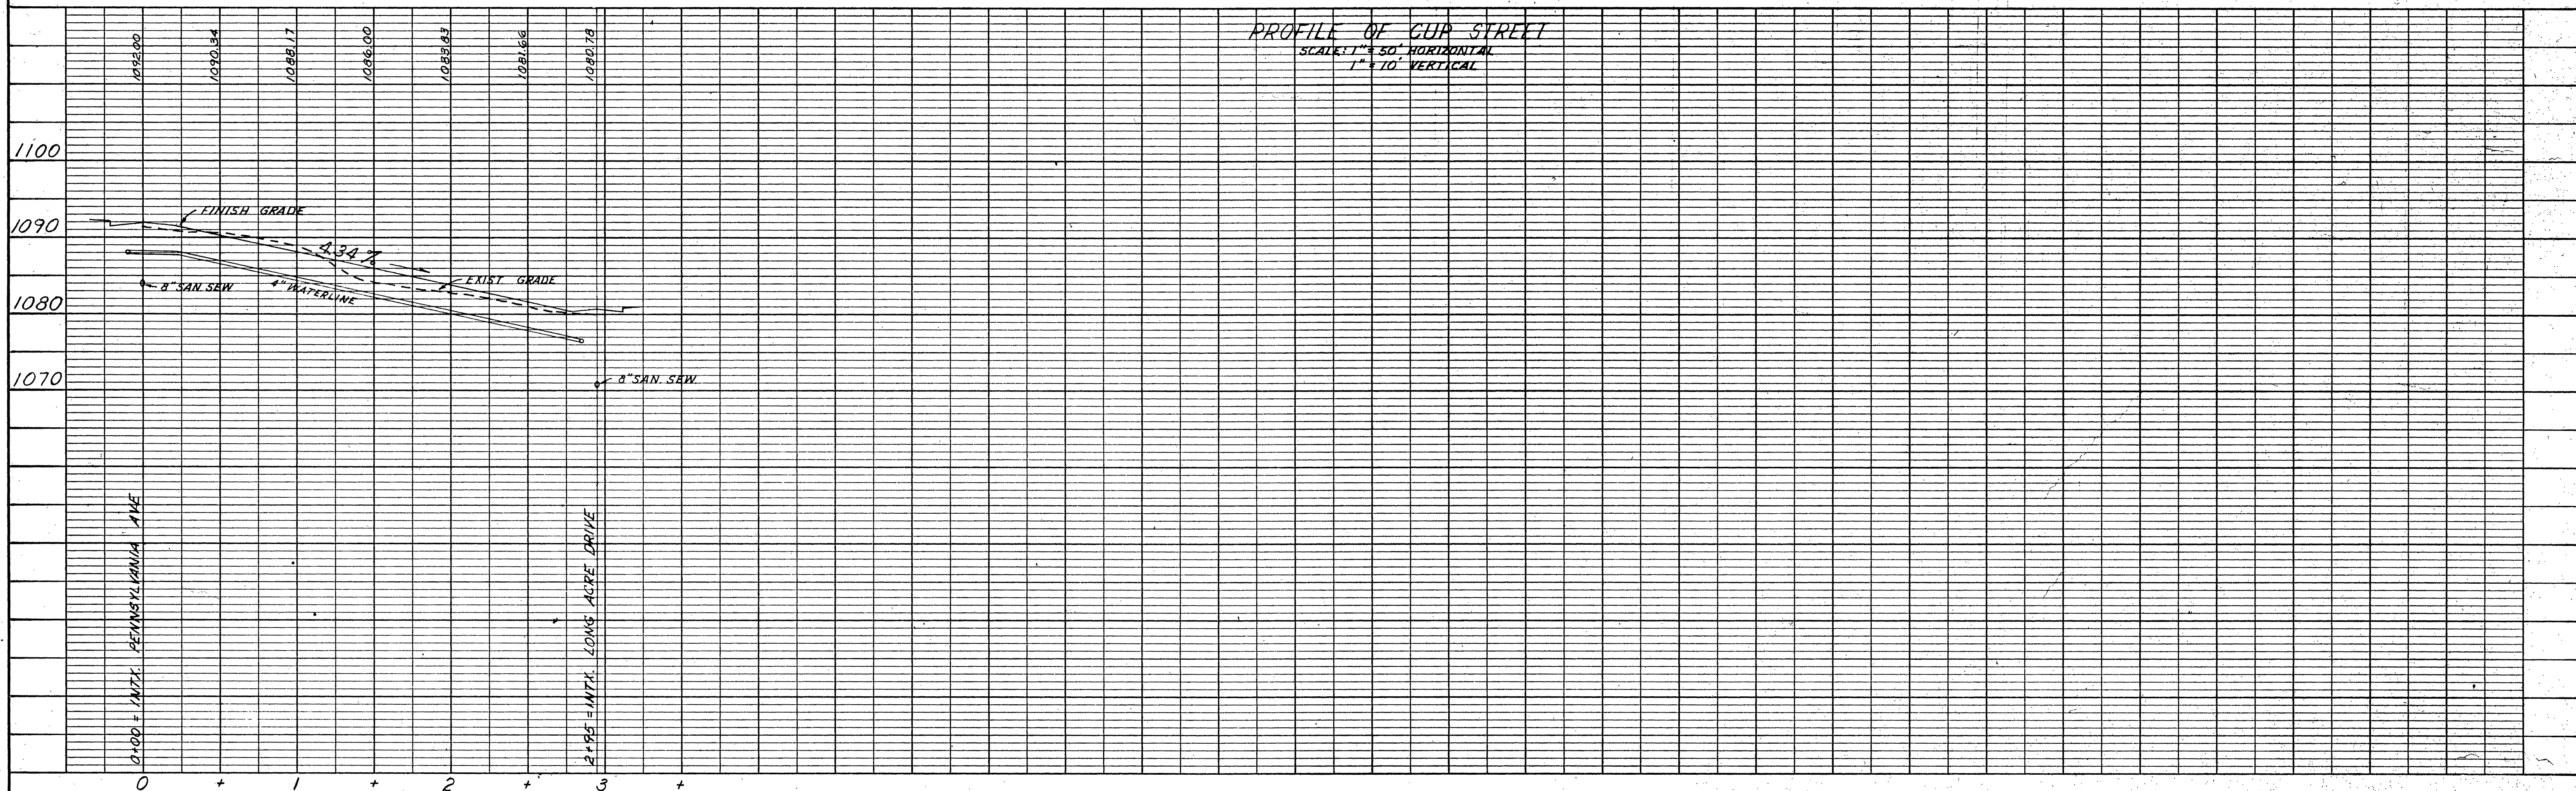

NOTE: SEWER AND WATER CONSTRUCTION TO BE IN ACCORDANCE WITH THE RULES, REGULATIONS & CONSTRUCTION SPECIFICATIONS OF THE CITY OF ROANOKE.

NOTE: MAINTAIN 3' COVER ON WATERLINE

SECTION No. 2
MONTEREY, NORTH