


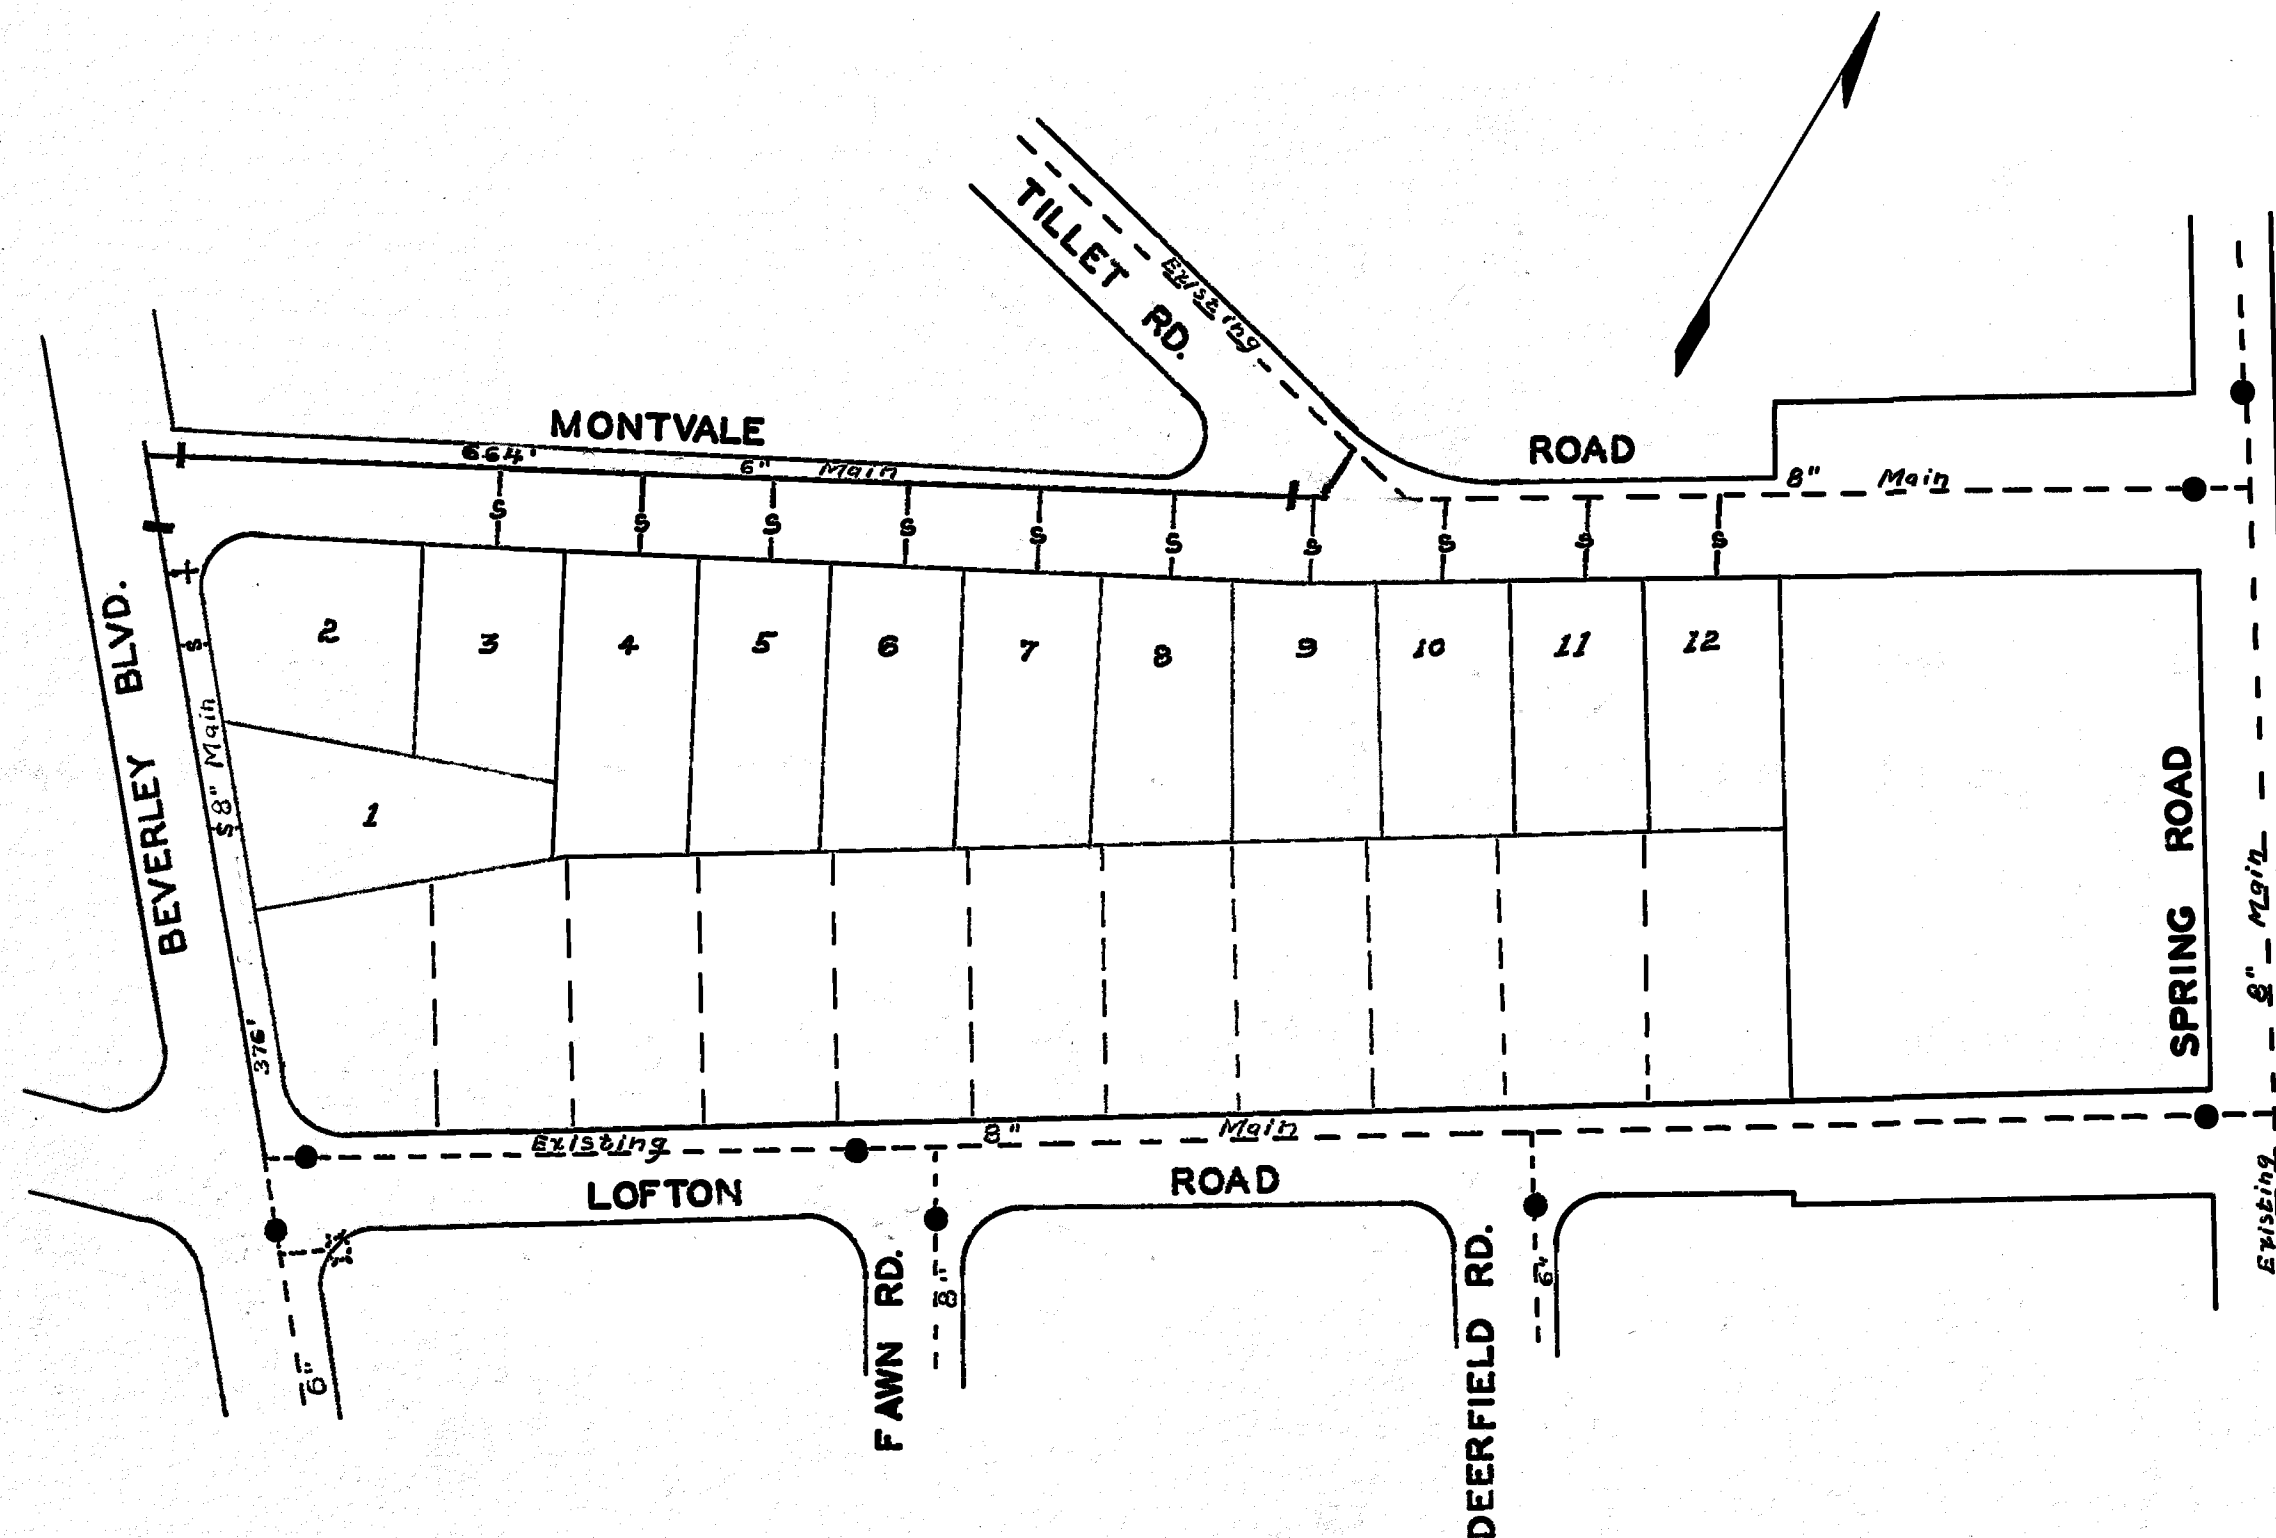

L.E. Pillaw
 MGR. WATER DEPARTMENT
James D. Hinkle
 ACT. AGENT FOR ROANOKE PLANNING COMM.
H. Clitus Broussard
 CITY ENGINEER FOR ROANOKE, VA.
Joe M. Minter
 DIRECTOR OF PUBLIC WORKS

3/31/59
 DATE
 3/31/59
 DATE
 3/31/59
 DATE
 3/31/59
 DATE

DATE COMP.	4-23-59
MAINS INS. BY	R.W.D
SERV. INS. BY	"
NO. SERV. INS.	12
CITY OR CO.	City
DEPT. INSP.	B.R.H.

DIST. MAP No. 164

on DIST. MAP

WATER DEPARTMENT
 CITY OF ROANOKE, VA.
 SPRING VALLEY SECT. #5
 SCALE-1"=100'
 DRAWN BY E.L.A. MARCH, 26, 1959

59-4

SCANNED