
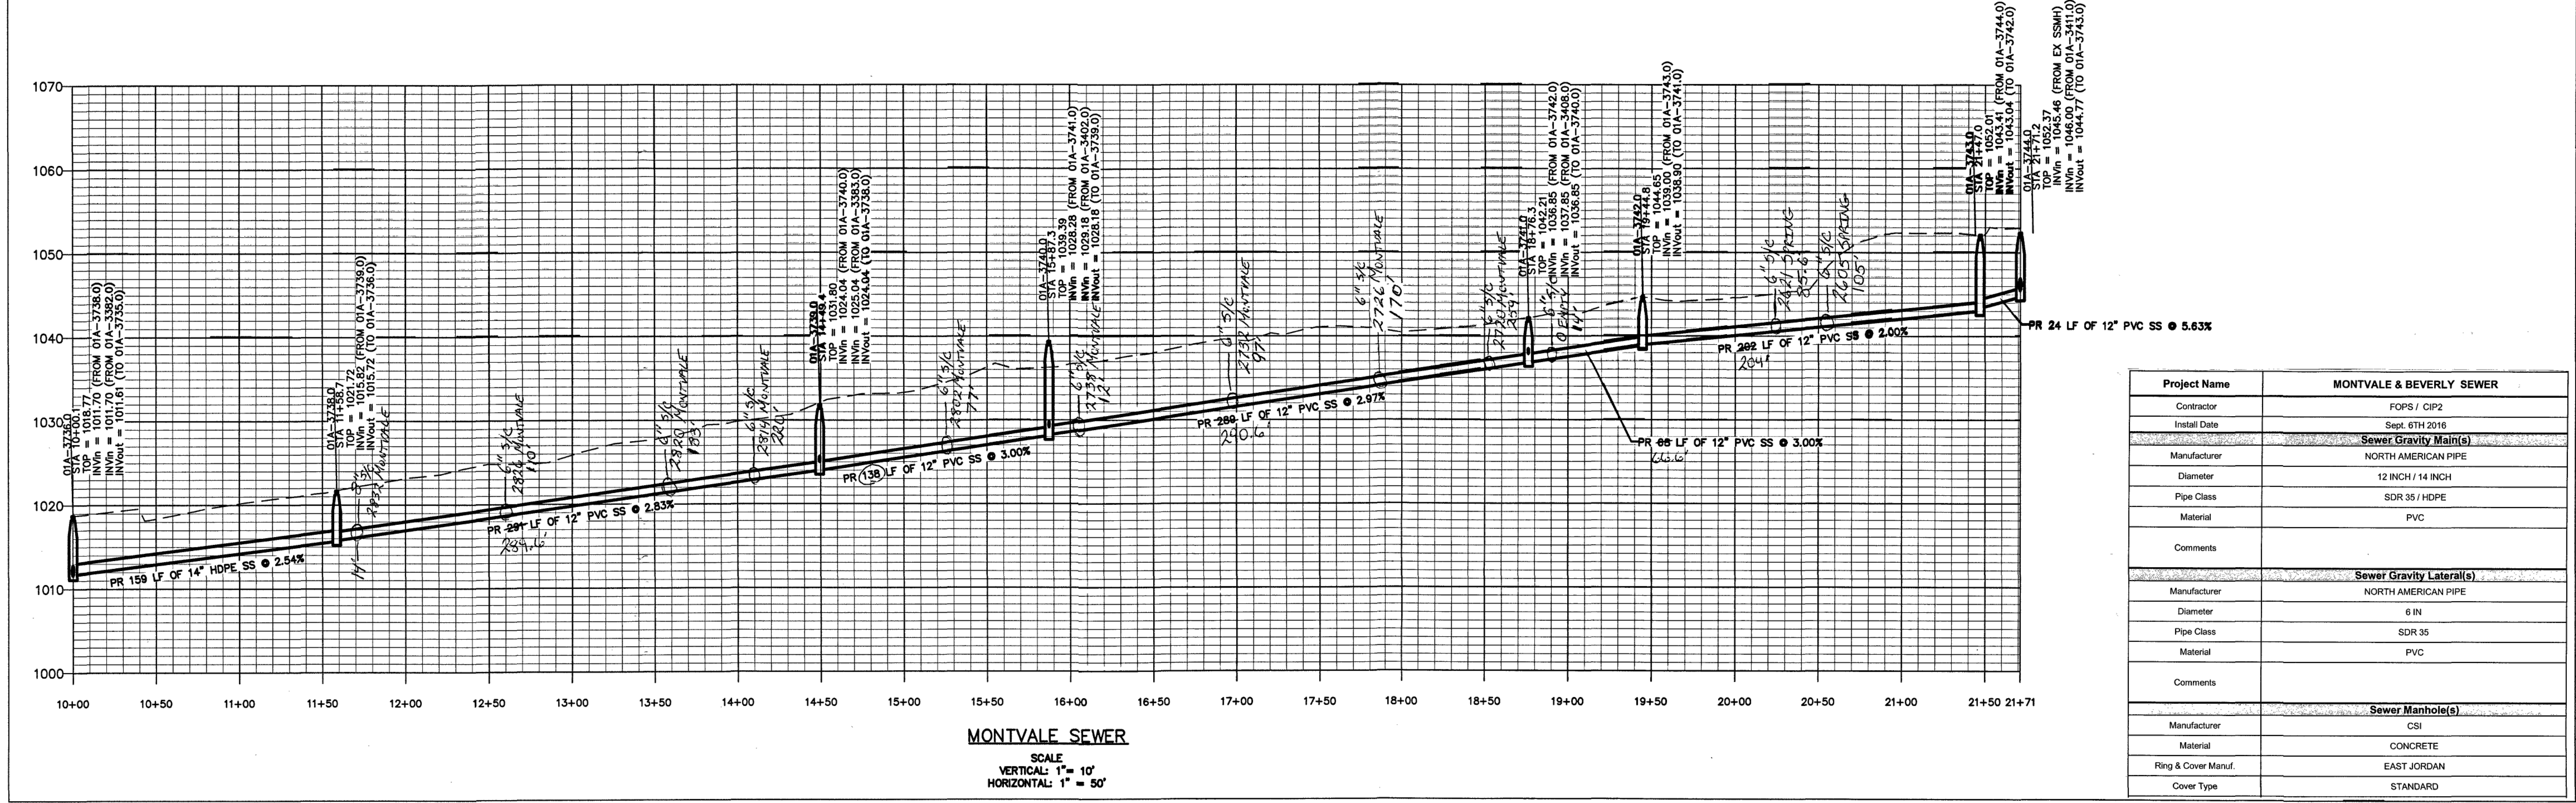
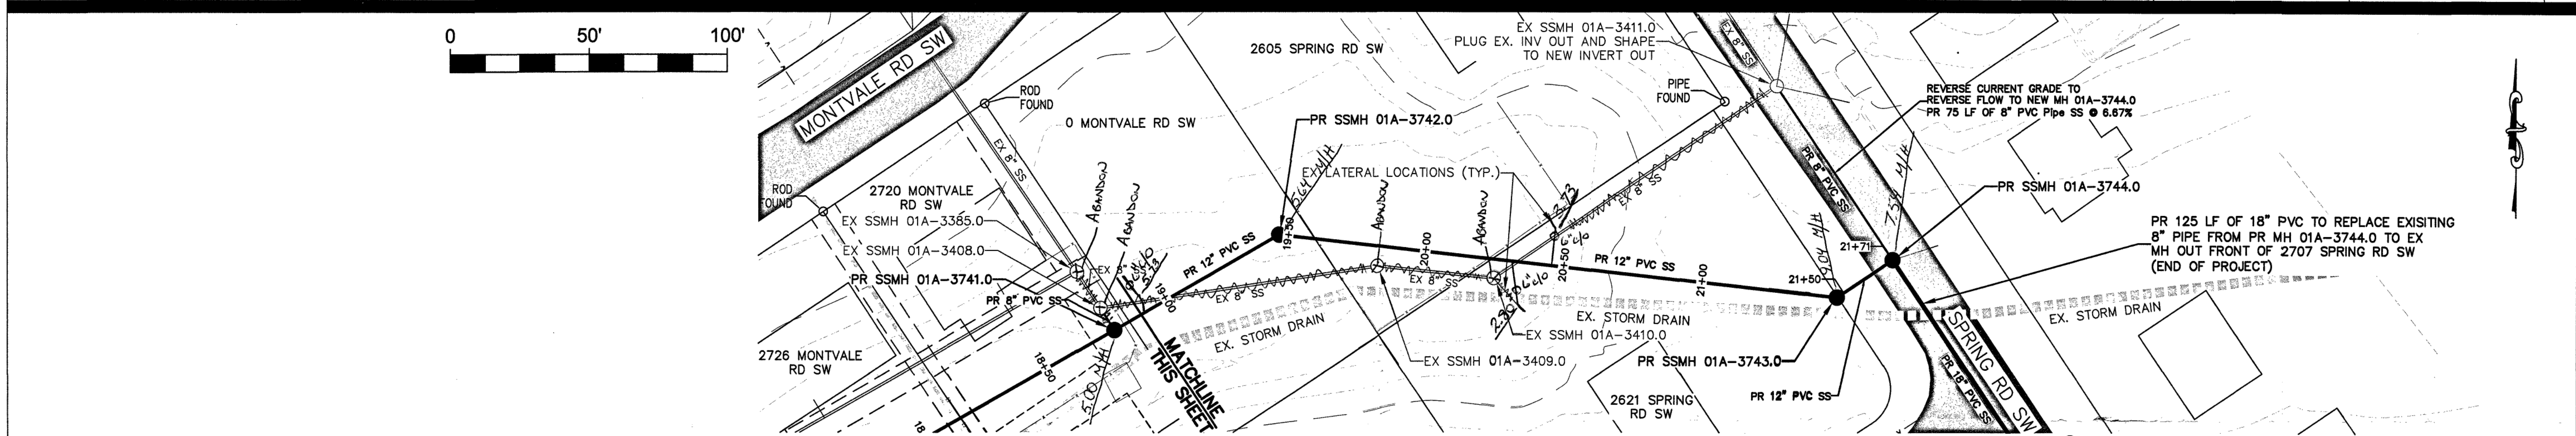


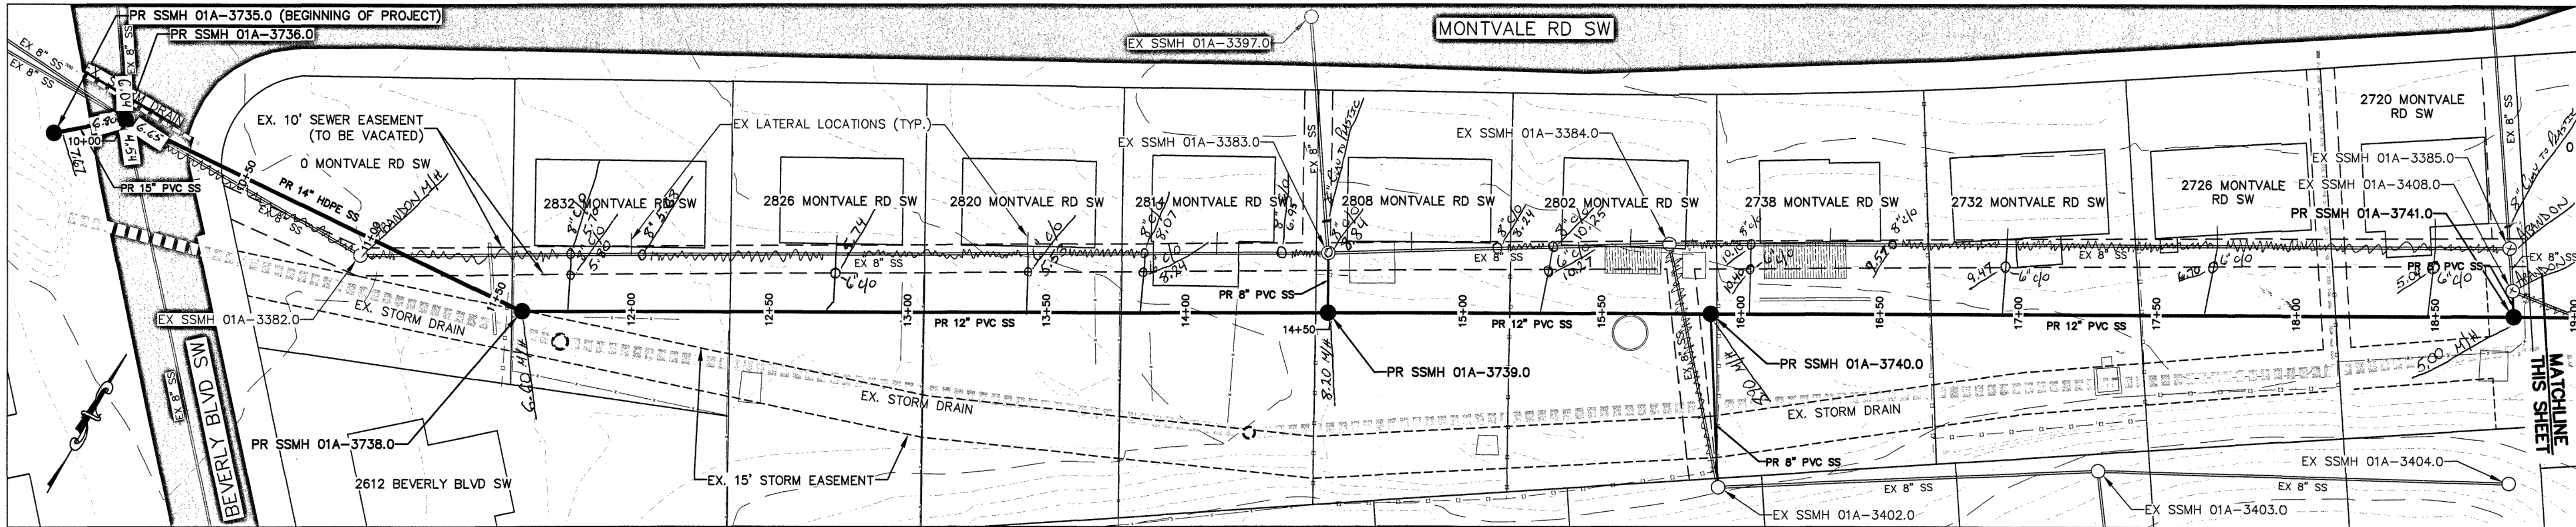

Project Name	
MONTVALE & BEVERLY SEWER	
Contractor	FOPS / CIP2
Install Date	Sept. 6TH 2016
Sewer Gravity Main(s)	
Manufacturer	NORTH AMERICAN PIPE
Diameter	12 INCH / 14 INCH
Pipe Class	SDR 35 / HDPE
Material	PVC
Sewer Gravity Lateral(s)	
Manufacturer	NORTH AMERICAN PIPE
Diameter	6 IN
Pipe Class	SDR 35
Material	PVC
Sewer Manhole(s)	
Manufacturer	CSI
Material	CONCRETE
Ring & Cover Manuf.	EAST JORDAN
Cover Type	STANDARD

MONTVALE SEWER UPSIZING
(UPPER PHASE)

Rev	Description	Date	By
1	TOPS ADJ AND STKOUT	5-24-16	
2	REMOVE MANHOLE 1A-3382	7-25-16	
3	CHANGE INV ON MH 3382A	9-6-16	
4	UPDATED MH NUMBERS	12-5-16	

Designed: AAS
Drawn: AAS
Checked: JE
Approved: _____
Date: 3/31/16
Project: _____

WESTERN VIRGINIA
WATER AUTHORITY
ENGINEERING SERVICES
601 S JEFFERSON ST, SUITE 300
ROANOKE, VA 24011
540-853-5641 or 540-853-5770