



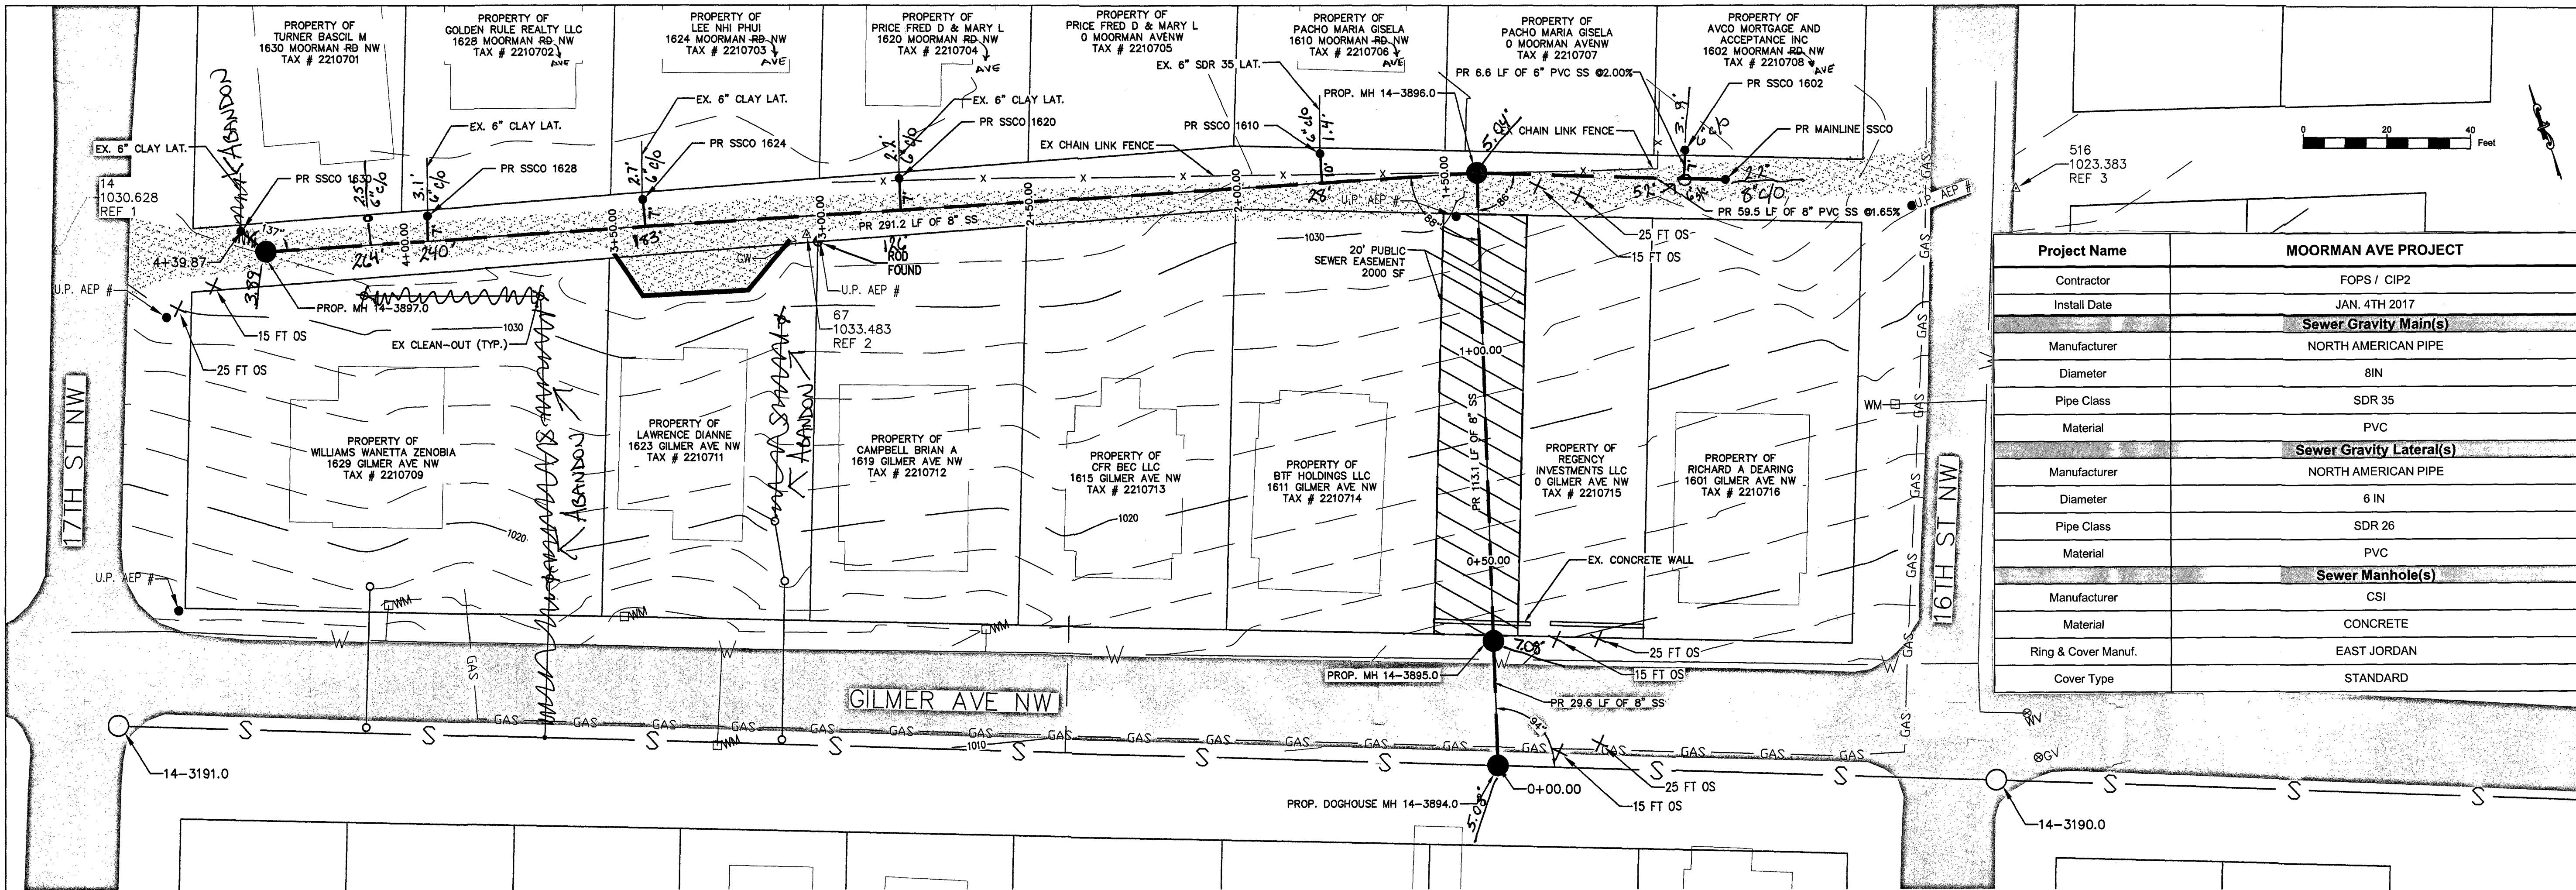

*EXISTING UTILITY ELEVATIONS BASED ON INFORMATION PROVIDED
BY JACK ELLIWOOD DATED 3/27/15
**EXISTING LATERAL INVERTS BASED ON POT-HOLE
INFORMATION

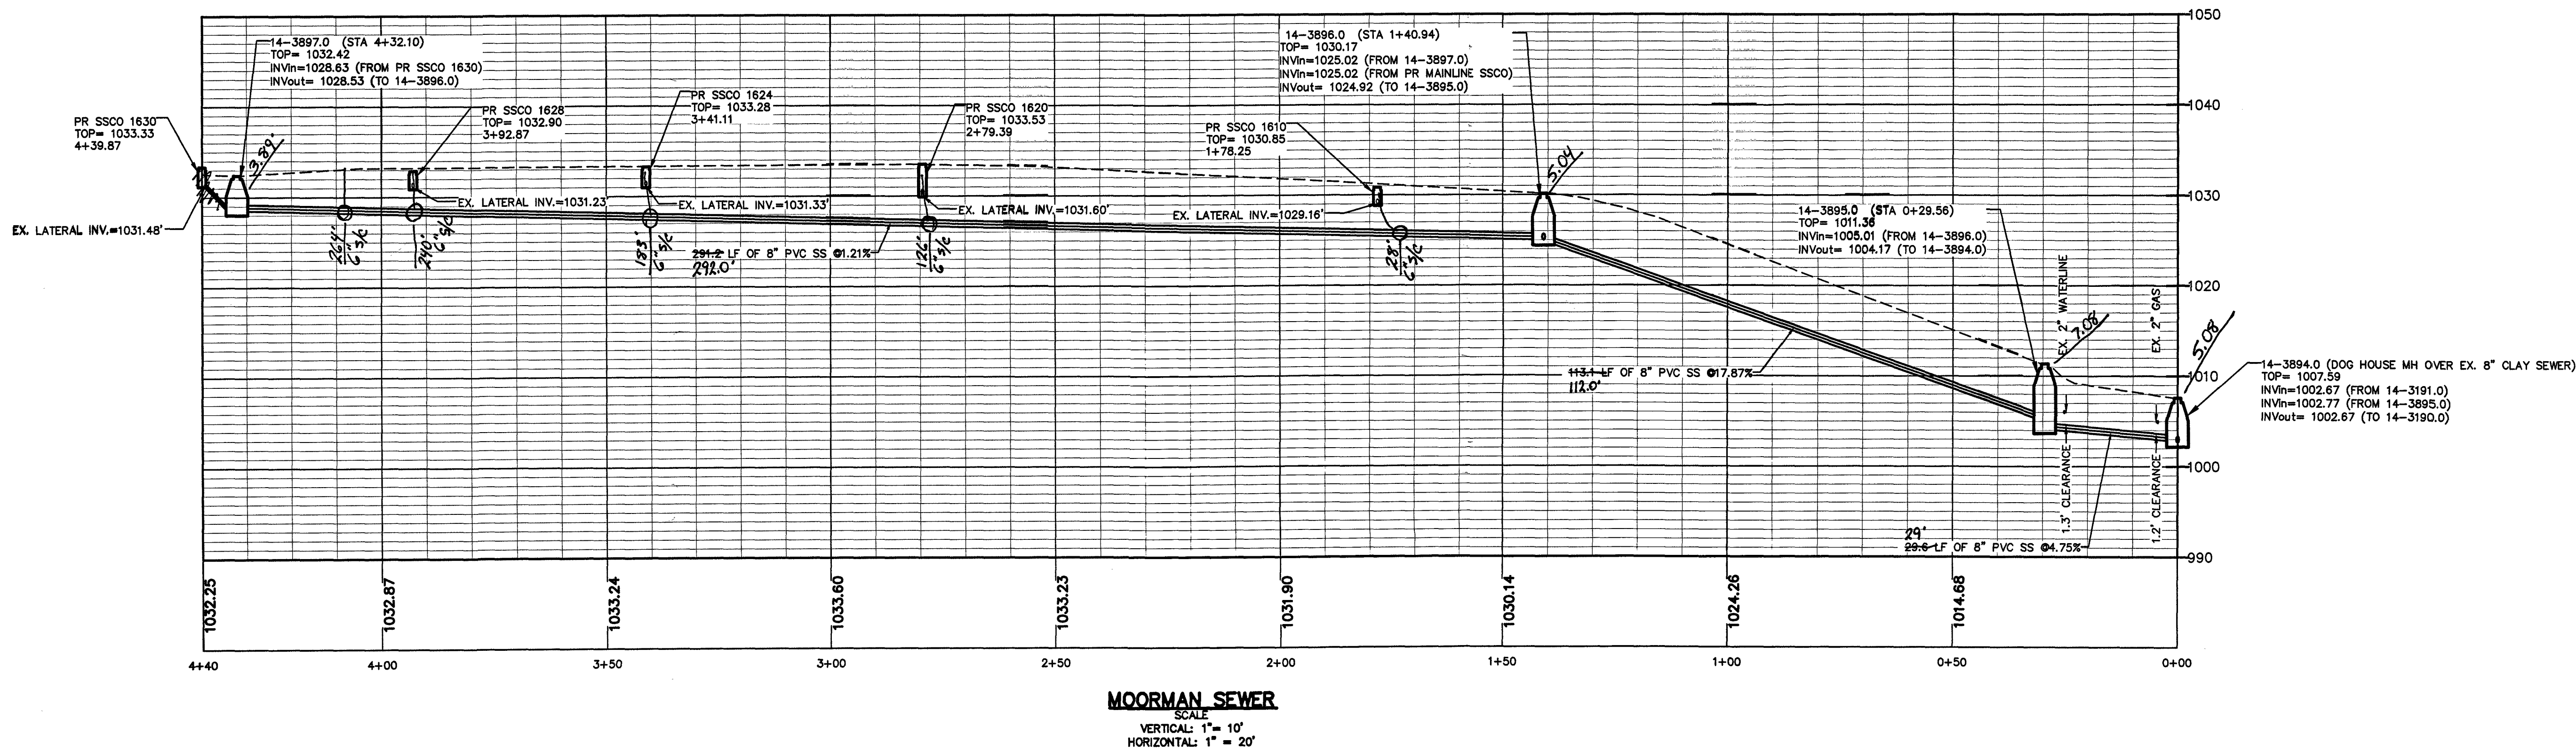

MOORMAN SEWER
SCALE
VERTICAL: 1" = 10'
HORIZONTAL: 1" = 20'

Project Name	MOORMAN AVE PROJECT
Contractor	FOPS / CIP2
Install Date	JAN. 4TH 2017
Manufacturer	Sewer Gravity Main(s)
Diameter	NORTH AMERICAN PIPE
Pipe Class	SDR 35
Material	PVC
Manufacturer	Sewer Gravity Lateral(s)
Diameter	NORTH AMERICAN PIPE
Pipe Class	SDR 26
Material	PVC
Manufacturer	Sewer Manhole(s)
Material	CSI
Ring & Cover Manuf.	CONCRETE
Cover Type	EAST JORDAN
Cover Type	STANDARD

WESTERN VIRGINIA
WATER AUTHORITY
ENGINEERING SERVICES
601 S JEFFERSON ST, SUITE 300
ROANOKE, VA 24011
540-853-5641 or 540-853-5770

MOORMAN SEWER
REALIGNMENT
PLAN & PROFILE

Rev	Description	Date	By
1	REVISED PLAN & PROFILE	4-29-15	DRJ
2	MISC. REVISION & PROP. MH #11-21-16	11-21-16	DRJ
3	REVISE PER STAKEOUT SURVEY	11-23-16	DRJ
4	REVISE LATERAL LAYOUT	12-05-16	DRJ

Designed: AAS
Drawn: AAS, DRJ
Checked: DRJ
Approved: JE
Date: 2-26-15
Project: