


CONTRACT TRANSITION NOTES:
PLEASE REFER TO "CONTRACT TRANSITION NOTES" ON THE PROJECT TRANSITION PLAN, SHEETS C1-01 AND C1-02, FOR CRITICAL INFORMATION REGARDING THE GRADES OF EROSION CONTROL

- NOTES:
1. PROPERTY SHOWN HEREON WAS RECREATED FROM DEEDS AND PLATS OF RECORD AND DOES NOT CONSTITUTE AN ACTUAL BOUNDARY SURVEY.
 2. HORIZONTAL DATUM = NAD 83(CORS96)/VERTICAL DATUM = NAVD86

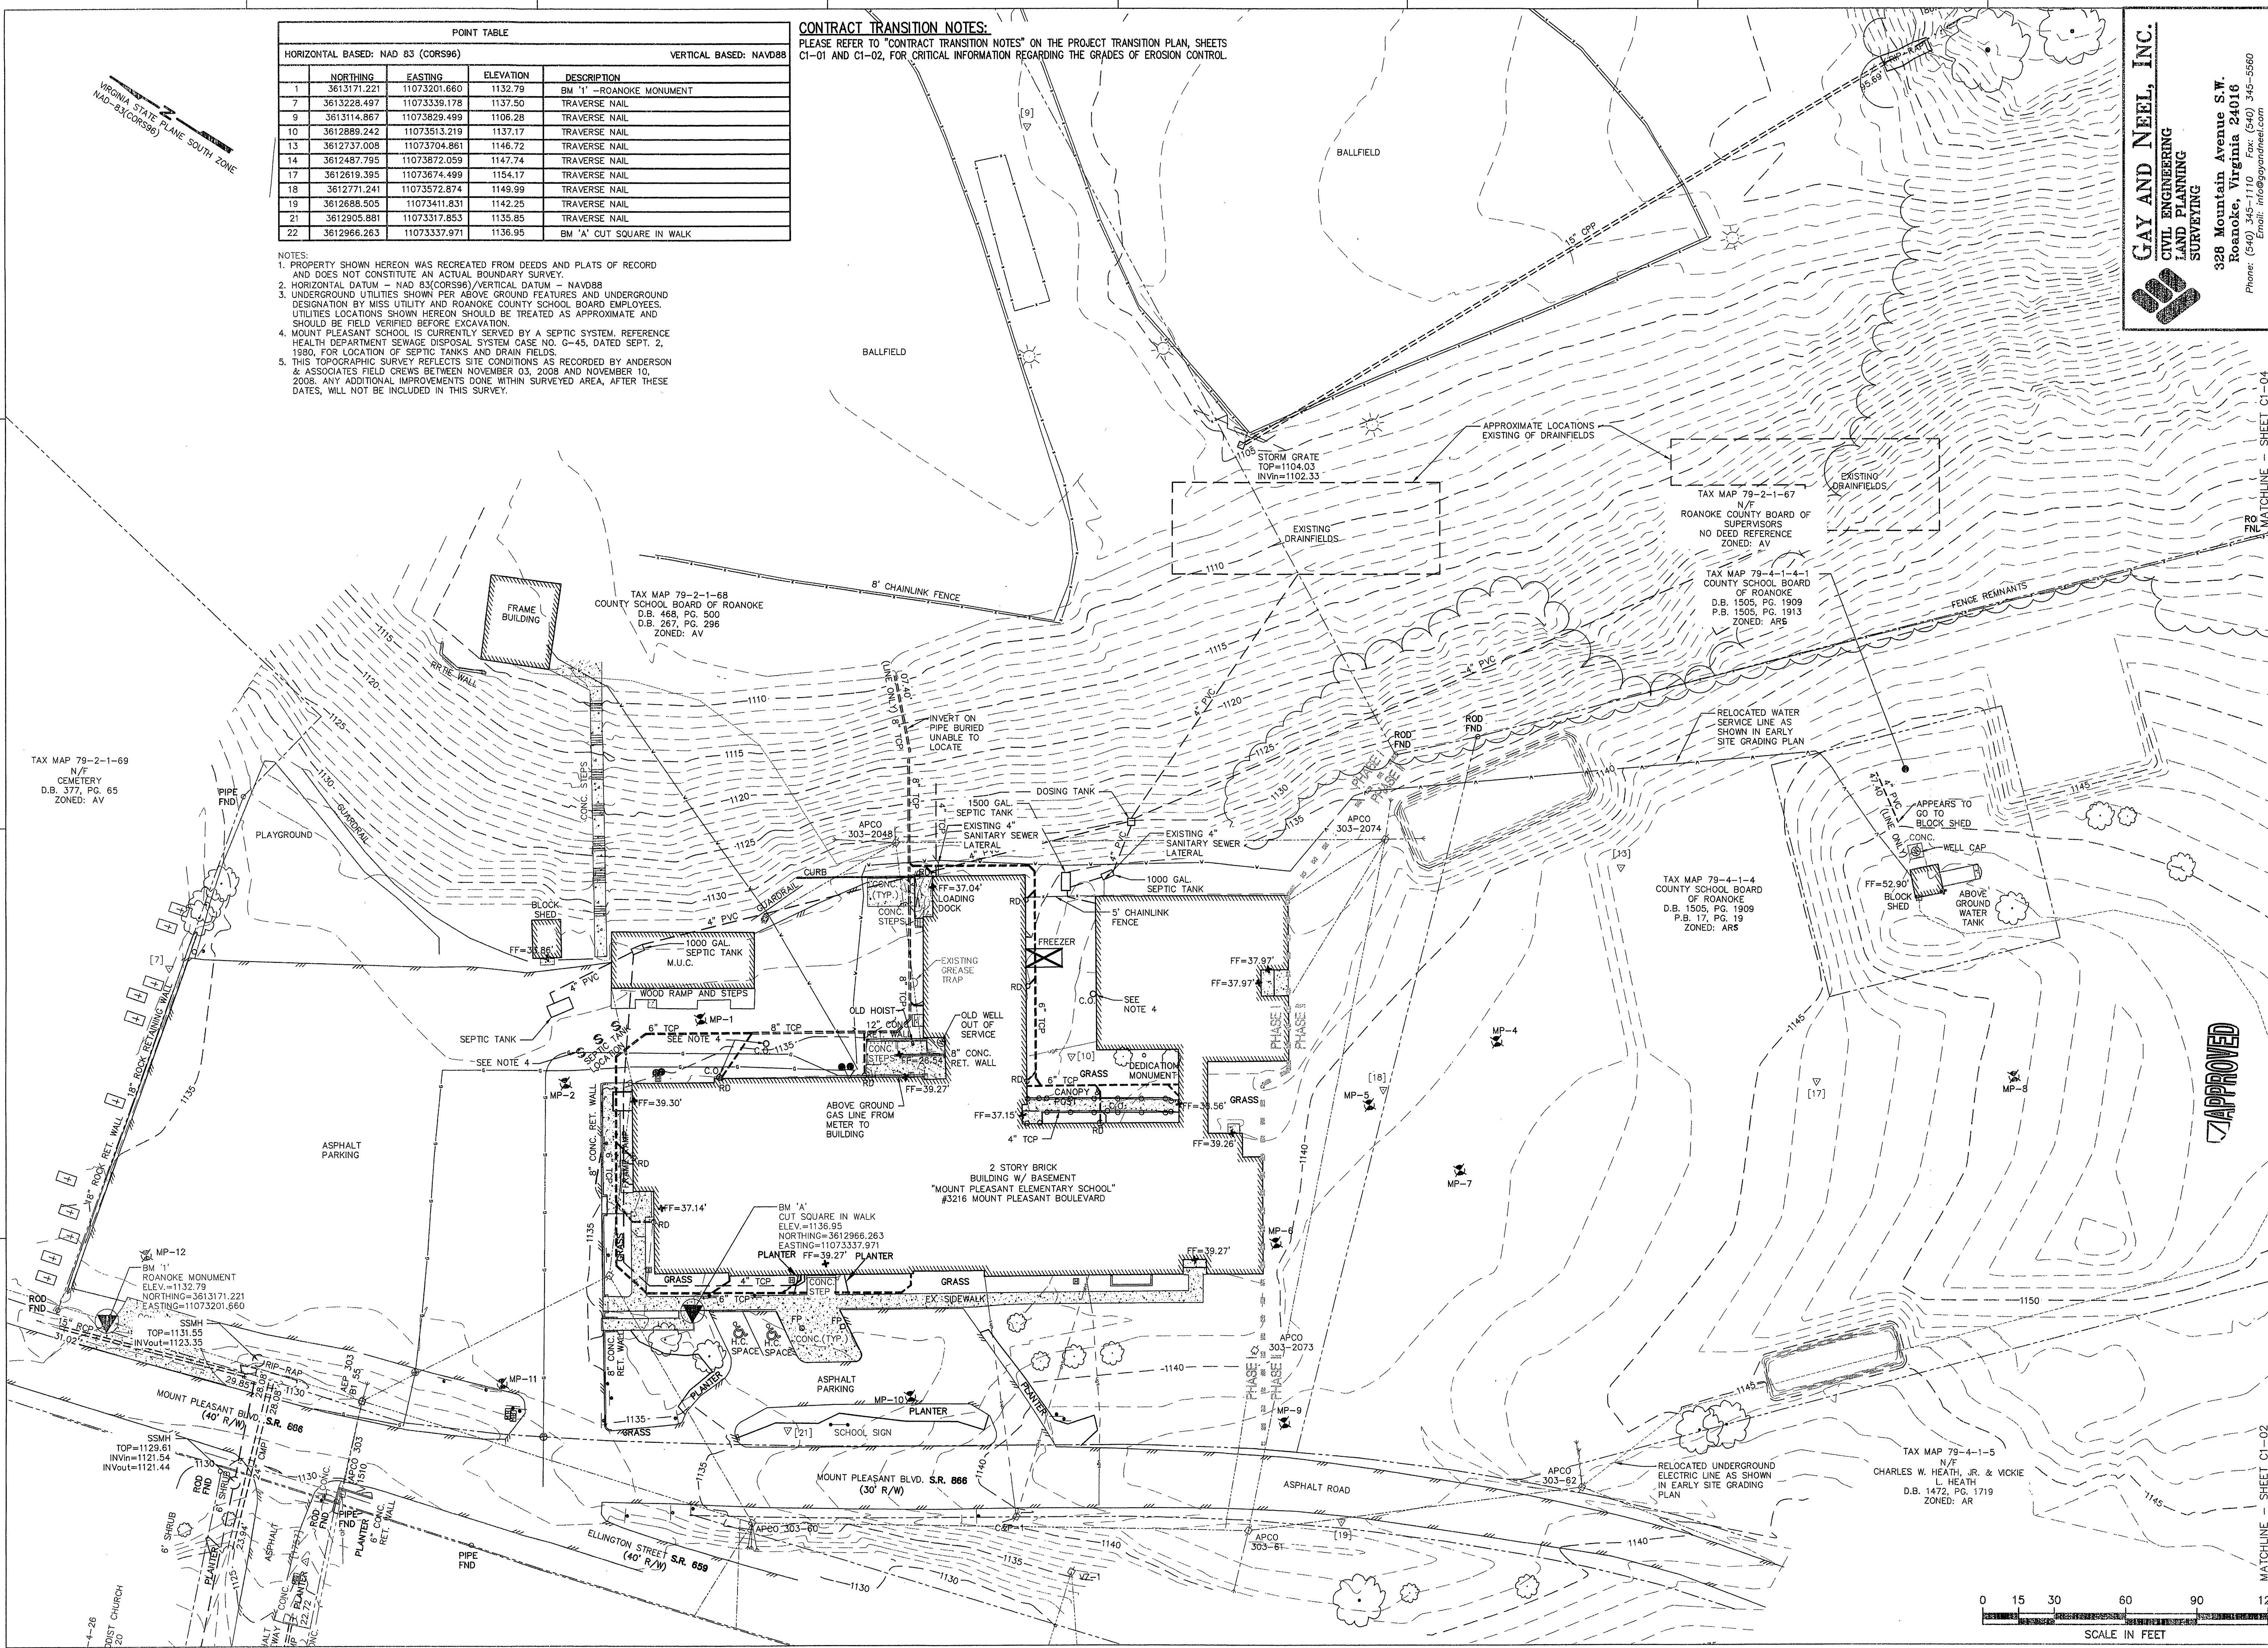

GAY AND NEEL, INC.
CIVIL ENGINEERING
LAND PLANNING
SURVEYING

328 Mountain Avenue S.W.
Roanoke, Virginia 24016
Phone: (540) 345-1110 Fax: (540) 345-5560
Email: info@gayandneel.com

#1	07/10/2009	MPT	3rd Review
#2	07/28/2009	MPT	Final Review
mark	date	by	description

revisions

DATE	MAY 31, 2009
PROJECT	08142-03
DESIGNED	MPT
DRAWN	MPT, RWA
CHECKED	RCM, TMK



RRMM
ARCHITECTS, PC

28 West Church Av
Roanoke, VA 24011
(540)344-1212 / fax (540)344-1321

COMMONWEALTH OF VIRGINIA
T M Kimzey
TREVOR M. KIMZEY
 Lic. No. 036345
07/28/09
 PROFESSIONAL ENGINEER

PROJECT MOUNT PLEASANT ELEMENTARY SCHOOL 2009 RENOVATIONS & ADDITIONS
ROANOKE COUNTY PUBLIC SCHOOLS
3216 MOUNT PLEASANT BOULEVARD
ROANOKE, VA
DRAWING
EXISTING CONDITIONS
VIRGINIA DEPARTMENT OF EDUCATION, 80-580

GNI JN	2055.0
SHEET	
C1-03	