

DATE	
DESIGNED BY	
CHECKED BY	
IN CHARGE	
NO.	

DATE	
DESIGNED BY	
CHECKED BY	
IN CHARGE	
NO.	

Note: All manholes shall be behind existing ditch line

Begin 8" sewer Gravity flow
M.H. "5" end 4" pipe

4" line to be encased in larger pipe drilled under Rt. 221 pavement

4x4' Box Culvert
BENCH MARK = TOP OF CULVERT 1160.55

SEE ARCHITECTS PLANS FOR PUMPING STATION DETAIL
MAXIMUM LIFT = 49 FEET
PUMPING STATION
ELEV. = 63.50
AREA RESERVED AS EASEMENT

MAUDE R. PARRISH PROPERTY

U.S. RT. No. 221

LOT 29
BLOCK 2

LOT 2
BLOCK 1

LOT 3

CHARTSWORTH DRIVE

FORDWICK DRIVE

PLAN SCALE: 1" = 50'

(PLEASE SEE NING)

SANITARY SEWER PROFILE ALONG U.S. RT. No. 221
SCALE: 1" = 50' HORIZONTAL
1" = 10' VERTICAL

PLAN & PROFILE
SEWER OUTFALL
MOUNT VERNON FOREST

PROPERTY OF HORACE G. FRAVLE, INC.
ROANOKE Co., VIRGINIA
SCALE: 1" = 50'
MAY 10, 1968

BY: J. P. PARKER
STATE CERT. ENGR.

Revised April 9, 1975

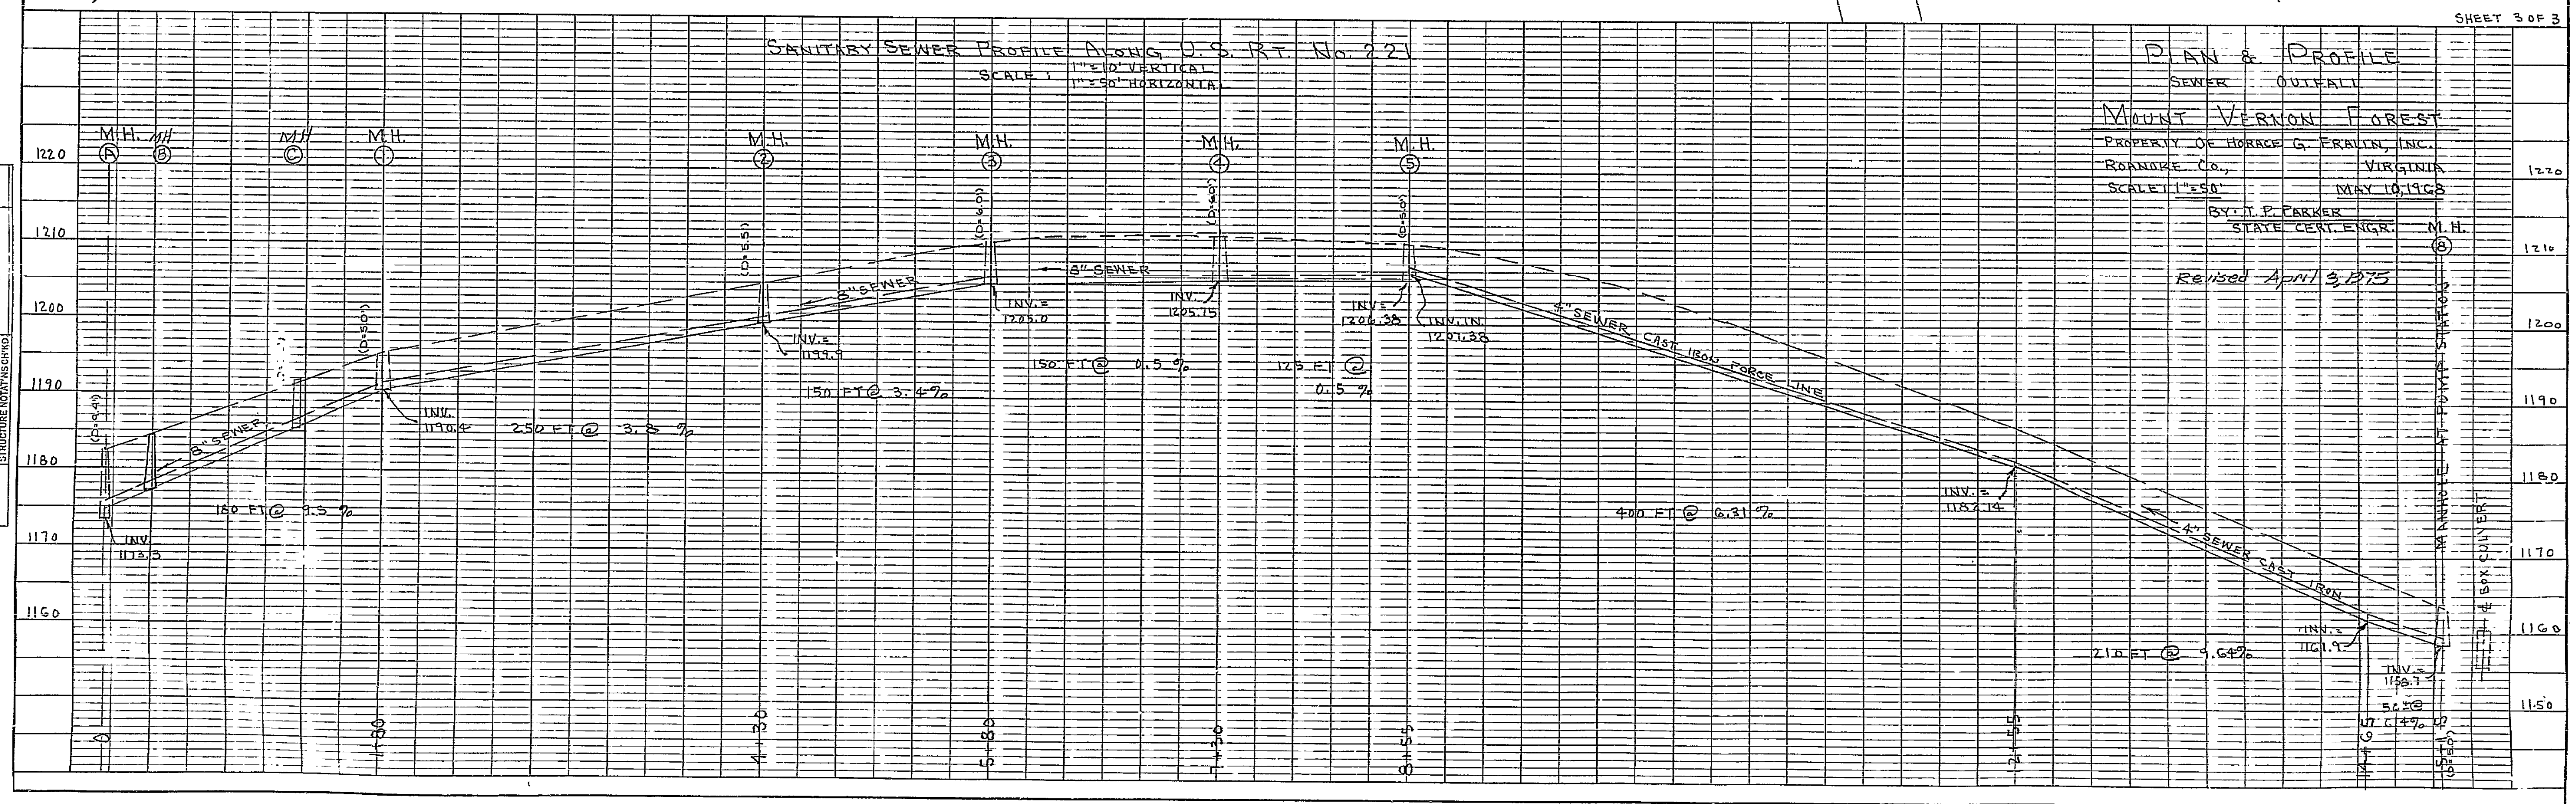


PLATE 1, PLAN-PROFILE
K&E ENGINEERS & ARCHITECTS
487004 MADE IN U.S.A.

4" Sewer Cast Iron Force Line

RC-1826

