


SEWAGE INTERCEPTOR
TO
MOUNT VERNON HEIGHTS
FOR
ROANOKE COUNTY SANITATION AUTHORITY
ROANOKE CO. VIRGINIA

BY: T. P. PARKER
STATE CERTIFIED ENGINEER
DATE: SEPT. 12, 1962
SCALES: AS SHOWN

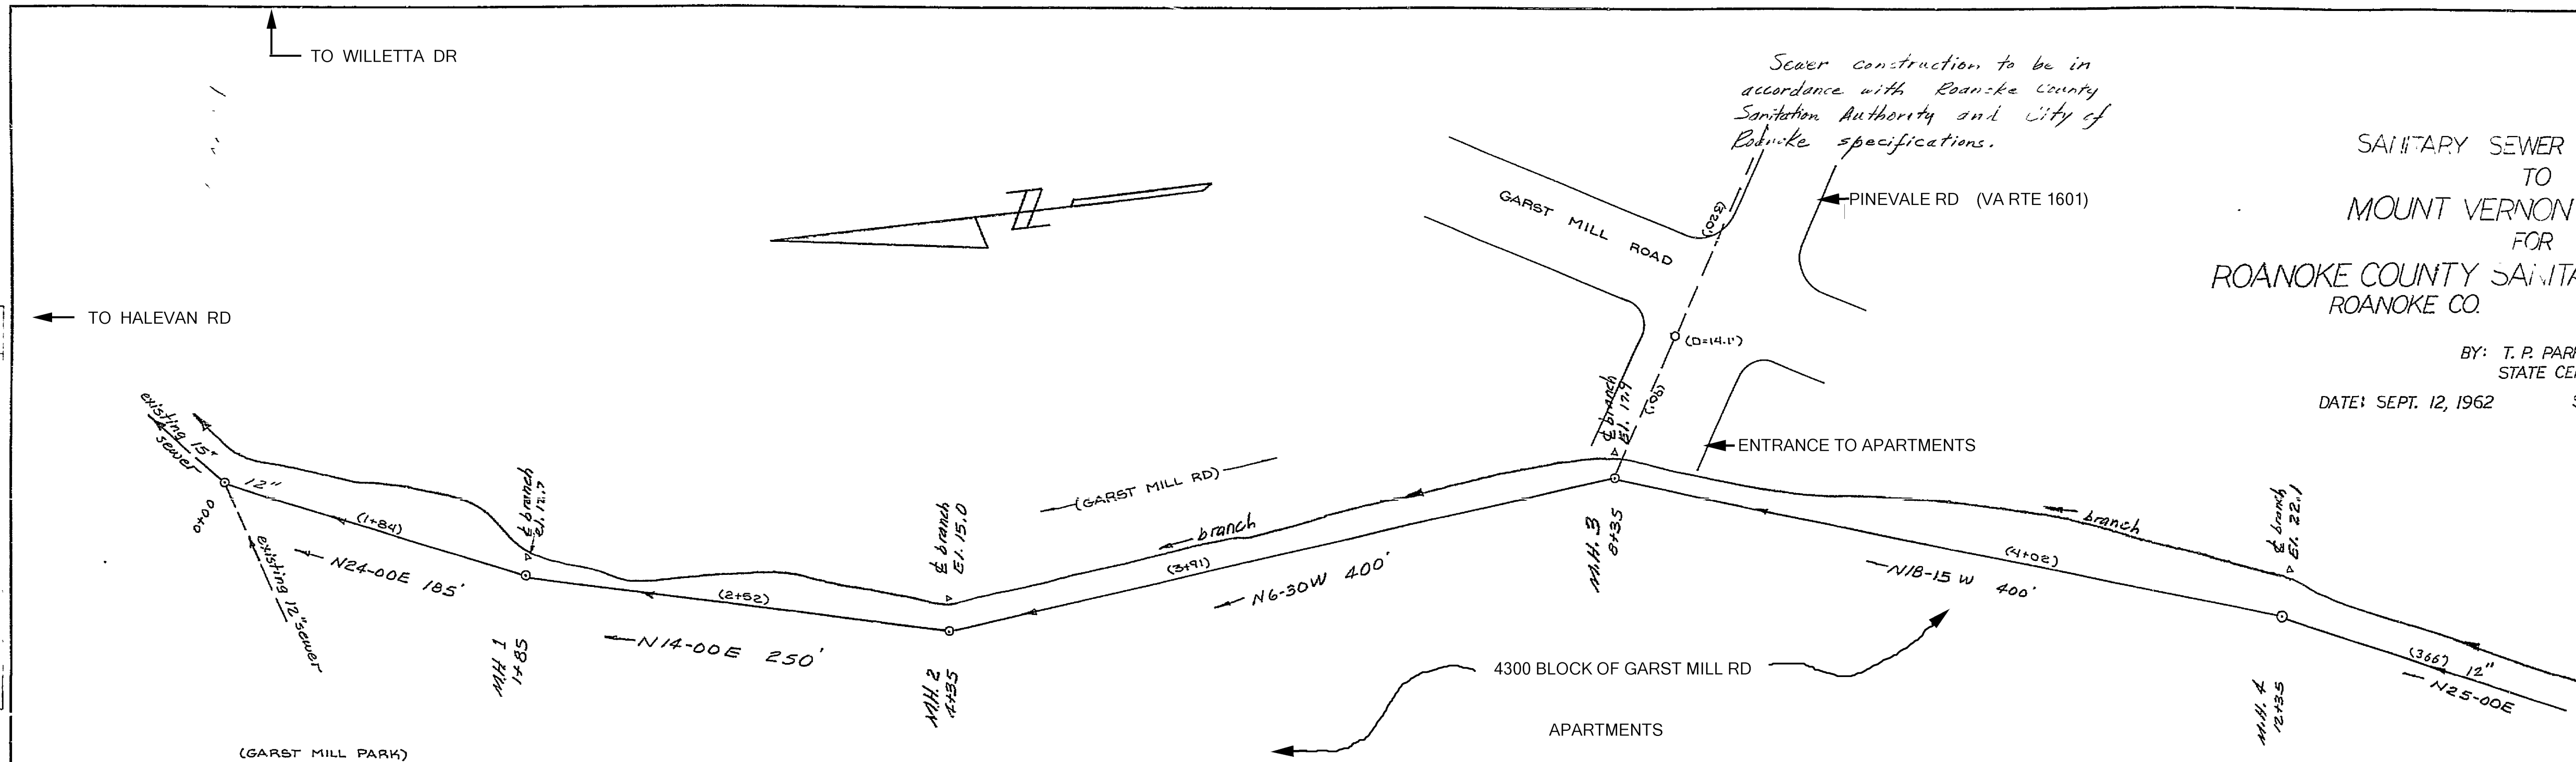

B W S Farms, Inc.
D.B. 679, Pg. 479

Plan Scale:
1" = 50'

(SEE K171 LL7 FOR MORE INFO)

