
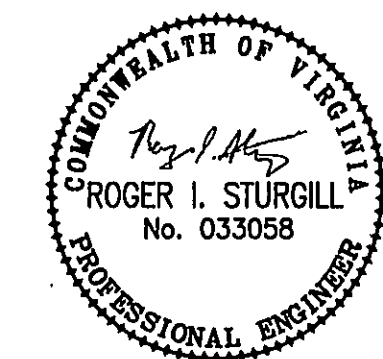


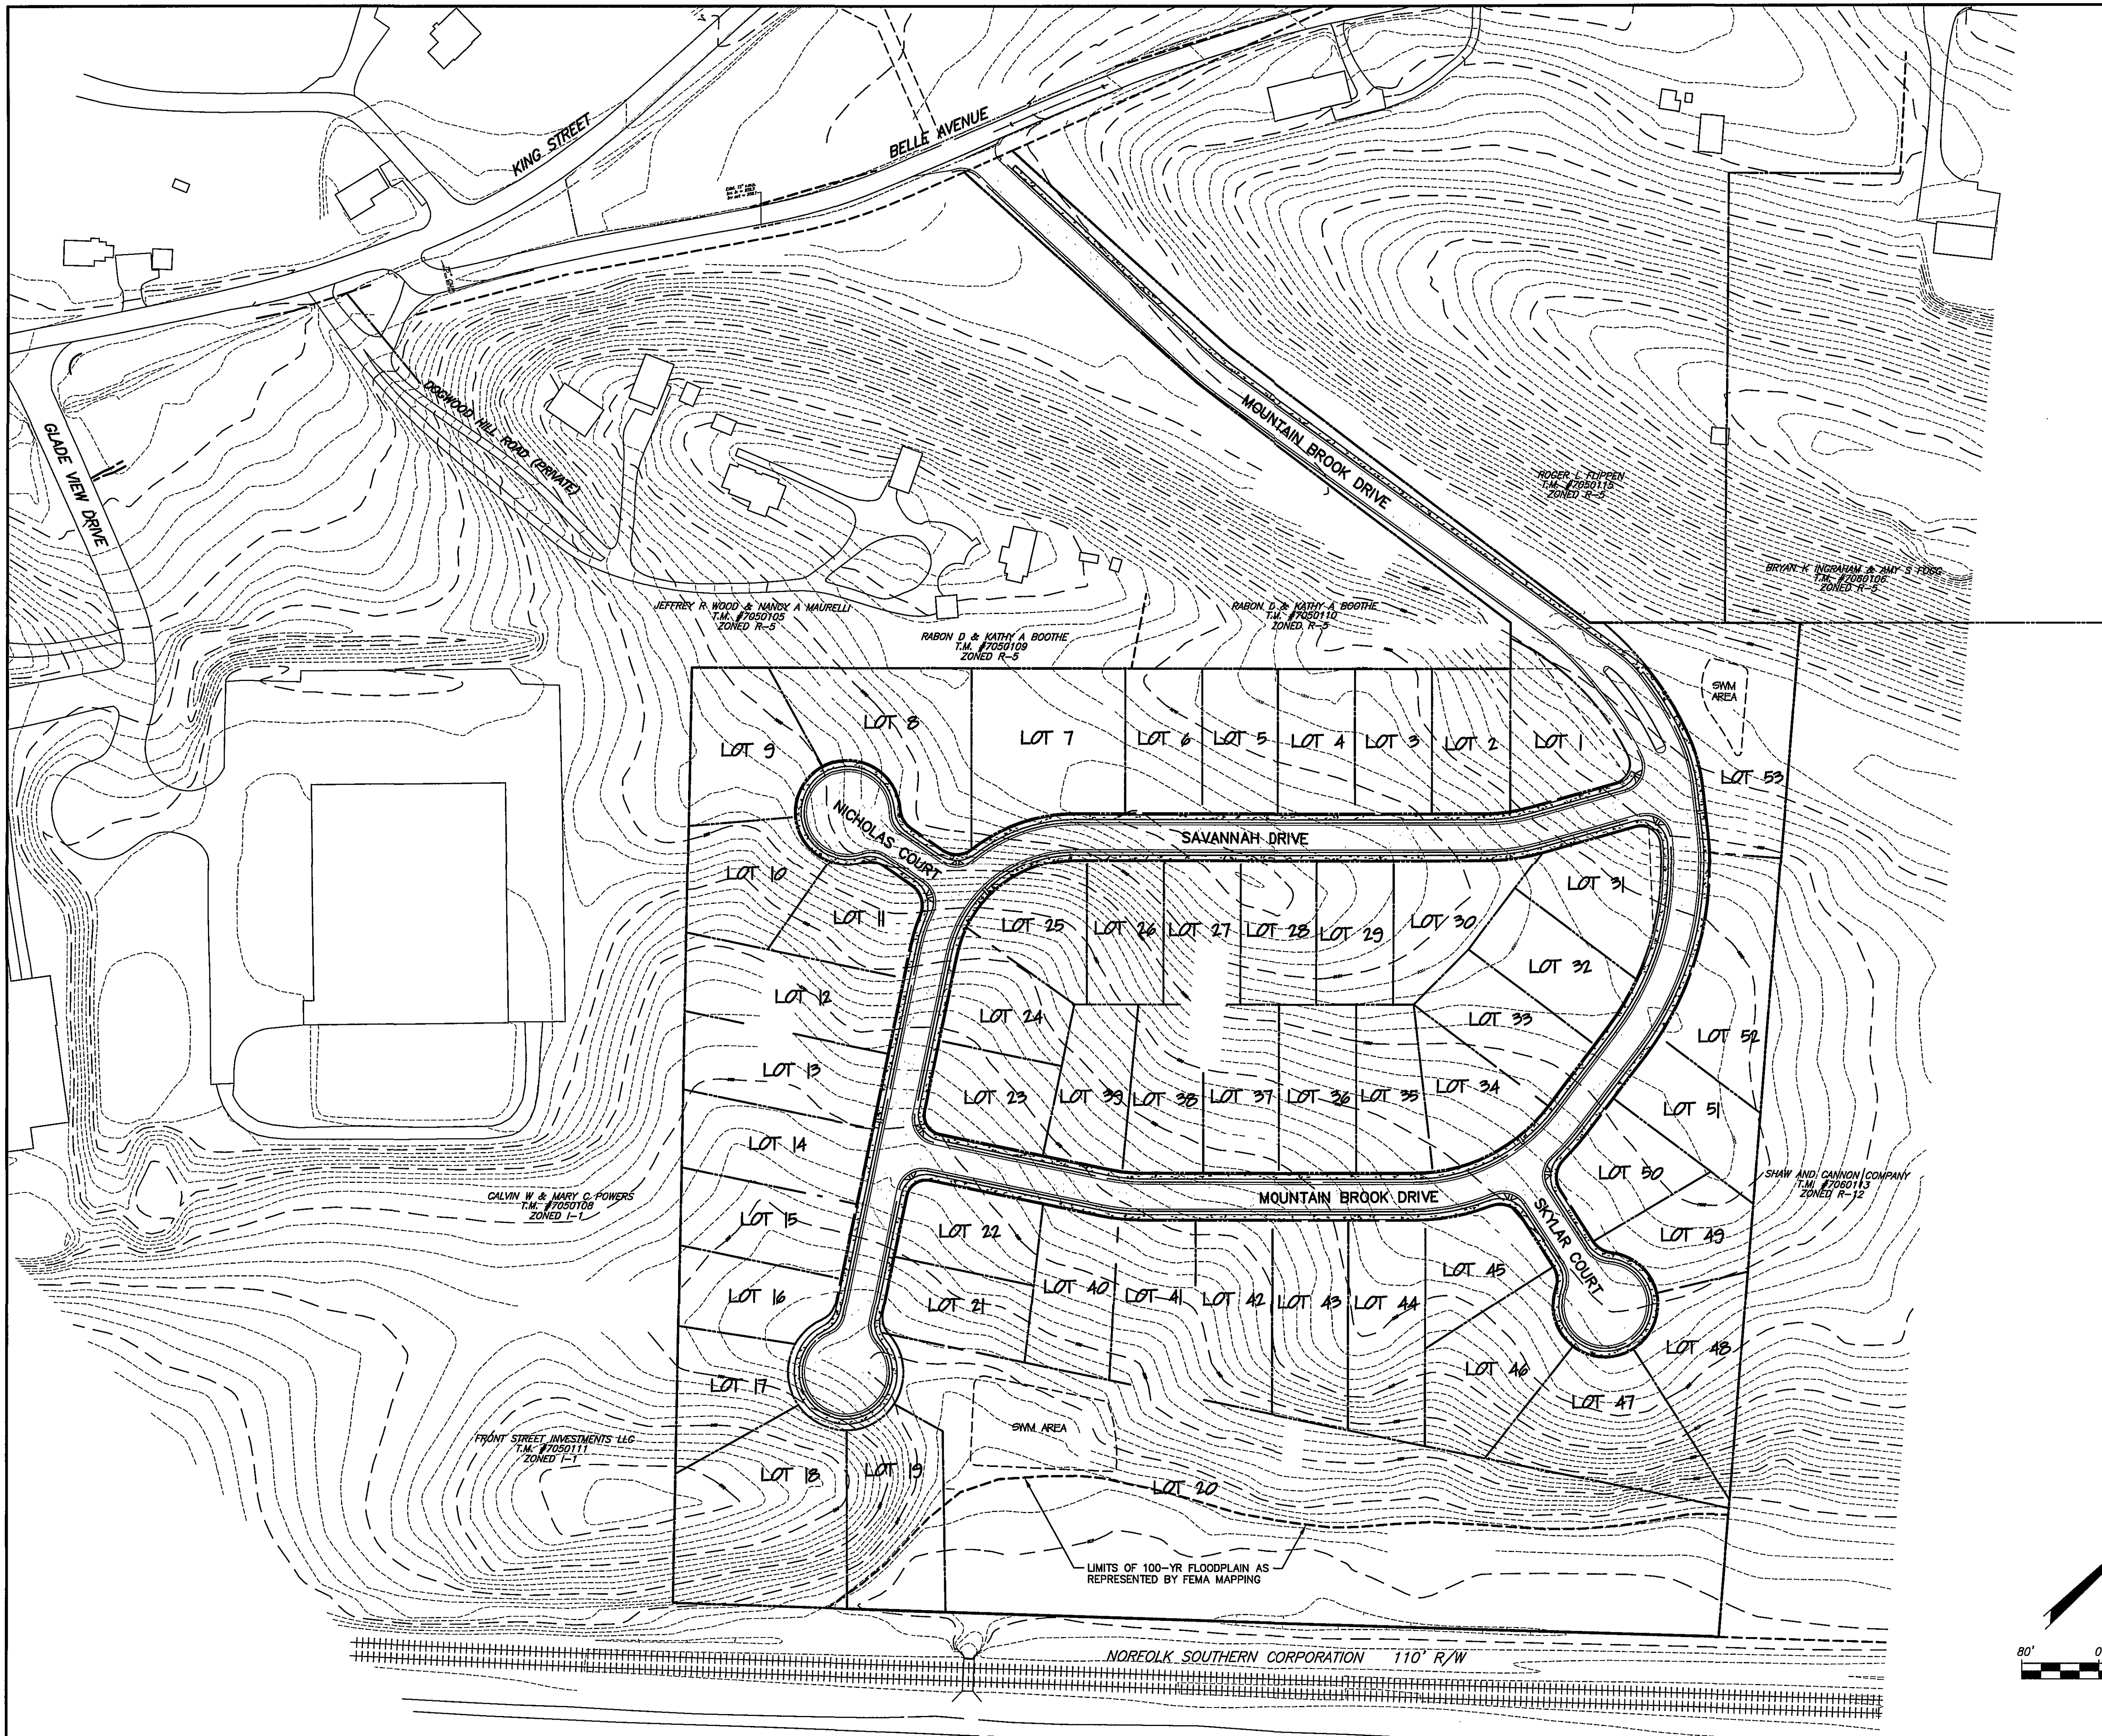

REFLECTING TOMORROW
www.balzer.cc
PLANNERS • ARCHITECTS
ENGINEERS • SURVEYORS

1208 Corporate Circle
Roanoke, Virginia 24018
Phone: 540/772-9580
FAX: 540/772-8050

601 Branchway Road
Richmond, Virginia 23236
Phone: 804/784-0971
FAX: 804/784-2935

880 Technology Park Drive
Suite 200
Glen Allen, Virginia 23059
Phone: 804/653-0133
FAX: 804/653-0133

448 Poppers Ferry Road
Christiansburg, Virginia 24073
Phone: 540/381-4260
FAX: 540/381-4291

1567 Commerce Road
Suite 201
Verona, Virginia 24482
Phone: 540/248-9220
FAX: 540/248-9221

MOUNTAIN BROOK SUBDIVISION OVERALL PLAN

ROANOKE CITY, VIRGINIA

DRAWN BY: CPB
DESIGNED BY: CPB
CHECKED BY: JVJ
DATE: 06/12/2006

REVISIONS:
08/1/06 PER CITY OF
ROANOKE 1ST REVIEW
10/03/06 PER CITY OF
ROANOKE 2ND REVIEW
10/17/06 PER CITY OF
ROANOKE 3RD REVIEW
01/19/07 PER CITY OF
ROANOKE 4TH REVIEW
03/28/07 PER STORM
DRAIN REVISION

SCALE: 1"=80'

SHEET NO.

C-2

JOB NO.
R0500378.01