

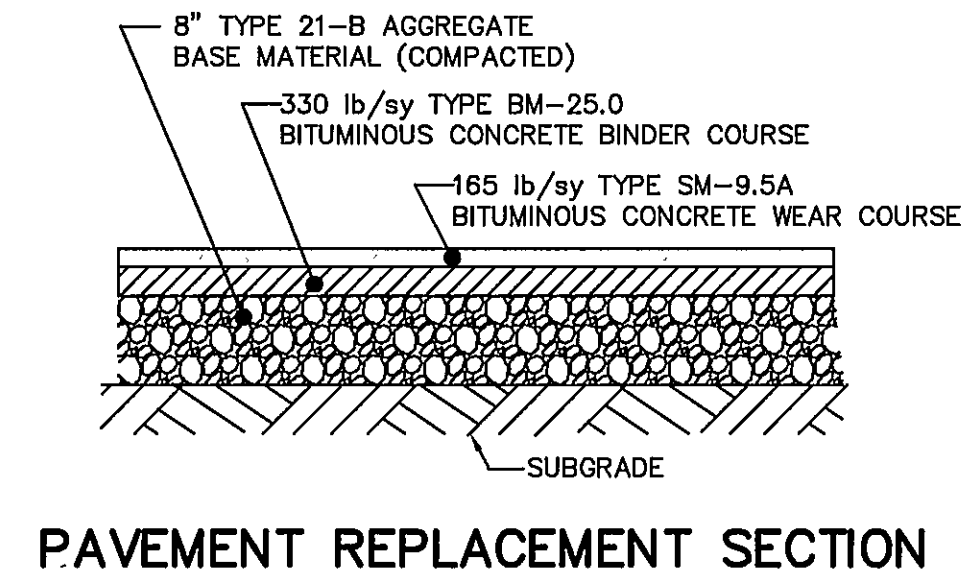
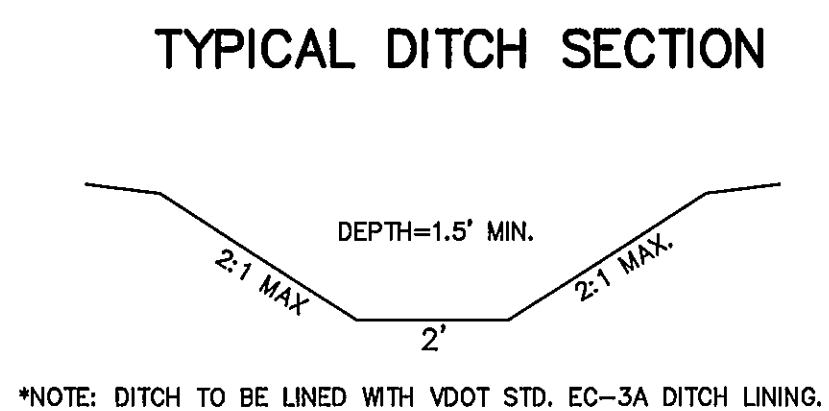
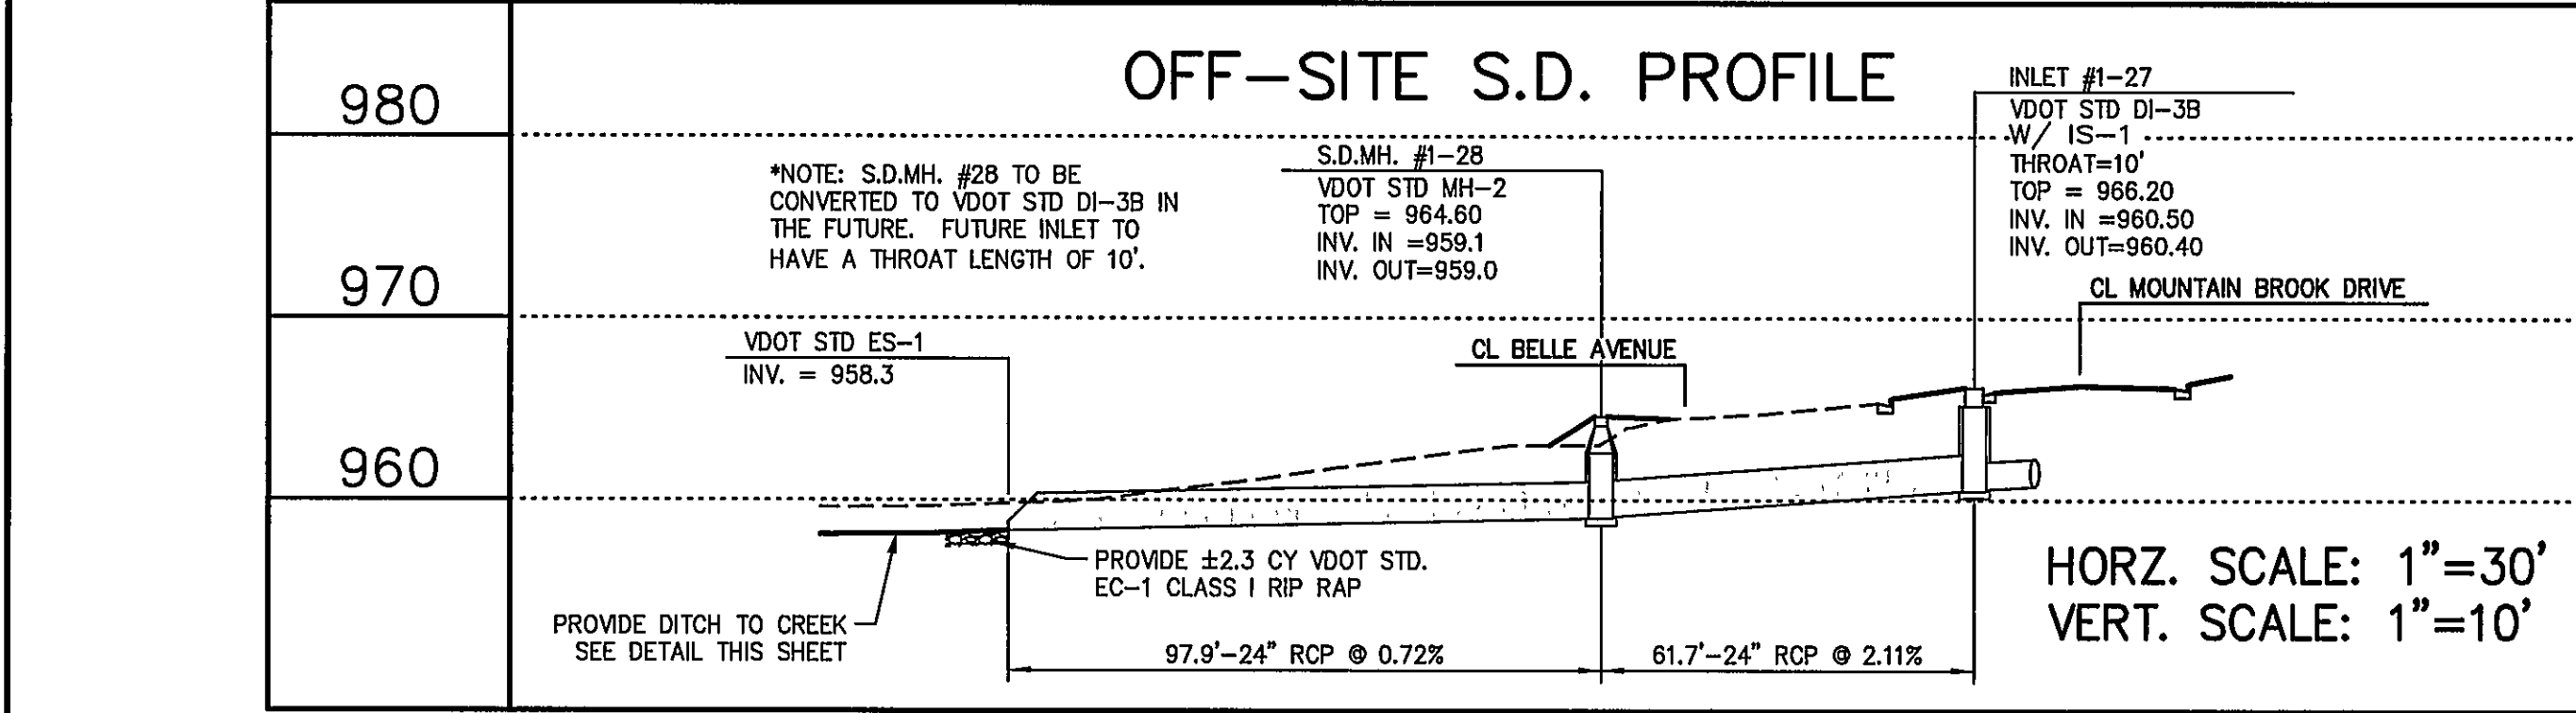
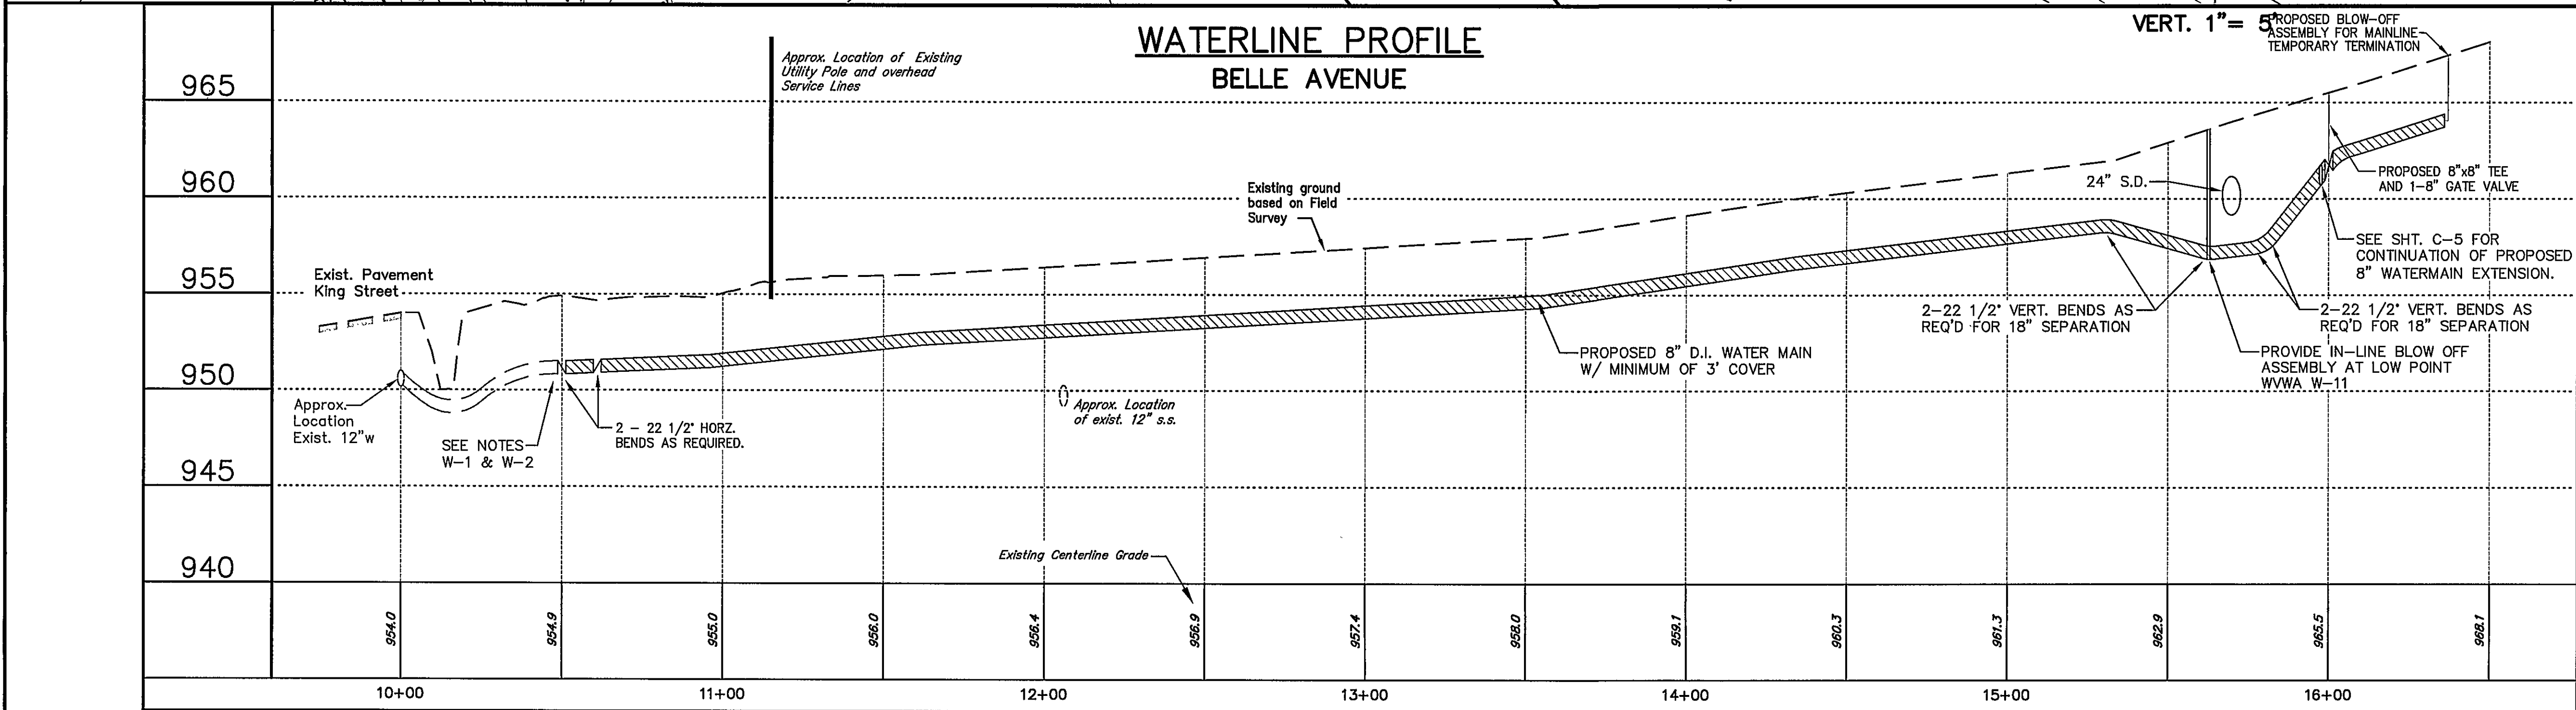


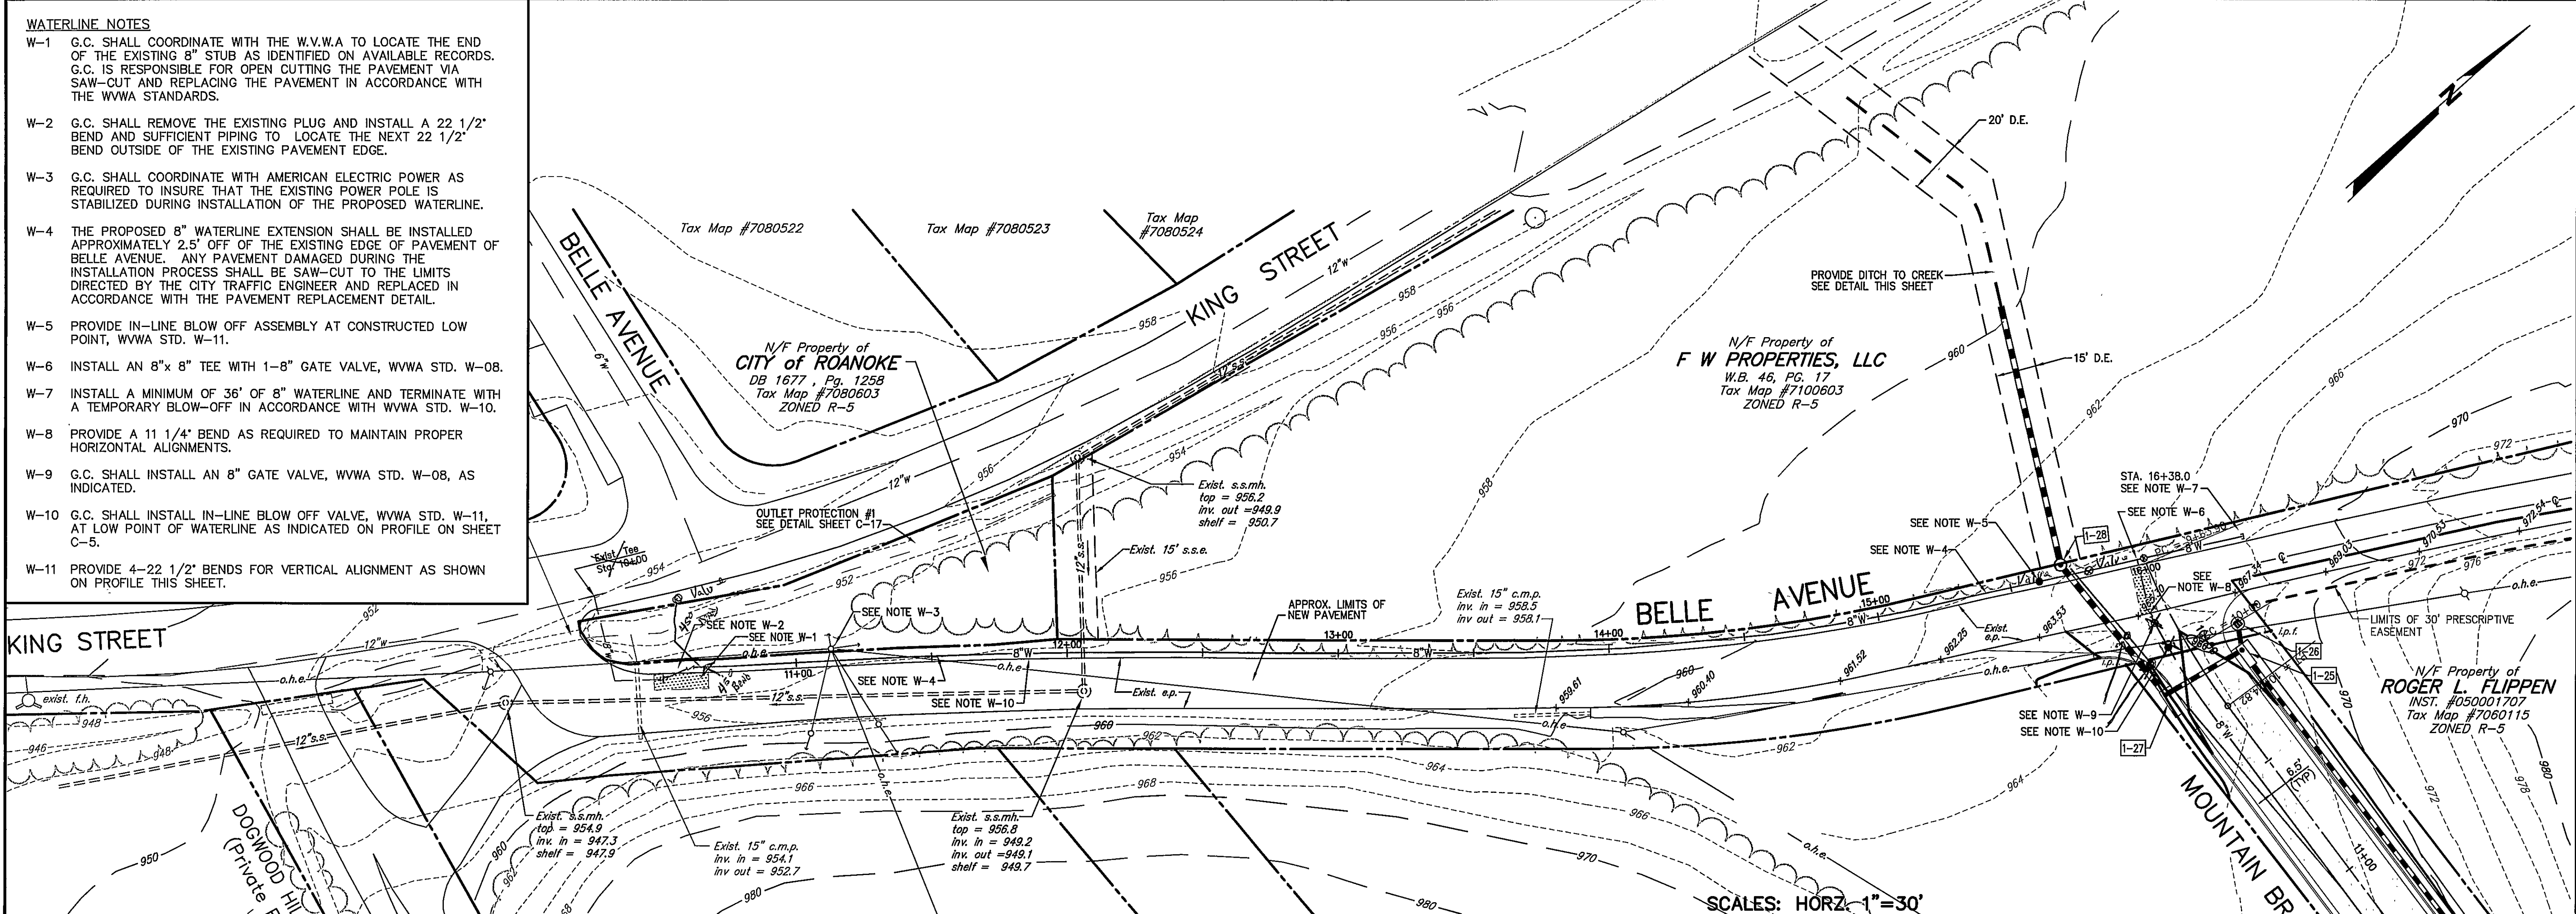

REPRESENTS SECTION OF PAVEMENT TO BE REMOVED AND REPLACED UPON COMPLETION OF PROPOSED WATERLINE

NOTES:
1. REMOVAL AND REPLACEMENT OF PAVEMENT IN BELLE AVENUE TO BE IN ACCORDANCE WITH CITY OF ROANOKE RIGHT OF WAY EXCAVATION AND RESTORATION STANDARDS.
2. A MAINTENANCE OF TRAFFIC PLAN IS TO BE ACQUIRED BY THE GENERAL CONTRACTOR AND PROVIDED TO THE CITY OF ROANOKE FOR APPROVAL PRIOR TO ANY OFF-SITE WORK IN BELLE AVENUE.

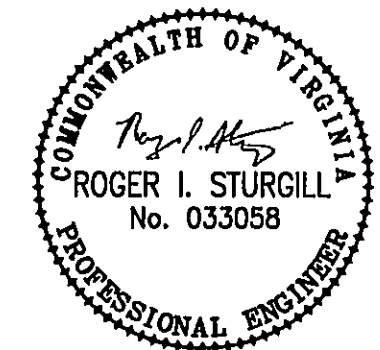

BALZER
AND ASSOCIATES, INC.
PLANNERS • ARCHITECTS
ENGINEERS • SURVEYORS

1298 Corporate Circle
Roanoke, Virginia 24018
Phone: 540/772-9580
FAX: 540/772-8050

601 Branchway Road
Richmond, Virginia 23236
Phone: 804/784-0571
FAX: 804/784-2835

880 Technology Park Drive
Suite 200
Glen Allen, Virginia 23059
Phone: 804/653-0182
FAX: 804/653-0133

448 Poppers Ferry Road
Christiansburg, Virginia 24073
Phone: 540/381-4280
FAX: 540/381-4281

1567 Commerce Road
Suite 201
Verona, Virginia 24482
Phone: 540/248-3220
FAX: 540/248-3221

**MOUNTAIN BROOK
SUBDIVISION**

OFF-SITE - BELLE AVE. IMPROVEMENTS

ROANOKE CITY, VIRGINIA

DRAWN BY: JVV
DESIGNED BY: JVV
CHECKED BY: SMH
DATE: 06/09/2006

REVISIONS:
08/31/06 PER CITY OF ROANOKE 1ST REVIEW
10/03/06 PER CITY OF ROANOKE 2ND REVIEW
10/17/06 PER CITY OF ROANOKE 3RD REVIEW
01/19/07 PER CITY OF ROANOKE 4TH REVIEW

SCALE: 1"=30'

SHEET NO.
C-10
JOB NO.
R0500378.01