
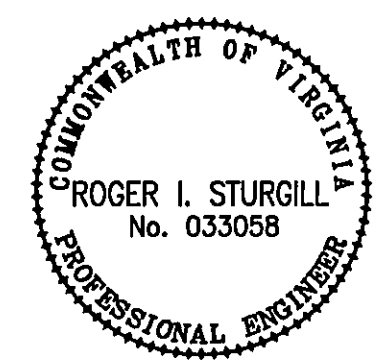


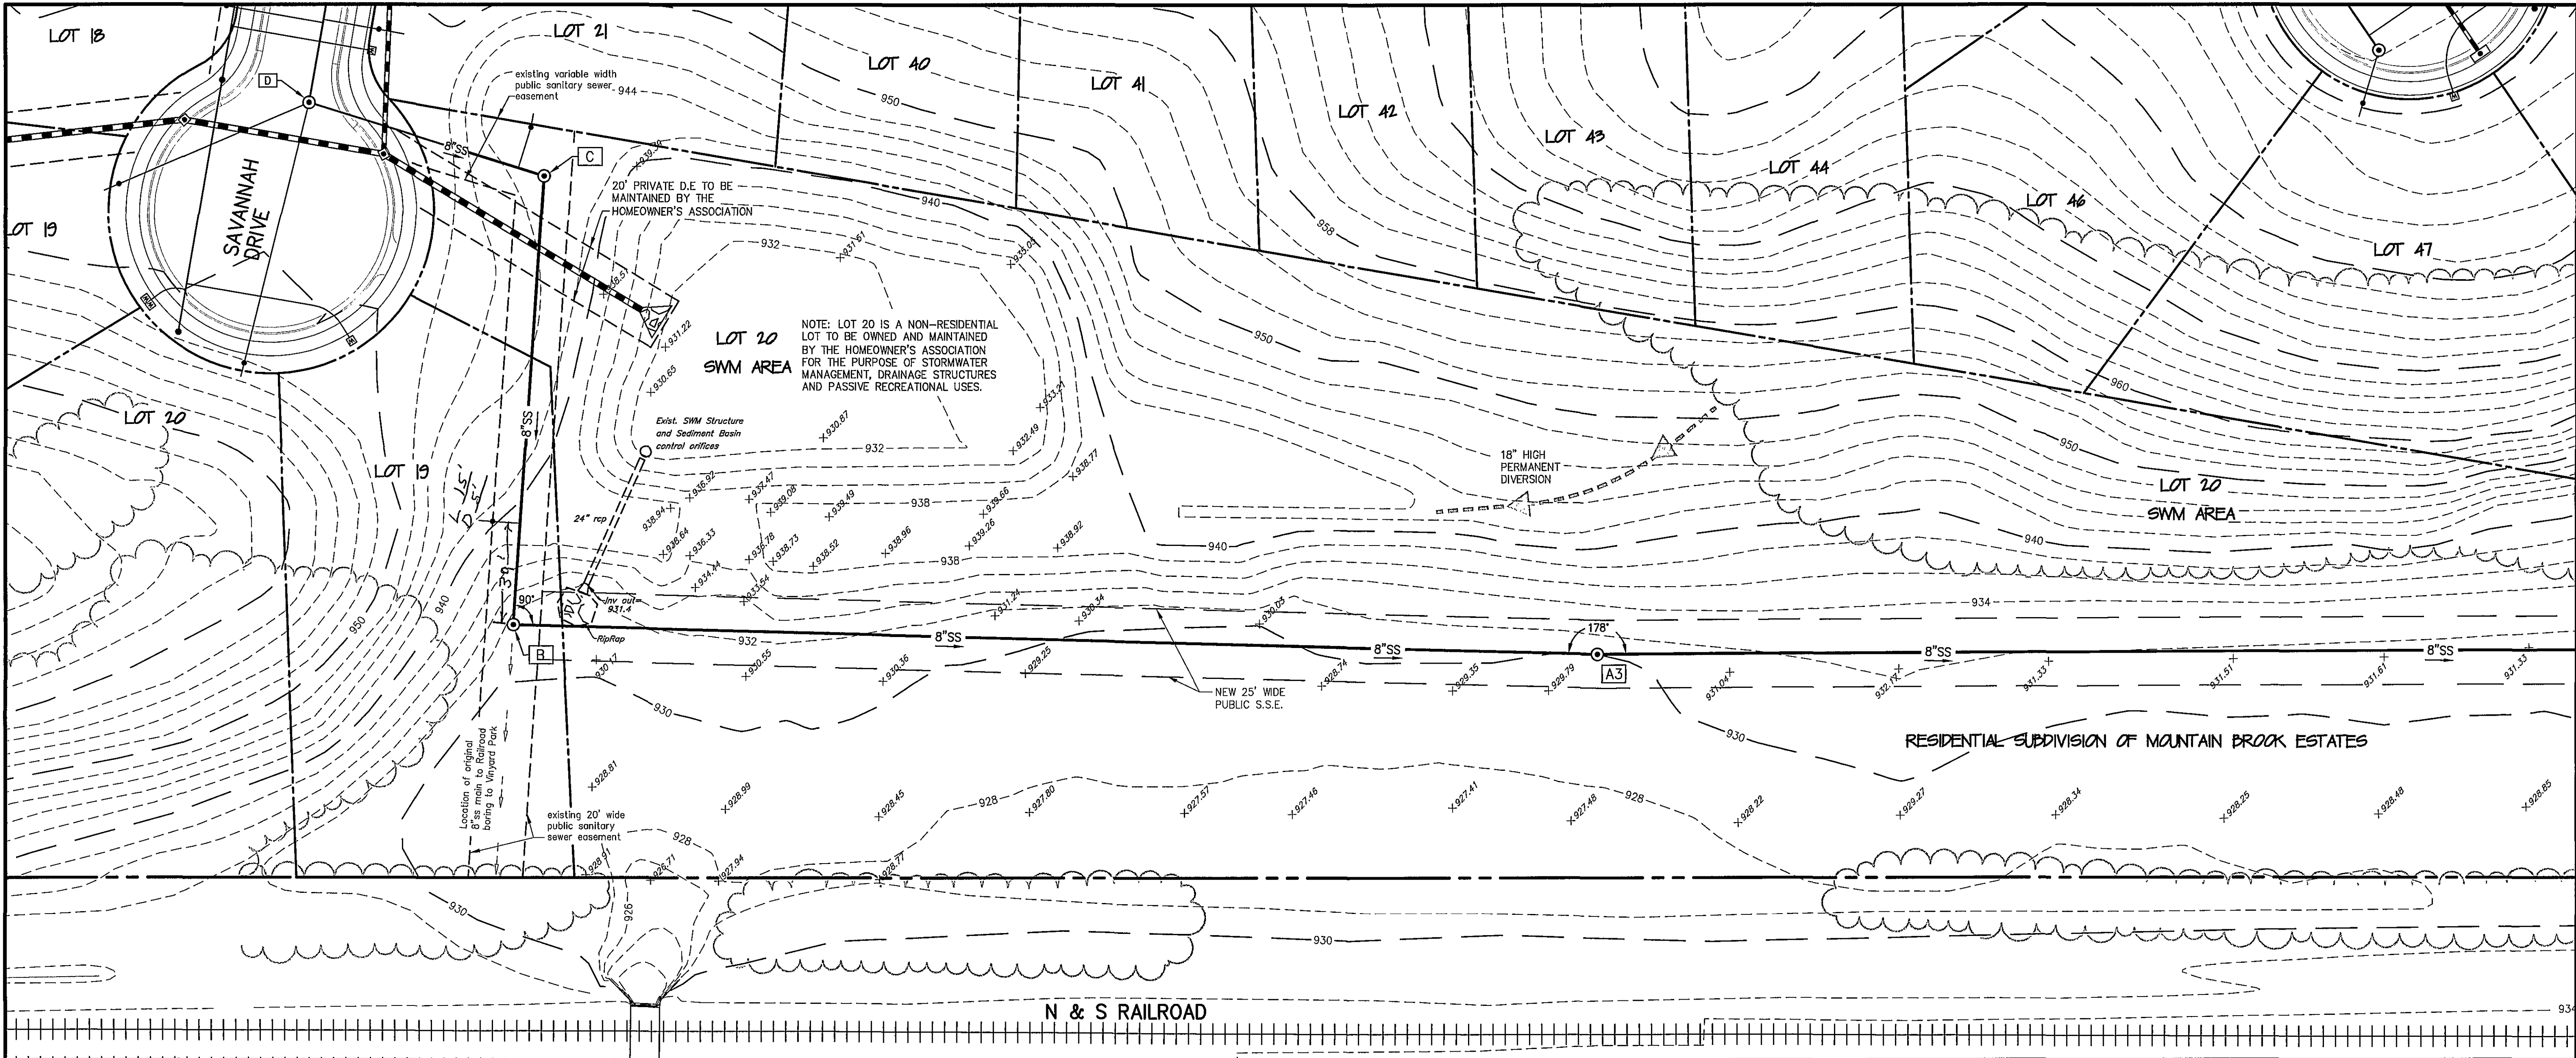

BALZER
AND ASSOCIATES, INC.
REFLECTING TOMORROW
www.balzer.cc
PLANNERS • ARCHITECTS
ENGINEERS • SURVEYORS

1208 Corporate Circle
Roanoke, Virginia 24018
Phone: 540/772-9580
FAX: 540/772-8050


501 Branchway Road
Richmond, Virginia 23238
Phone: 804/784-0570
FAX: 804/784-0555

880 Technology Park Drive
Suite 200
Glen Allen, Virginia 23059
Phone: 804/653-0132
FAX: 804/653-0133

102 Hubbard Street
Blackburg, Virginia 24060
Phone: 540/661-0961
FAX: 540/661-0962

1057 Commerce Road
Suite 201
Warrenton, Virginia 24492
Phone: 540/248-3220
FAX: 540/248-3221

**MOUNTAIN BROOK
ESTATES**
REVISED S.S. EXTENSION
ROANOKE CITY, VIRGINIA

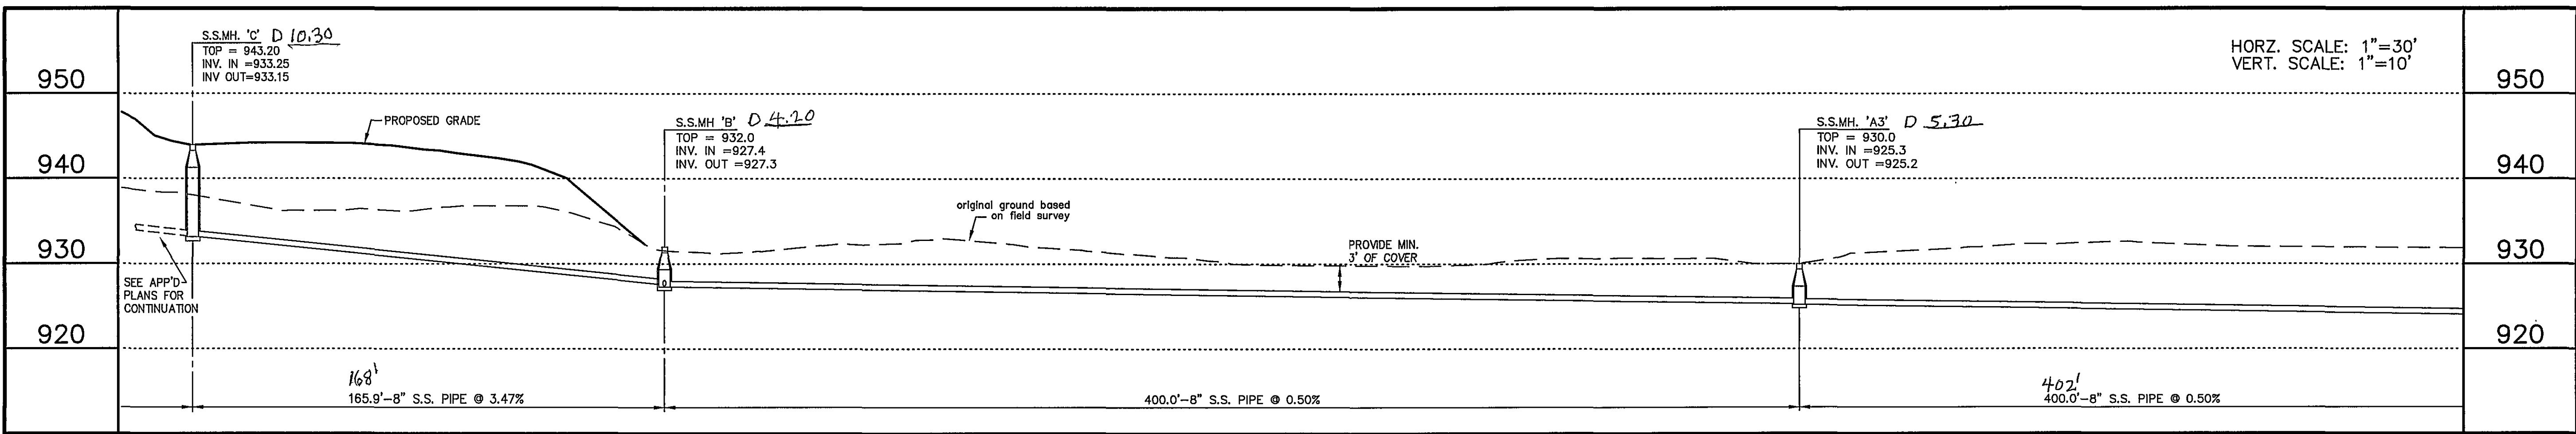

DRAWN BY: JVV
DESIGNED BY: JVV
CHECKED BY: SMH
DATE: 08/27/2007
REVISIONS:

SCALE: As Noted
SHEET NO.
FR-1A
JOB NO.
R0500378.01