

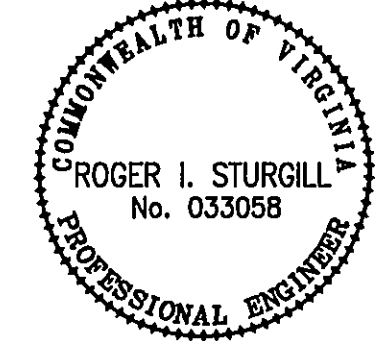


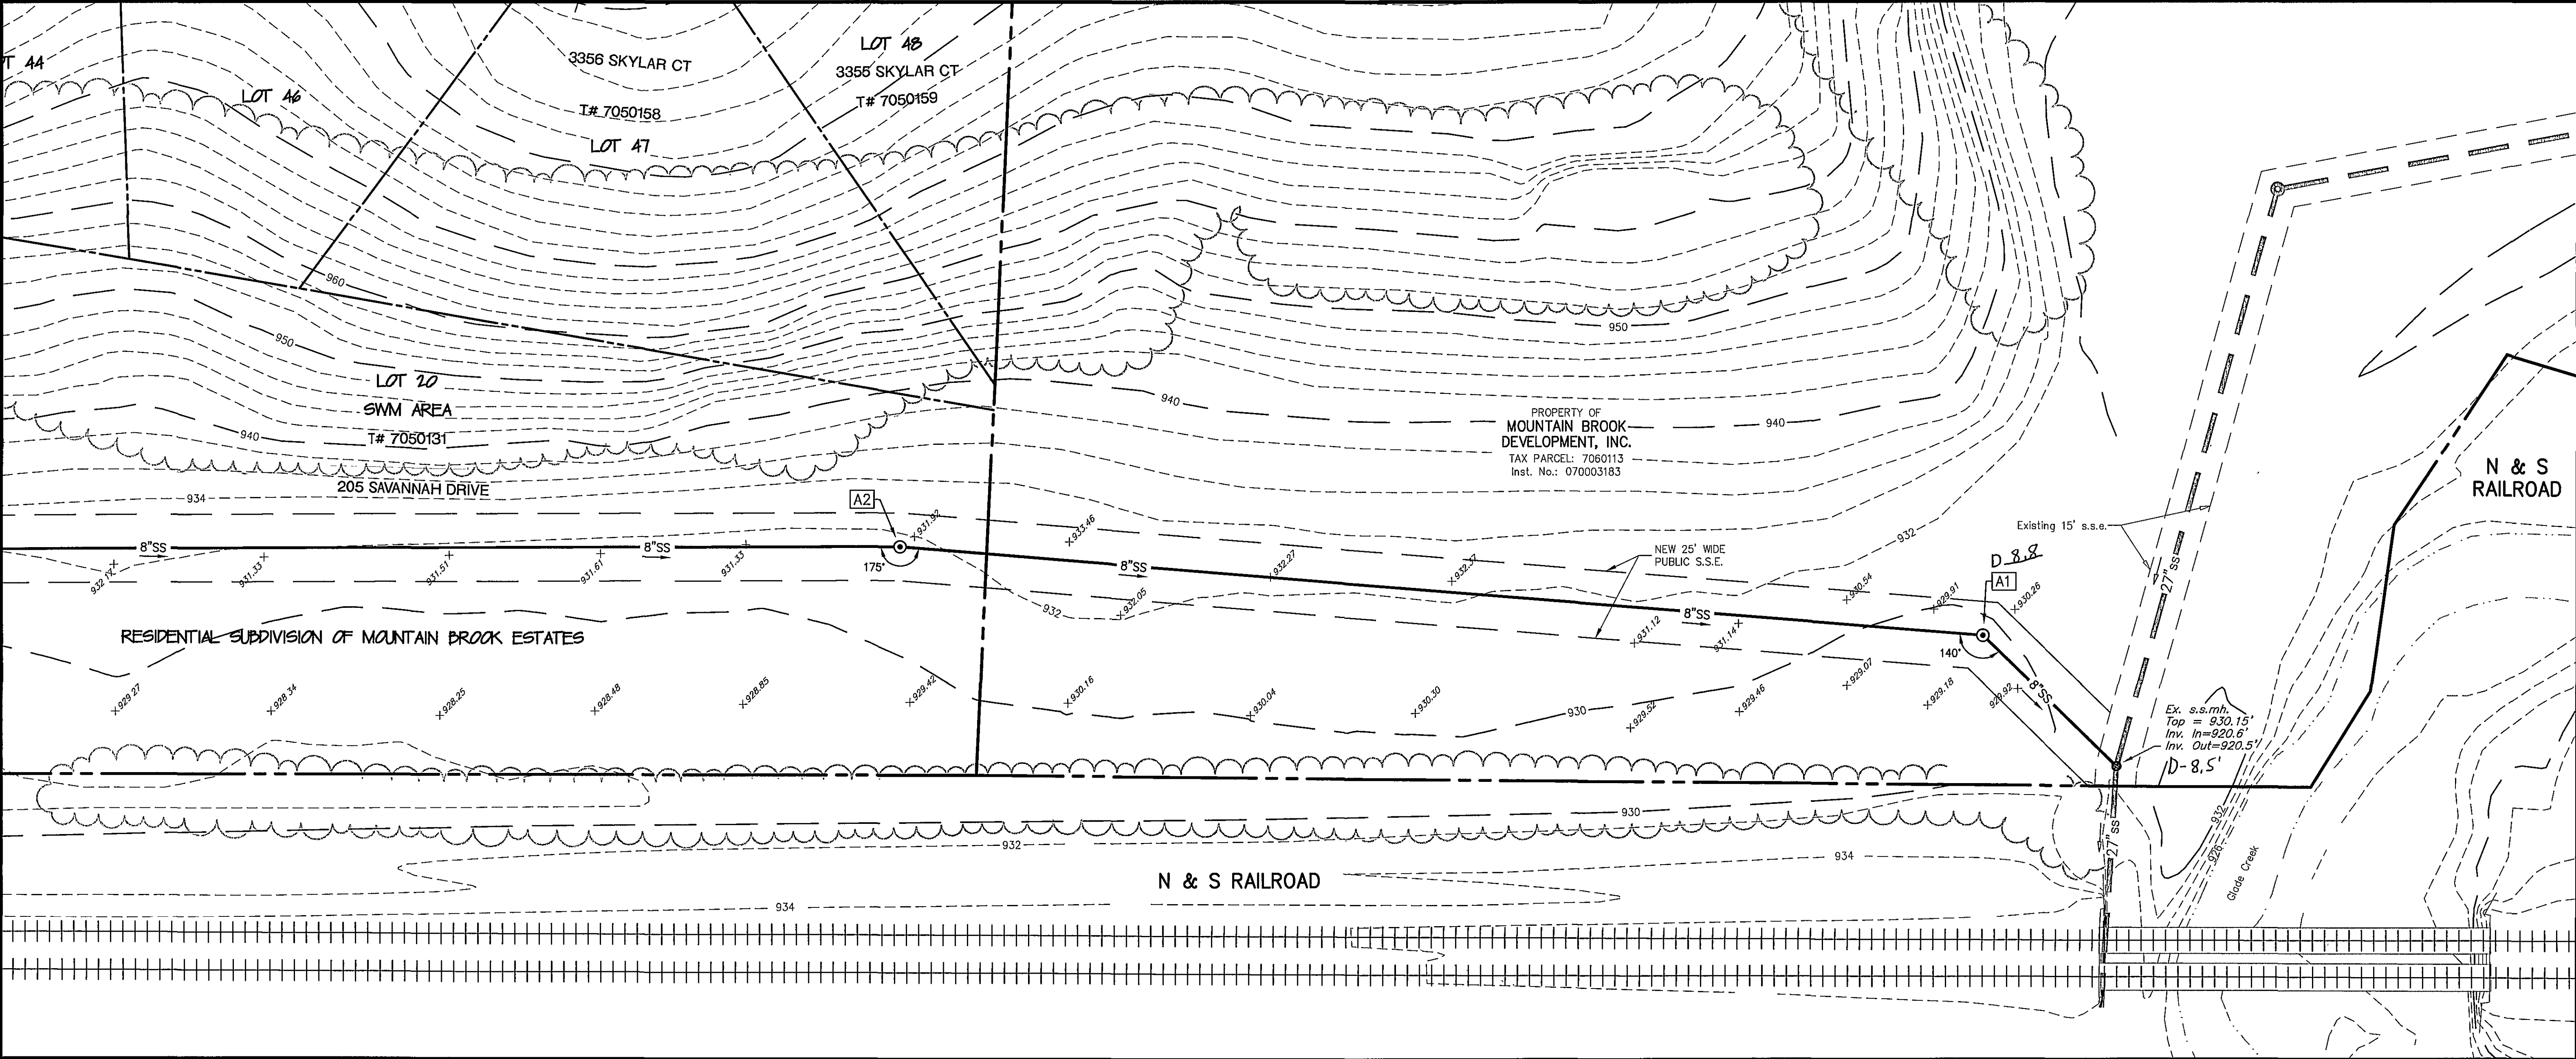

BALZER
AND ASSOCIATES, INC.
BALZER
REFLECTING TOMORROW
www.balzer.cc
PLANNERS • ARCHITECTS
ENGINEERS • SURVEYORS

1208 Corporate Circle
Roanoke, Virginia 24018
Phone: 540/772-9580
FAX: 540/772-8050
501 Branchway Road
Richmond, Virginia 23236
Phone: 804/794-0577
FAX: 804/794-2632
880 Technology Park
Suite 200
Glen Allen, Virginia 23060
Phone: 804/693-0132
FAX: 804/693-0133
102 Hubbard Street
Blacksburg, Virginia 24060
Phone: 540/661-0981
FAX: 540/661-0982
1551 Commerce Road
Suite 201
Verona, Virginia 24482
Phone: 540/248-3220
FAX: 540/248-3221

**MOUNTAIN BROOK
ESTATES**
REVISED S.S. EXTENSION
ROANOKE CITY, VIRGINIA

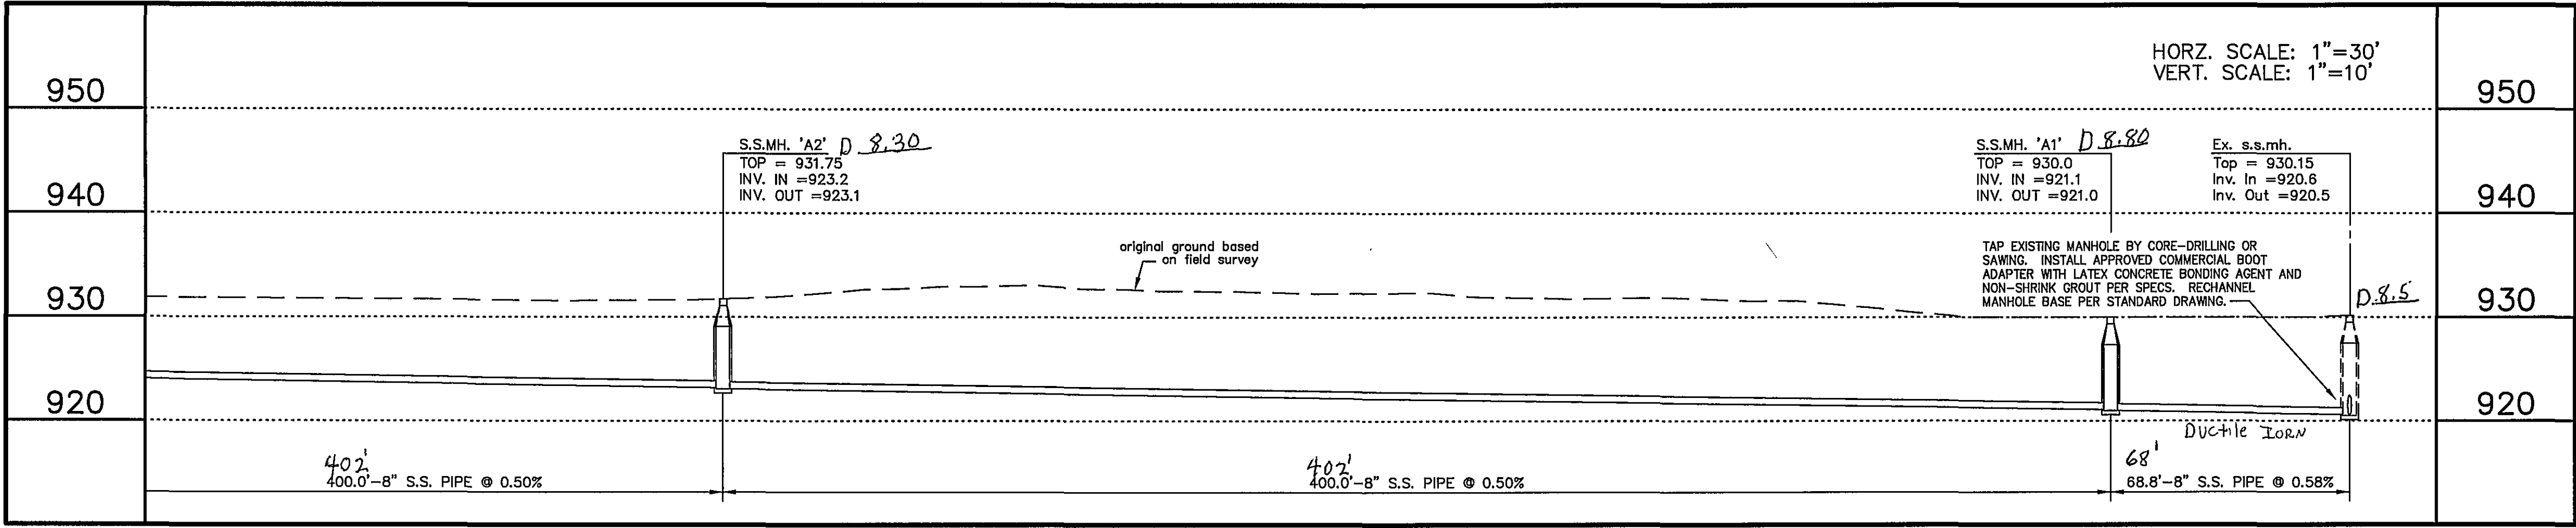

DRAWN BY: JVJ
DESIGNED BY: JVJ
CHECKED BY: SMH
DATE: 08/27/2007
REVISIONS:

SCALE: As Noted
SHEET NO.
FR-1B
JOB NO.
R0500378.01