
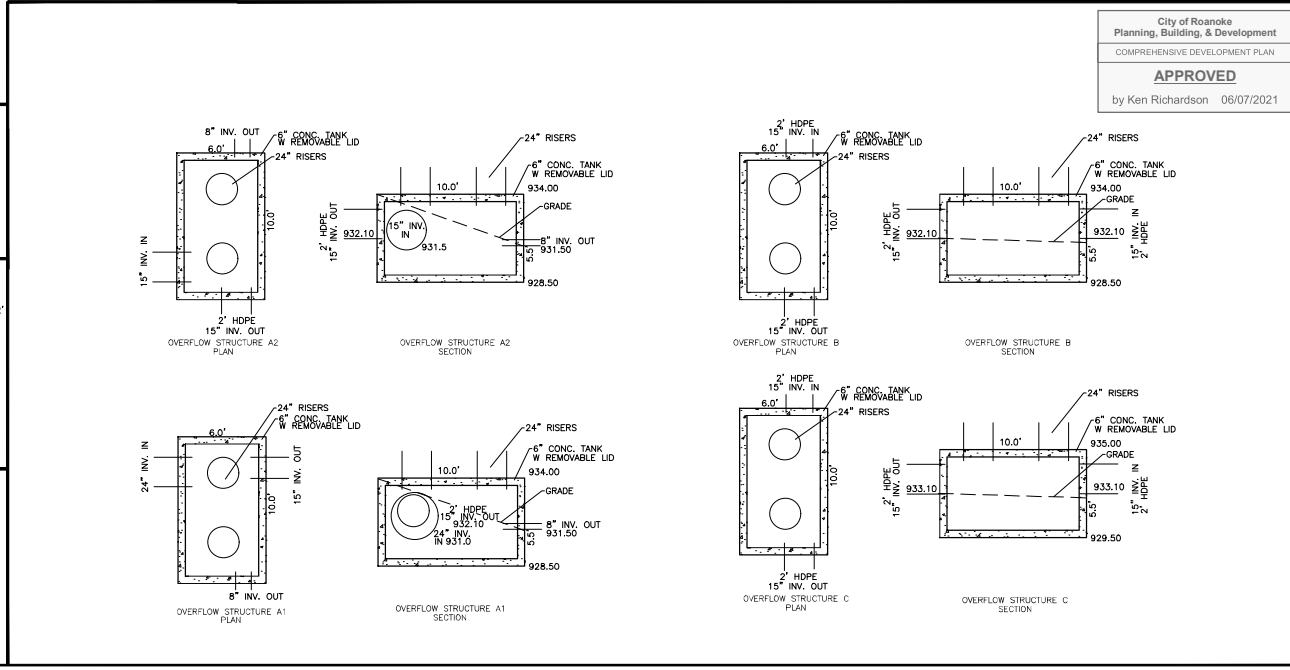
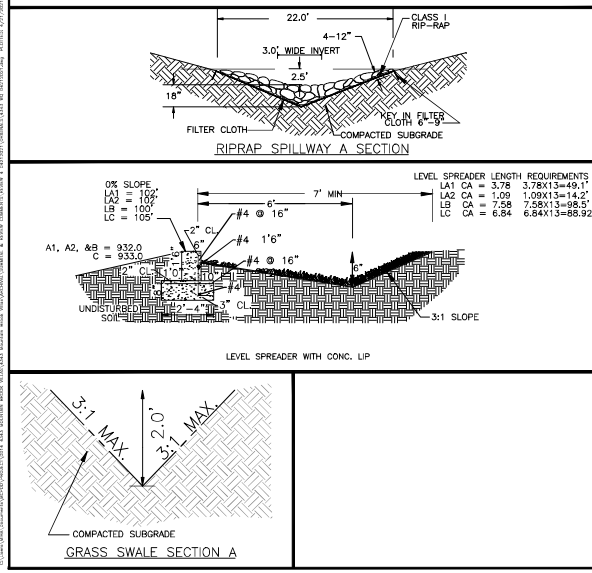


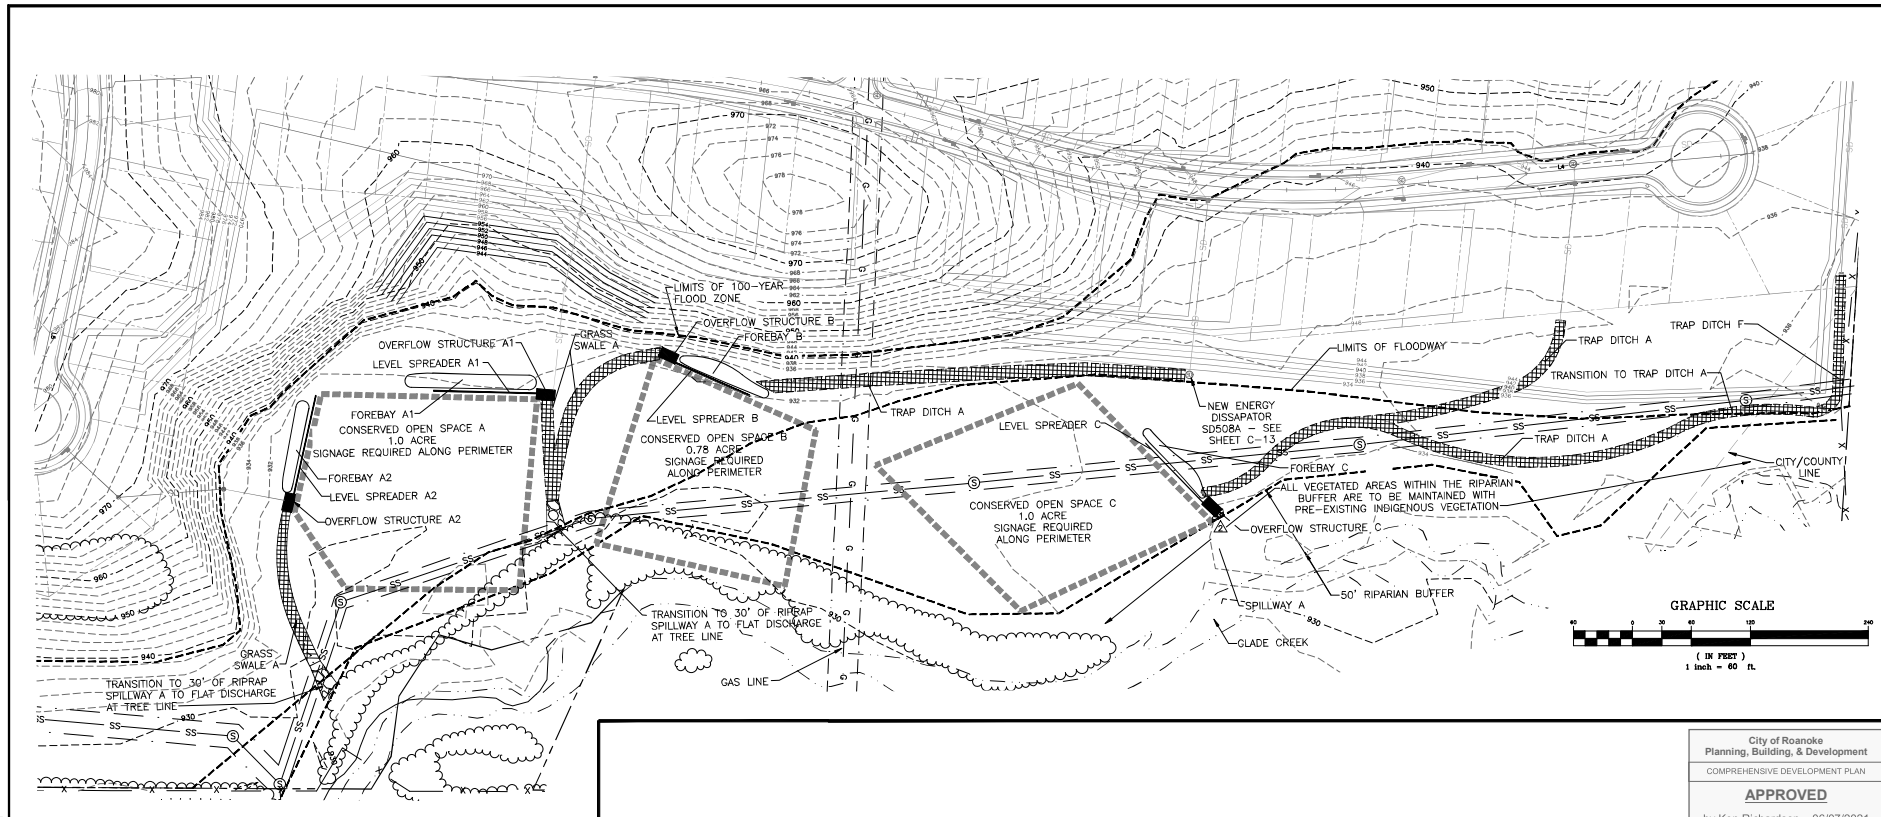

**MOUNTAIN BROOK VILLAS
DEVELOPMENT PLAN
ROANOKE, VIRGINIA**

**STORMWATER
MANAGEMENT PLAN**

**MEREDITH
ENGINEERING-SURVEYING P.L.L.C.**
www.inwpc.net
ph: 540.353.0454
1647 Millwood Dr.
Salem, Virginia 24153
meredithengineering@gmail.com

APPROVED
by Ken Richardson 06/07/2021

City of Roanoke
Planning, Building, & Development
COMPREHENSIVE DEVELOPMENT PLAN

City of Roanoke
Planning, Building, & Development
COMPREHENSIVE DEVELOPMENT PLAN

Drawn By: CW

Checked By: RCW

Project Date: 08/17/20

Drawing: 4343 WO

Commission No.: 4343

C-21

Sheet 24 of 27